


# REMOVAL DETAILS

CONTRACT NO. 64A46

F.A.P. RTE.	SECTION	COUNTY	TOTAL SHEETS	SHEET NO.
599	(26-15D)M	ROCK ISLAND	116	64
STA.		TO STA.		
FED. ROAD DIST. NO.		ILLINOIS	FED. AID PROJECT	

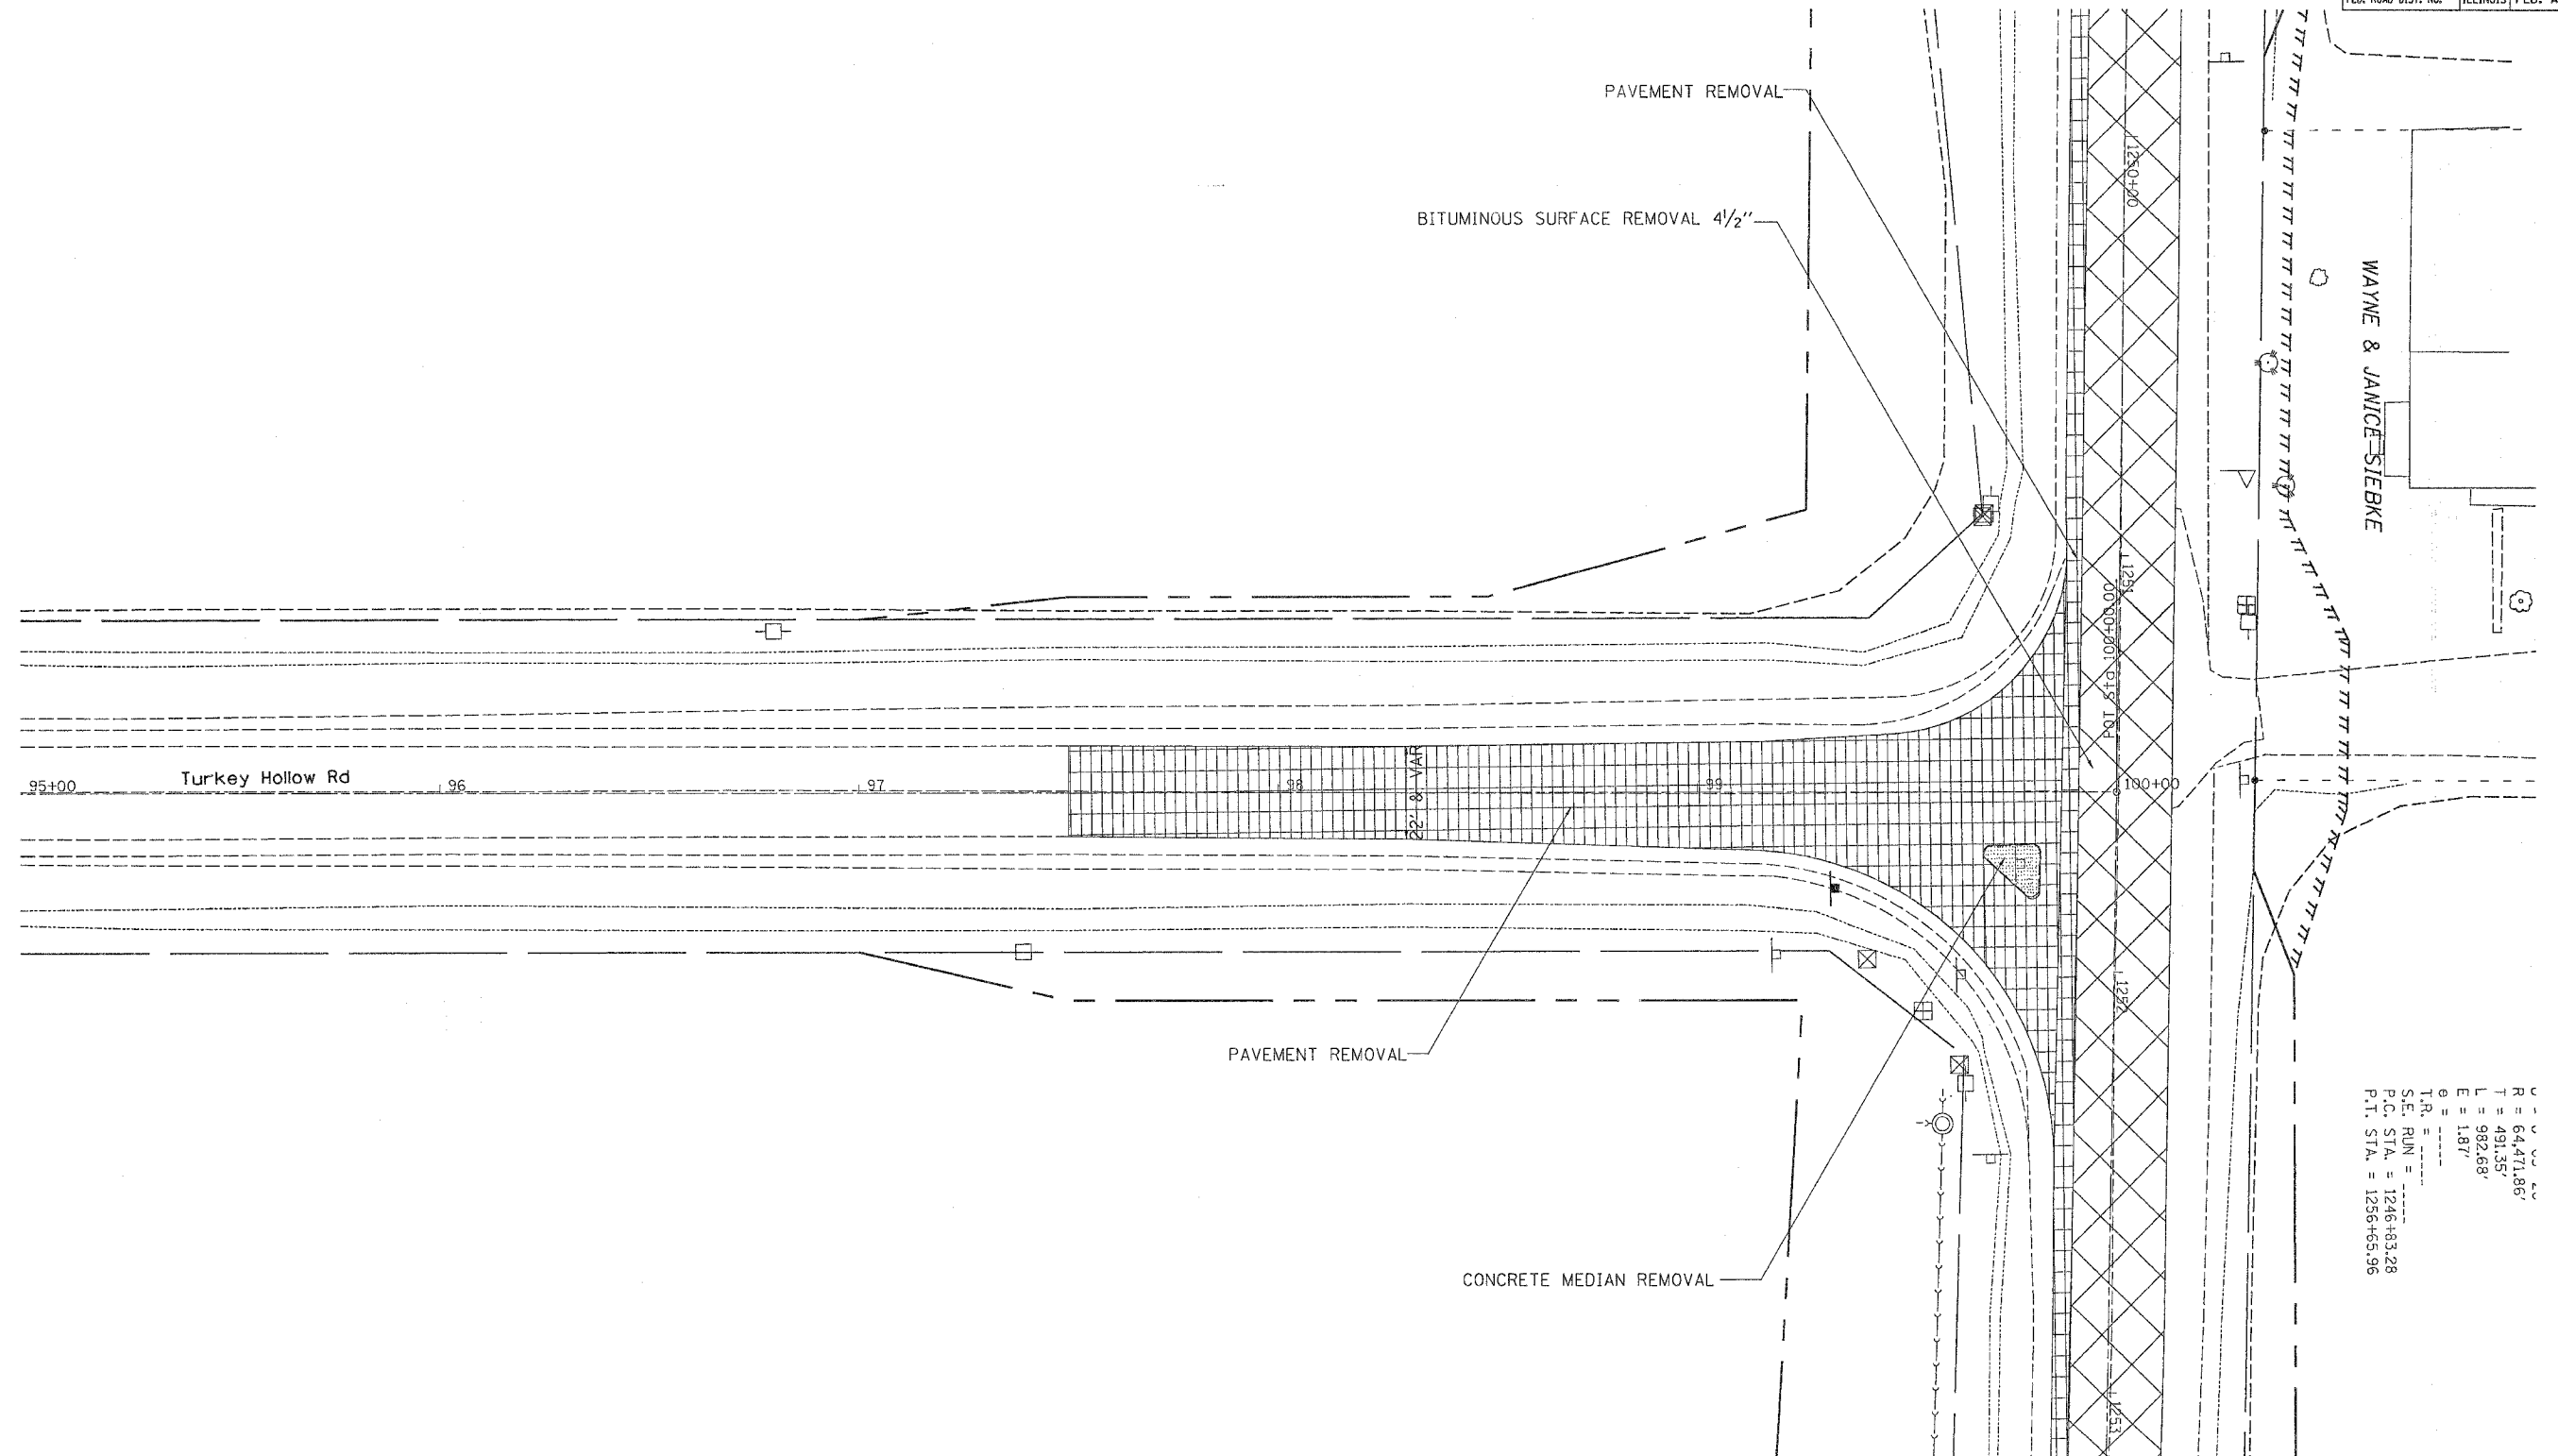

R = 64471.86'  
 T = 491.35'  
 L = 982.68'  
 E = 1.87'  
 θ = .....  
 T.R. = .....  
 S.E. RUN = .....  
 P.C. STA. = 1246+83.28  
 P.T. STA. = 1256+65.96

REVISIONS	
NAME	DATE

ILLINOIS DEPARTMENT OF TRANSPORTATION

SCALE: VERT. \_\_\_\_\_  
 HORIZ. \_\_\_\_\_  
 DATE \_\_\_\_\_

DRAWN BY \_\_\_\_\_  
 CHECKED BY \_\_\_\_\_

PLOT DATE = Wed Jun 21 16:35:15 2006  
 FILE NAME = c:\p\p\jaco\p2007\1\489134r.mxd  
 PLOT SCALE = 200000 : 1 IN.  
 USER NAME = mag111

## REMOVAL DETAILS