


RIGHT OF WAY AND EASEMENT DETAILS

CONTRACT NO. 64A46				
F.A.P. RTE.	SECTION	COUNTY	TOTAL SHEETS	SHEET NO.
599	(26-15D)M	ROCK ISLAND	116	75
STA.		TO STA.		
FED. ROAD DIST. NO.		ILLINOIS	FED. AID PROJECT	

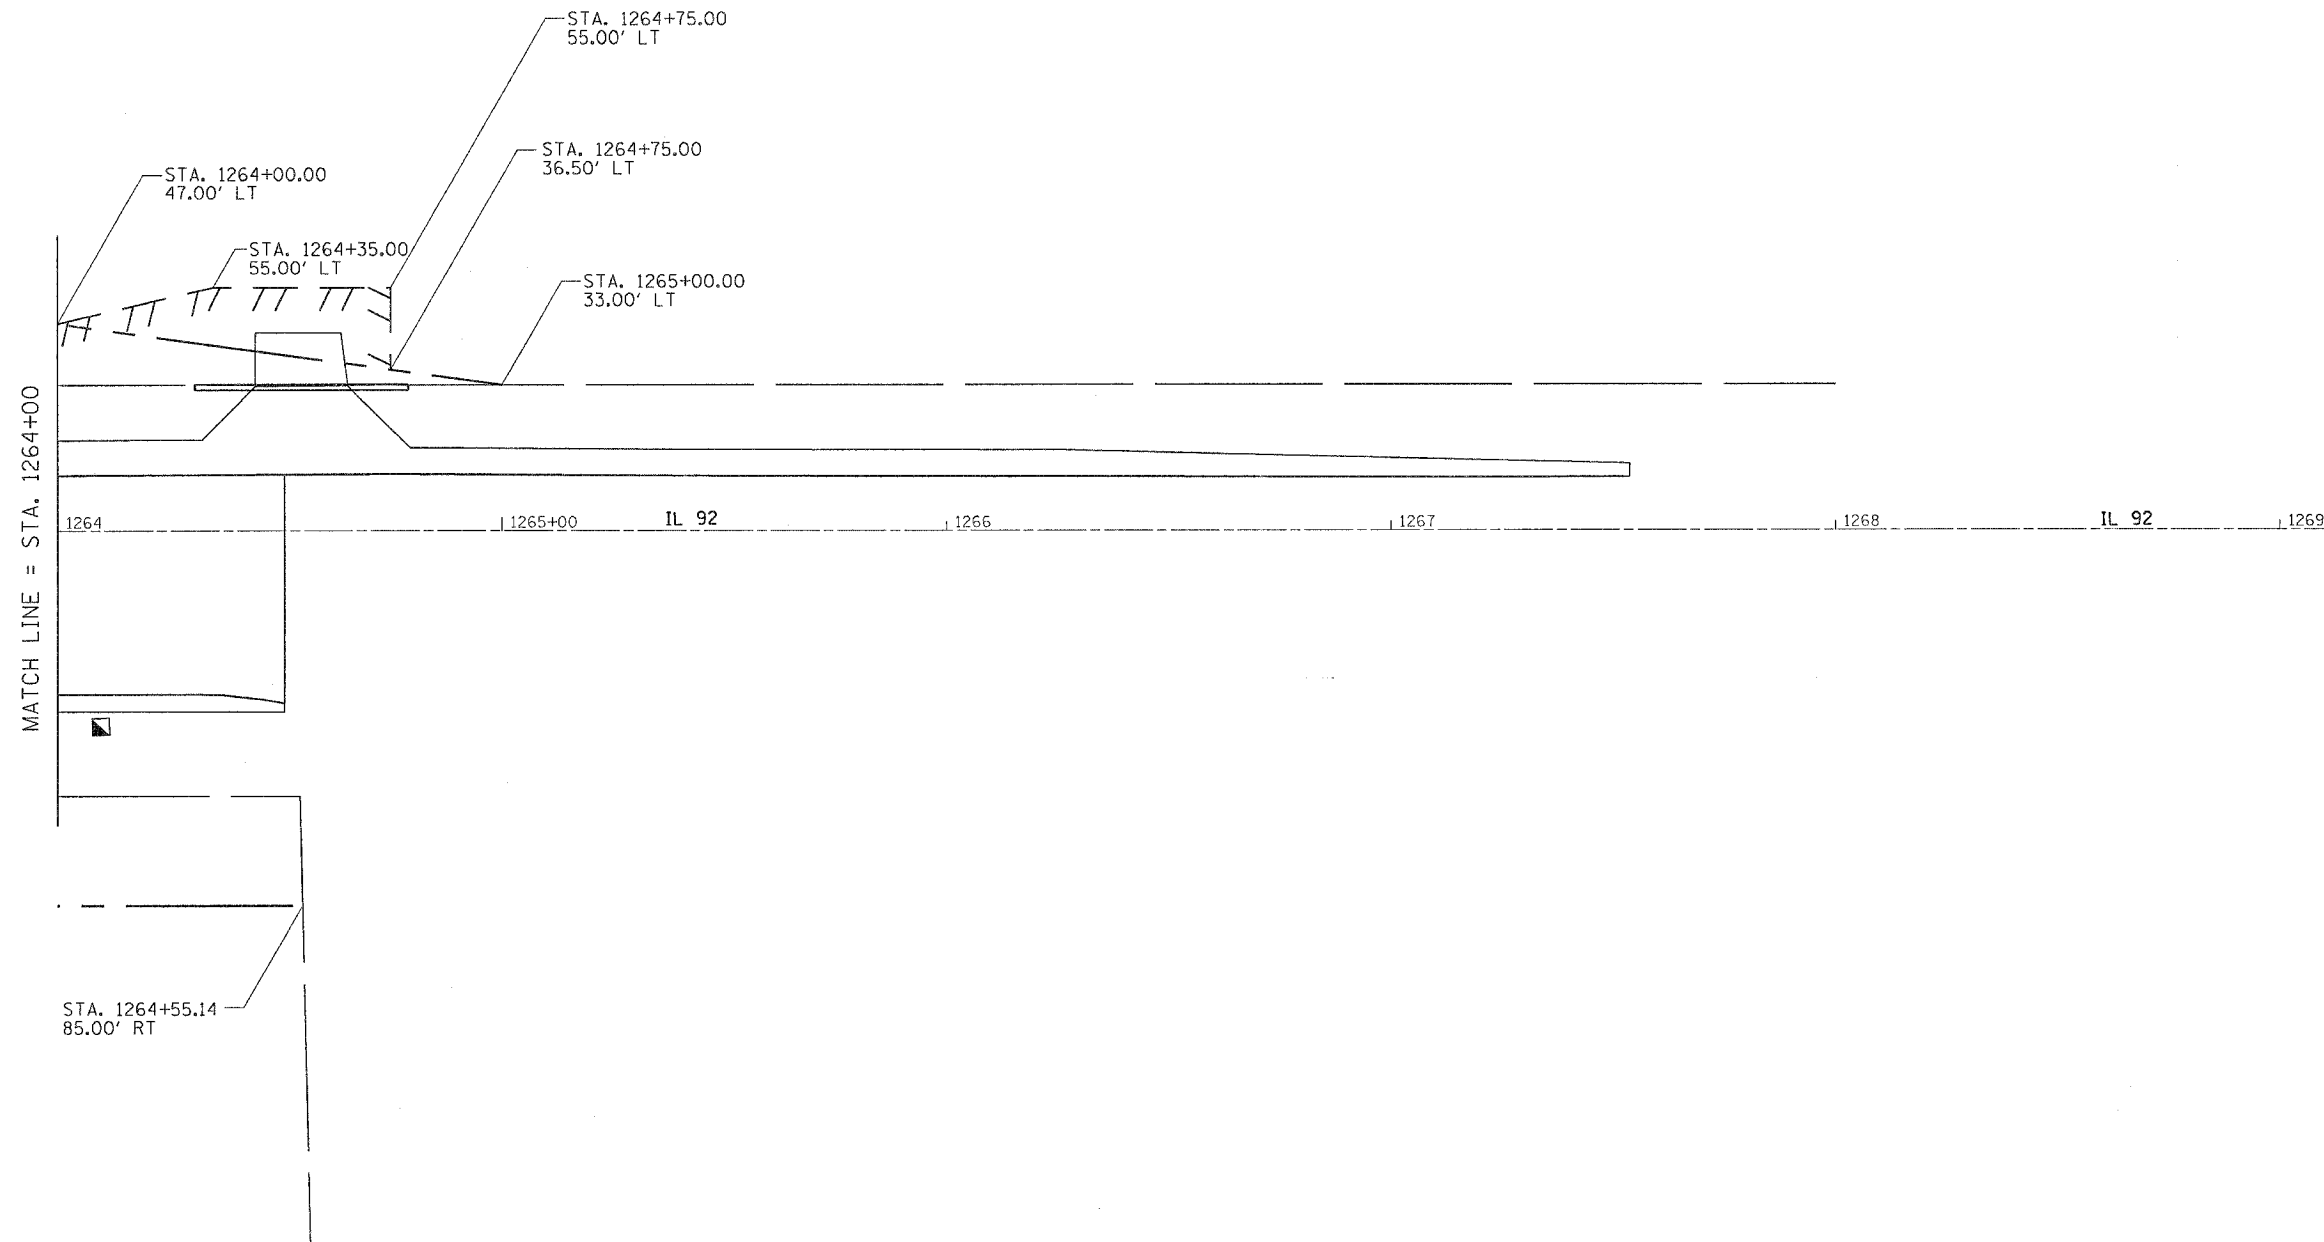

PLOT DATE = Wed Jun 21 10:27:15 2006
 PLOT SCALE = 20' = 1" / AN
 USER NAME = mgj111

REVISIONS		ILLINOIS DEPARTMENT OF TRANSPORTATION
NAME	DATE	
		SCALE: VERT. HORIZ. DATE
DRAWN BY		CHECKED BY

RIGHT OF WAY AND EASEMENT DETAILS