


# RIGHT OF WAY AND EASEMENT DETAILS

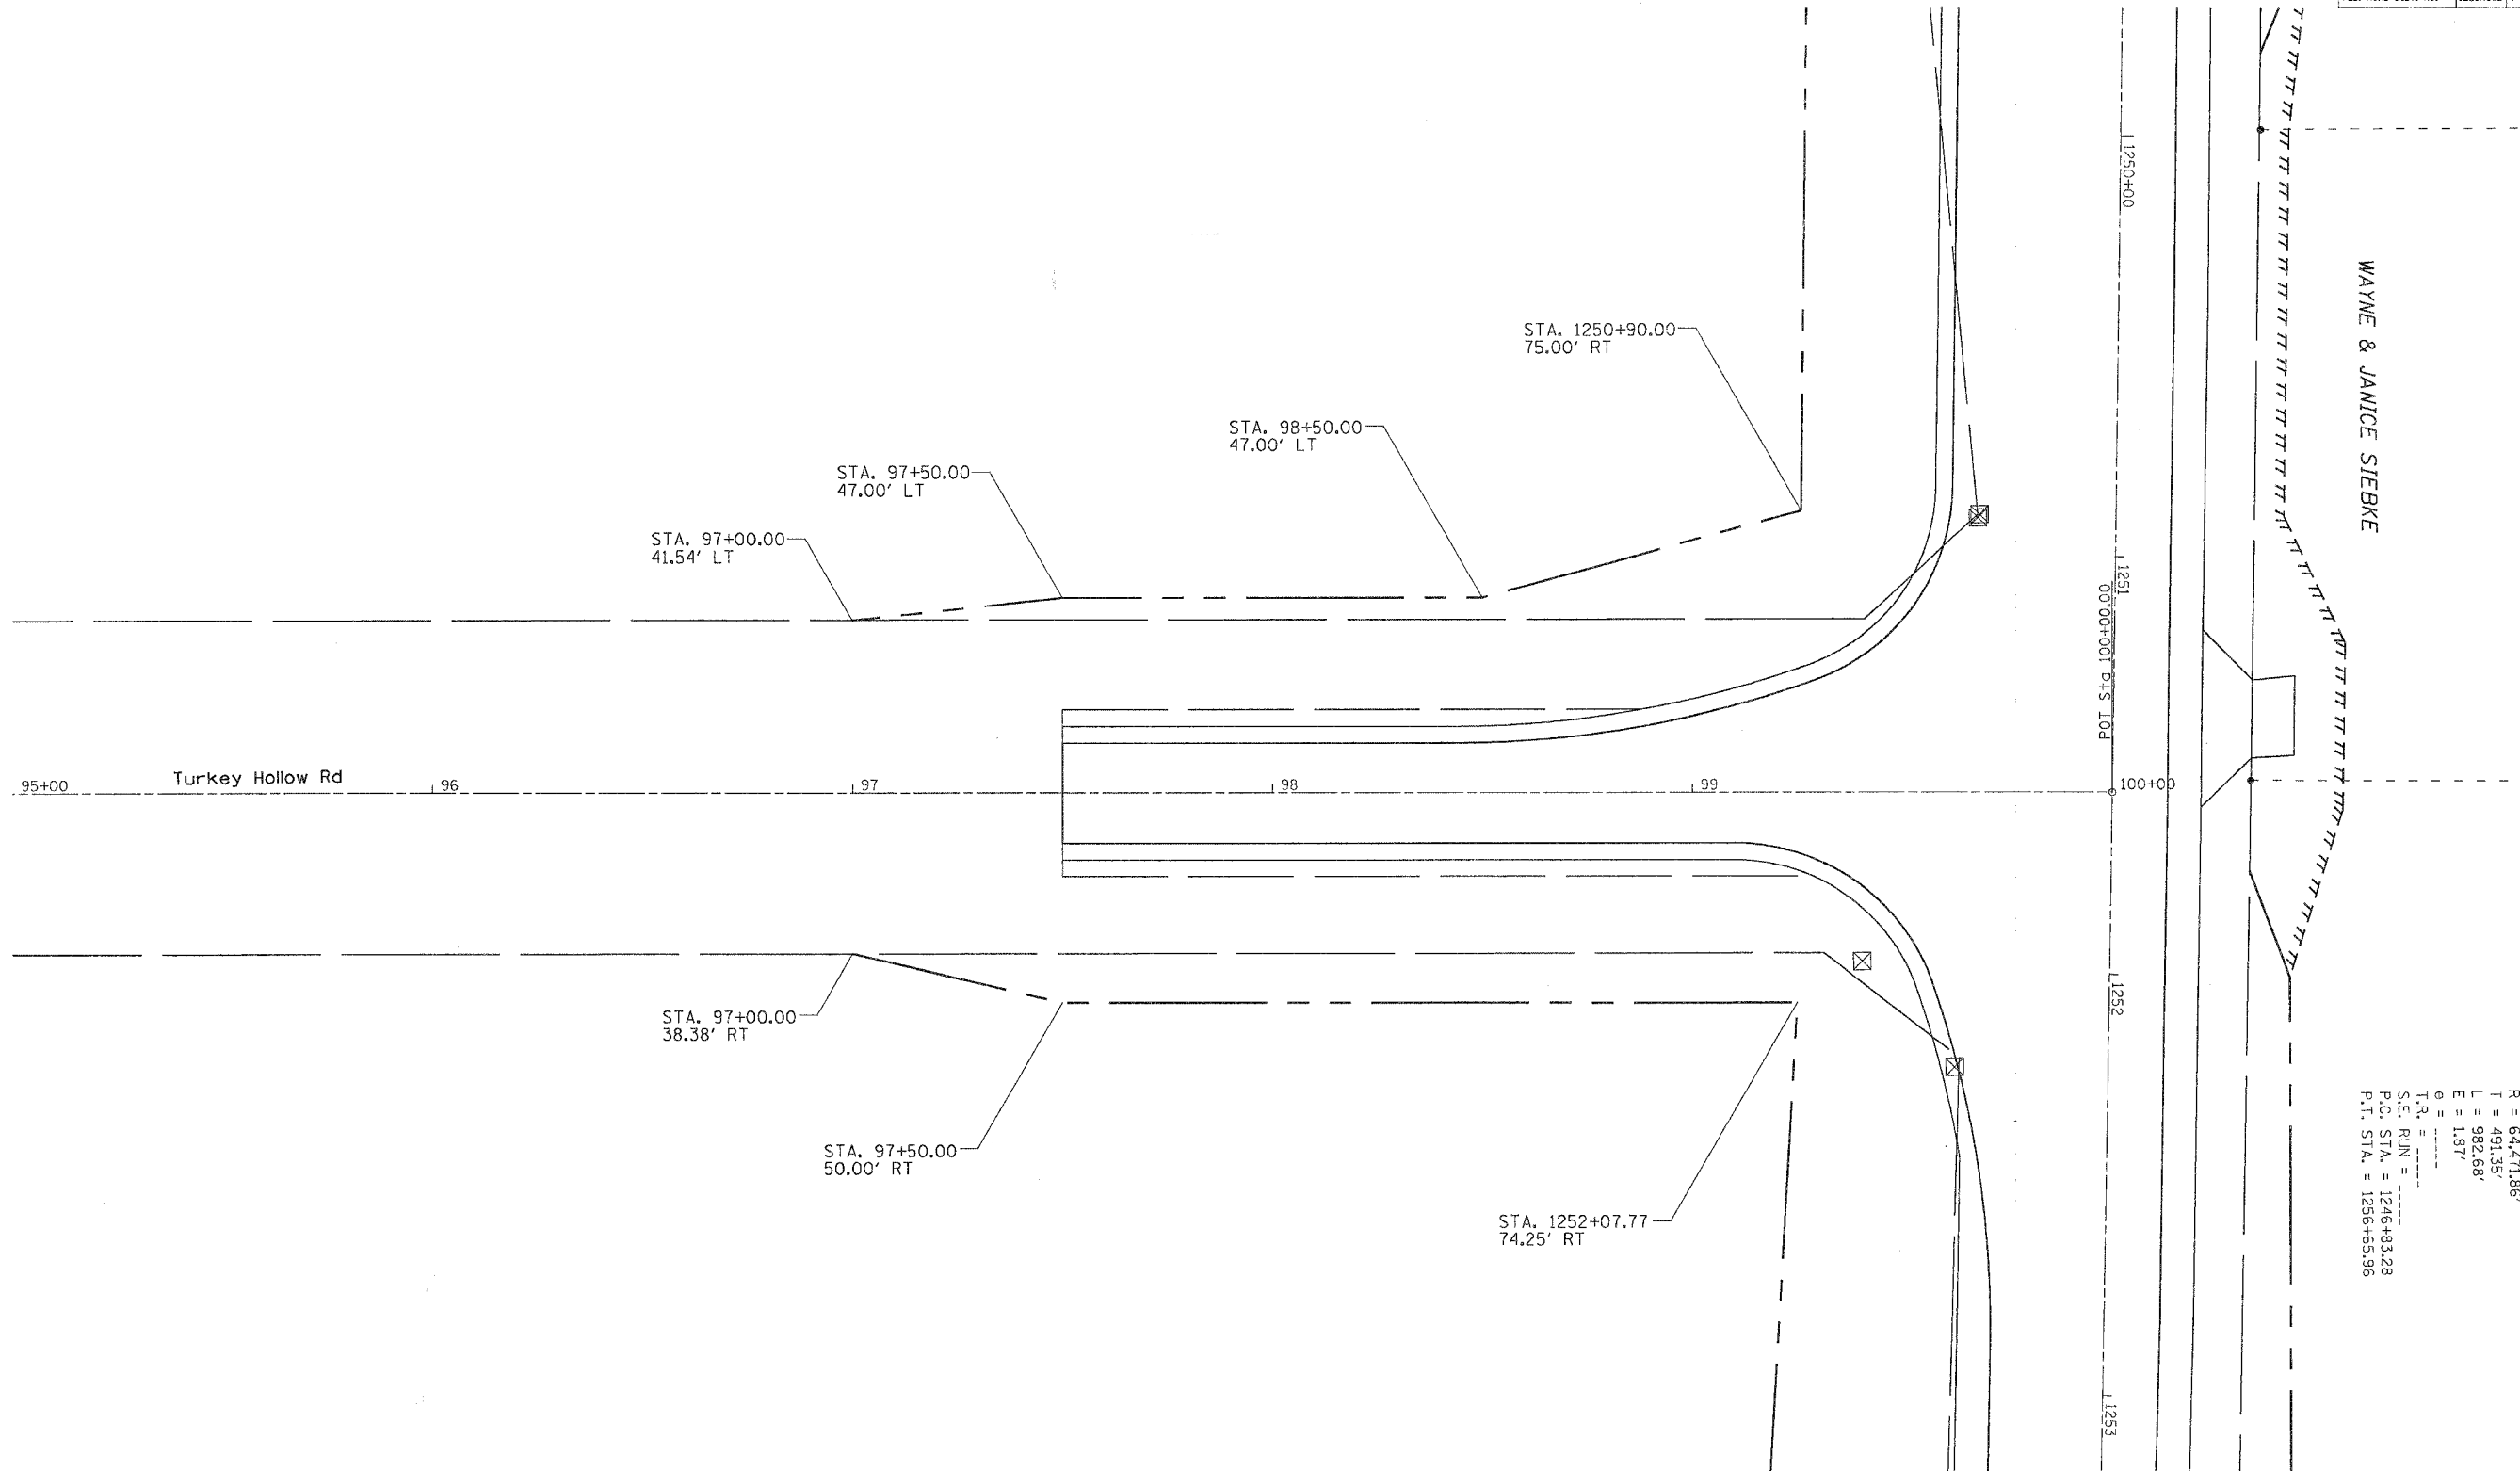

F.A.P. RTE.	SECTION	COUNTY	TOTAL SHEETS	SHEET NO.
59E	(26-15D)M	ROCK ISLAND	116	75
STA.		TO STA.		
FED. ROAD DIST. NO.		ILLINOIS	FED. AID PROJECT	



R = 64,471.86'  
 T = 491.35'  
 L = 982.68'  
 E = 1.87'  
 O = .....  
 T.R. = .....  
 S.E. RUM = .....  
 P.C. STA. = 1246+93.28  
 P.T. STA. = 1256+69.98

REVISIONS	
NAME	DATE

ILLINOIS DEPARTMENT OF TRANSPORTATION

SCALE: VERT. \_\_\_\_\_  
 HORIZ. \_\_\_\_\_  
 DATE \_\_\_\_\_

DRAWN BY \_\_\_\_\_  
 CHECKED BY \_\_\_\_\_

PLOT DATE = Wed, Jun 21, 10:27:15, 2006  
 FILE NAME = s:\projects\64A46\64A46.dgn  
 PLOT SCALE = 28.8000' / IN.  
 USER NAME = mgallu