


PAVEMENT MARKING DETAILS

CONTRACT NO. 64A46

F.A.P. RTE.	SECTION	COUNTY	TOTAL SHEETS	SHEET NO.
599	26-150M	ROCK ISLAND	116	80
STA.		TO STA.		
FED. ROAD DIST. NO.		ILLINOIS	FED. AID PROJECT	

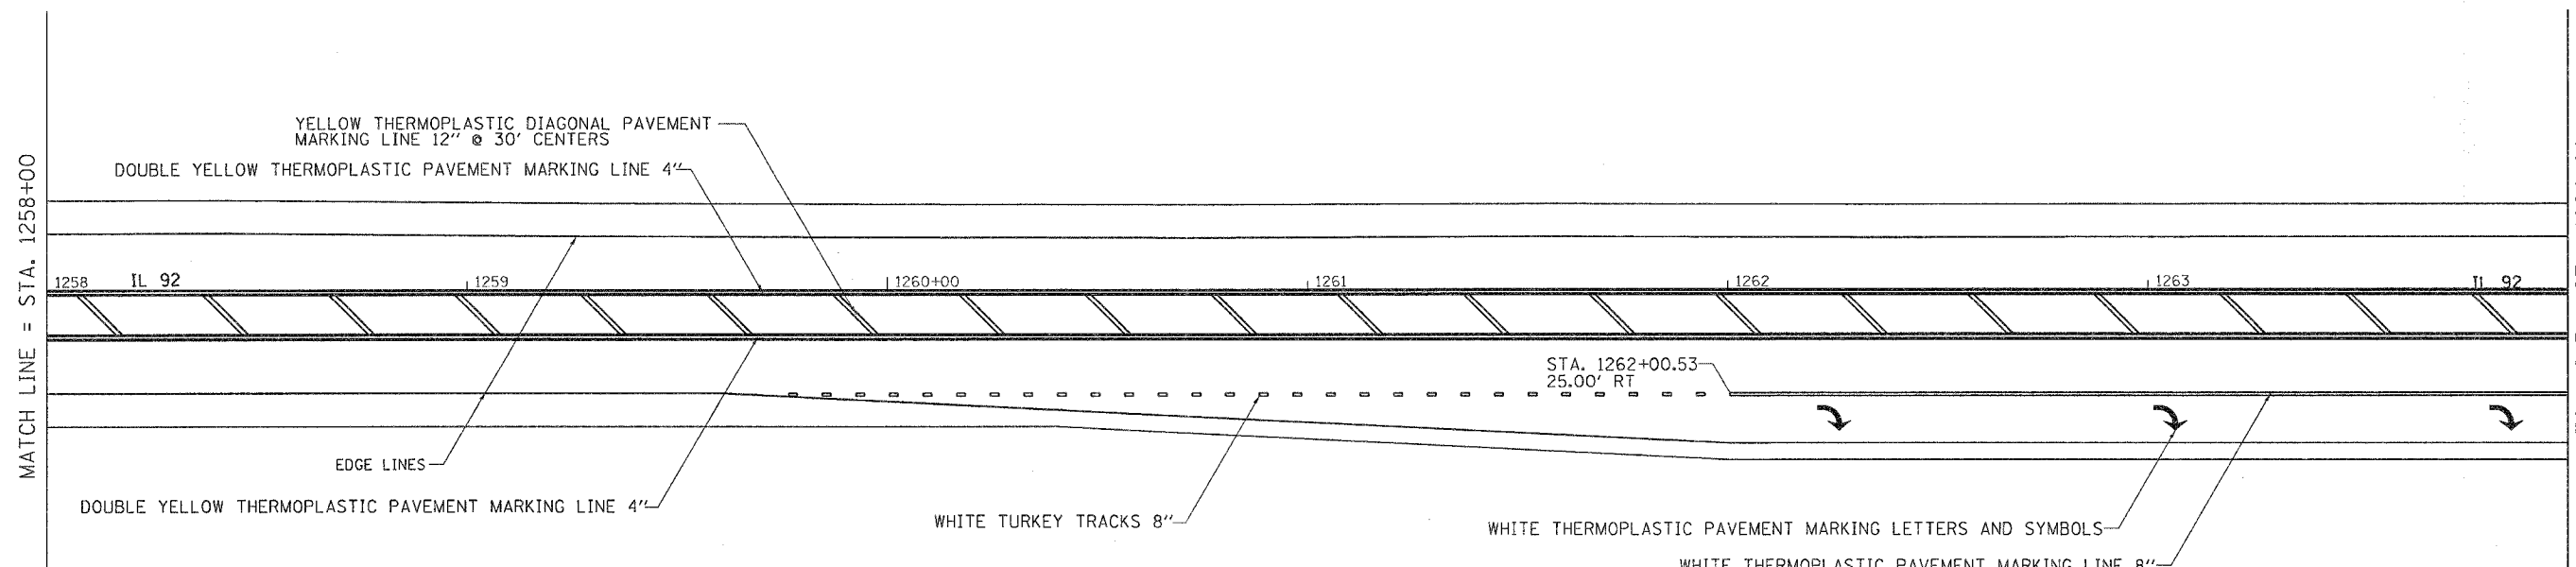

PLOT DATE = Wed Jun 21 10:21:15 2006
 PLOT NAME = C:\p19184\cd9184m.dgn
 PLOT SCALE = 20.000000 * IN.
 USER NAME = meglj

REVISIONS	
NAME	DATE

ILLINOIS DEPARTMENT OF TRANSPORTATION

SCALE: VERT. _____
 HORIZ. _____

DATE _____ DRAWN BY _____
 CHECKED BY _____

PAVEMENT MARKING DETAILS