
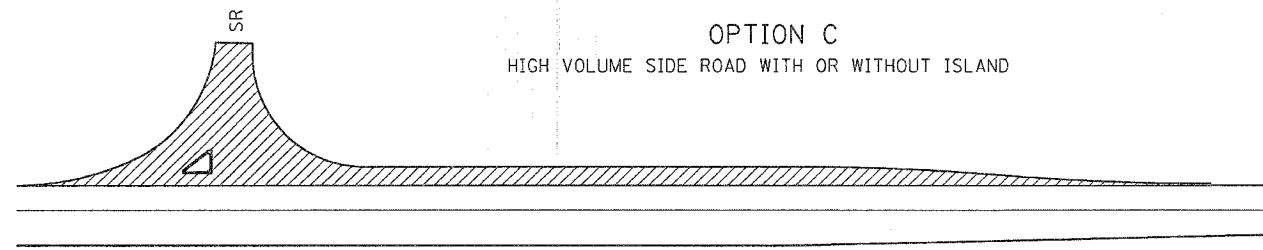
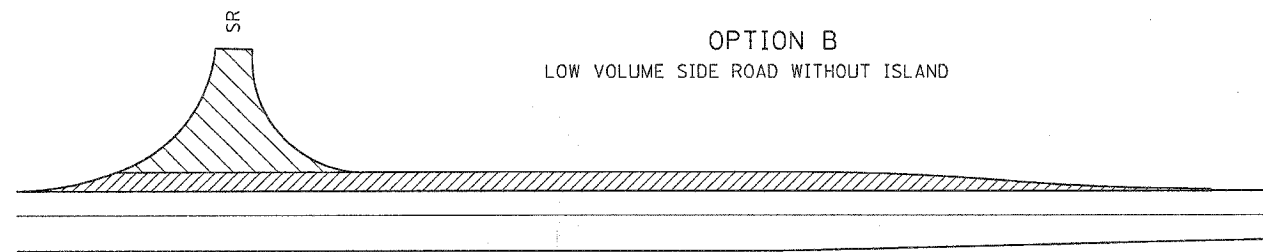


F.A.P. RTE.	SECTION	COUNTY	TOTAL SHEETS	SHEET NO.
599	126-15(11M)	ROCK ISLAND	116	84
STA.		TO STA.		
FED. ROAD DIST. NO.		ILLINOIS	FED. AID PROJECT	



RIGHT TURN LANE CONSTRUCTION

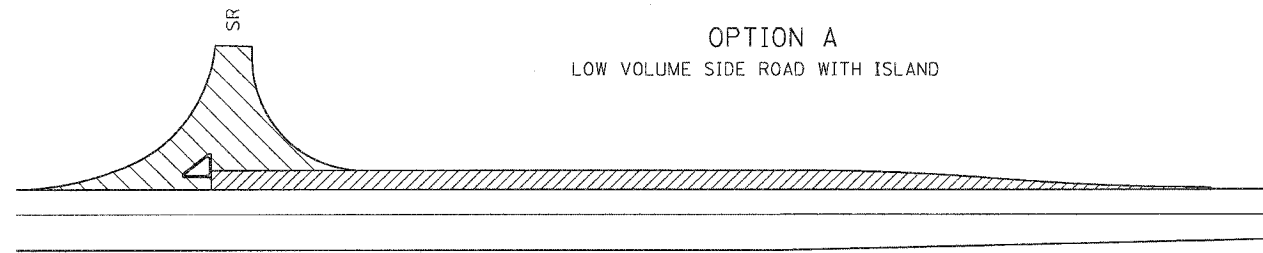

LEGEND

- FULL DEPTH BITUMINOUS PAVEMENT
- AGGREGATE BASE WITH BITUMINOUS SURFACE

THREE CENTER CURVE DATA

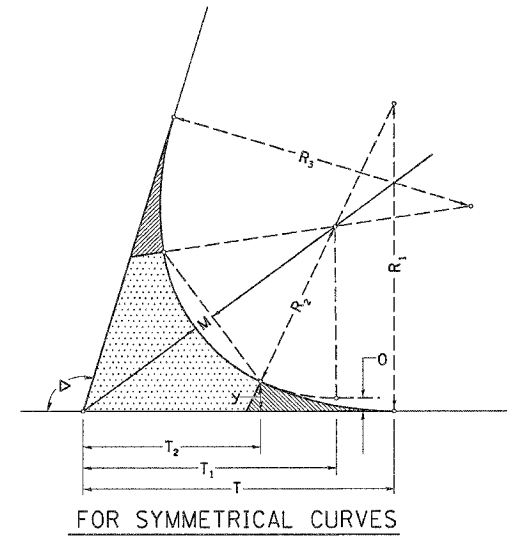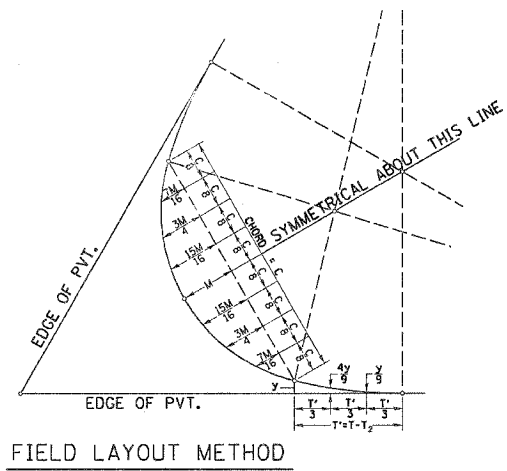


SYMMETRICAL CURVES

CURVE #									
R ₁									
R ₂									
R ₃									
O									
Δ									
T									
T ₁									
T ₂									
T'									
y									
4y/9									
y/9									
M									
15M/16									
3M/4									
7M/16									
C									

ALL DIMENSIONS ARE IN MILLIMETERS (INCHES) UNLESS OTHERWISE NOTED.

TWO CENTER CURVE DATA

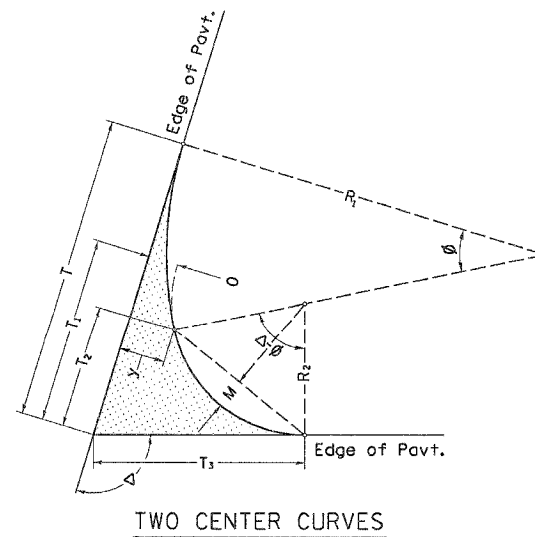

CURVE #	CURVE 1	CURVE 2							
R ₁	250	250							
R ₂	50	50							
O	12	12.036							
Δ	89.2379	90.943							
T	117.415	119.36							
T ₁	49.18	51.03							
T ₂	32.12	33.94							
T ₃	61.34	62.87							
y	15.00	15.05							
4y/9	6.67	6.69							
y/9	1.67	1.67							
M	8.87	9.29							
15M/16	8.31	8.70							
3M/4	6.65	6.96							
7M/16	3.88	4.06							
C	56.8486	58.045							

PLT DATE = Wed Jun 21 09:51:12 2006
 FILE NAME = c:\pwworkspace\2897241\98794ed.dgn
 PLOT SCALE = 1/8" = 1'-0"
 REFERENCE = AREA