

EXISTING TYPICAL SECTIONS

(SN 098-0015)


CONTRACT NO. 64C67

F.A.P. RTE.	SECTION	COUNTY	TOTAL SHEETS	SHEET NO.
*	**	***	17	4
STA.		TO STA.		
FED. ROAD DIST. NO.	ILLINOIS	FED. AID PROJECT		


**=FAP 646 & FAP 638
 ***=101BY-D & 137-1B-D
 ****=WHITESIDE & HENRY

ROADWAY ON THE NORTH SIDE OF STRUCTURE

(FOR INFORMATION ONLY)

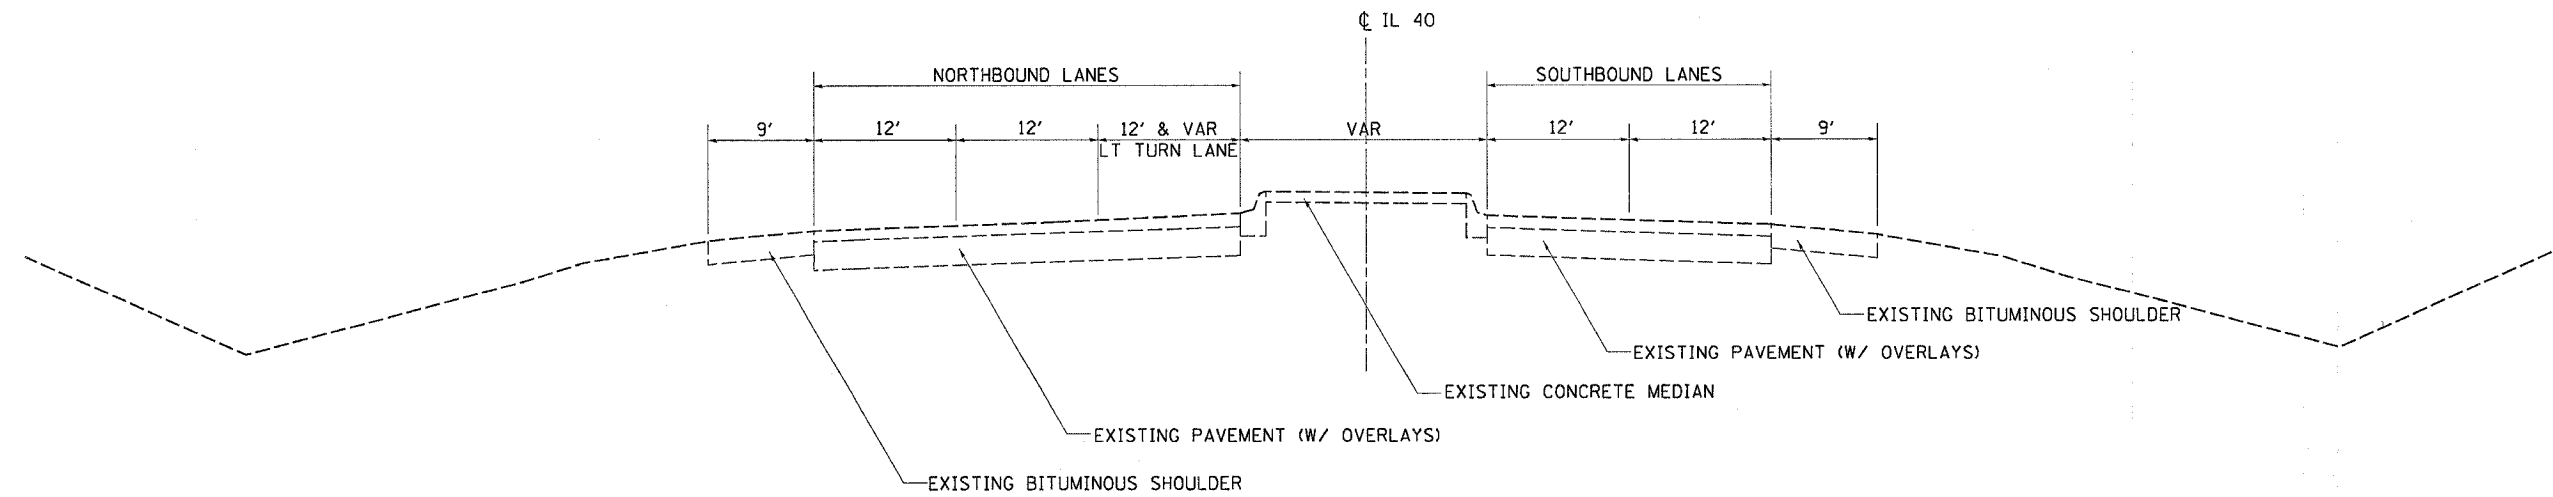

ROADWAY ON THE SOUTH SIDE OF STRUCTURE

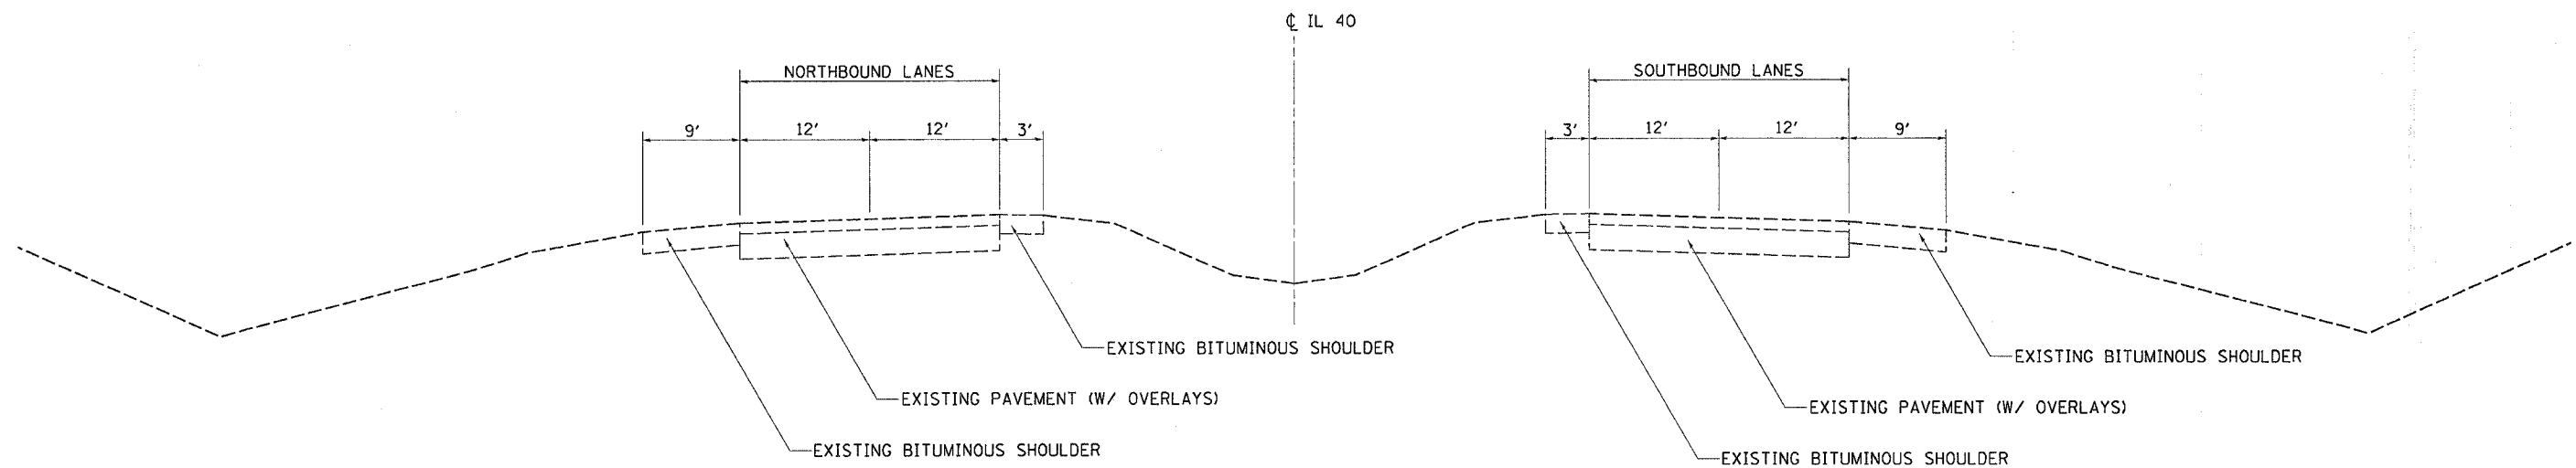

PLT DATE = Mon Jul 19 10:29:00 2005
 PLT SCALE = 50.0000' / IN.
 USER NAME = geoff.j

REVISIONS	
NAME	DATE

ILLINOIS DEPARTMENT OF TRANSPORTATION

SCALE: VERT. _____
 HORIZ. _____
 DATE _____

DRAWN BY _____
 CHECKED BY _____