


EXISTING TYPICAL SECTIONS

(SN 037-0106)

F.A. RTE.	SECTION	COUNTY	TOTAL SHEETS	SHEET NO.
*	**	***	17	5
STA.		TO STA.		
FED. ROAD DIST. NO.		ILLINOIS	FED. AID PROJECT	
=FAP 646 & FAP 638 *=101BY-D & 137-1B-D ****=WHITESIDE & HENRY				

(FOR INFORMATION ONLY)

ROADWAY ON THE NORTH & SOUTH SIDES OF STRUCTURE

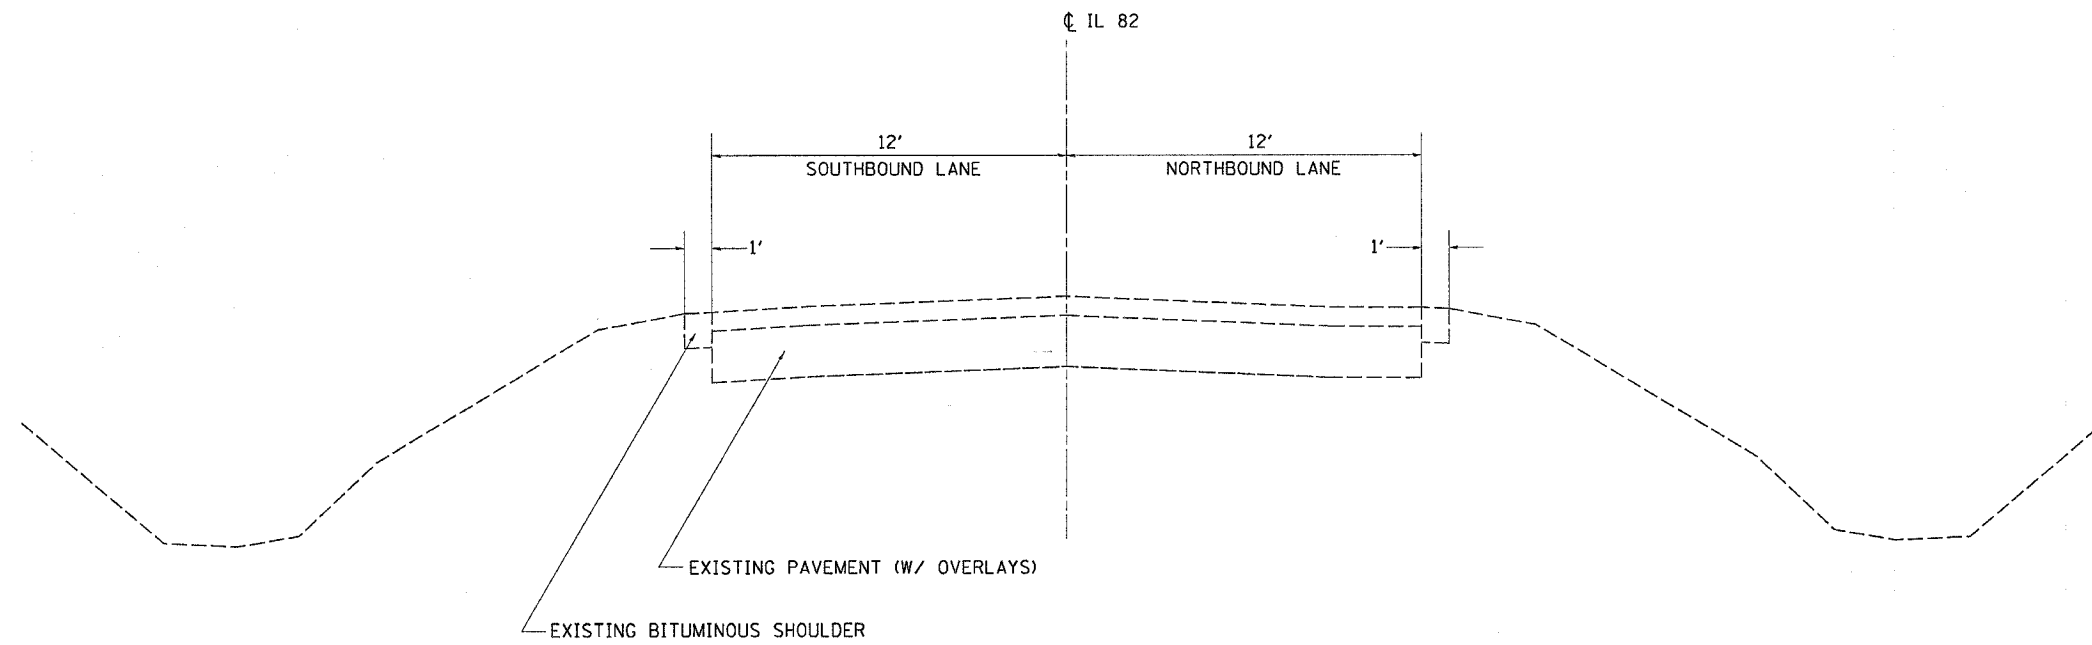

PLOT DATE = Mon Jul 10 10:50:08 2006
 FILE NAME = c:\p\o\p\p\p\211606\111606.dgn
 PLOT SCALE = 50.0000' / 1" IN.
 USER NAME = gorfj

REVISIONS	
NAME	DATE

ILLINOIS DEPARTMENT OF TRANSPORTATION

SCALE: VERT.
 HORIZ.
 DATE

DRAWN BY
 CHECKED BY

EXISTING TYPICAL SECTIONS