


F.A.P. RTE.	SECTION	COUNTY	TOTAL SHEETS	SHEET NO.
*	**	***	17	13

STA.	TO STA.
FED. ROAD DIST. NO.	ILLINOIS FED. AID PROJECT

*=FAP 646 & FAP 638
 **=101BY-D & 137-1B-D
 ***=WHITESIDE & HENRY

DETOUR ROUTE DETAIL

TOTAL ADVERSE DISTANCE 3 MILES

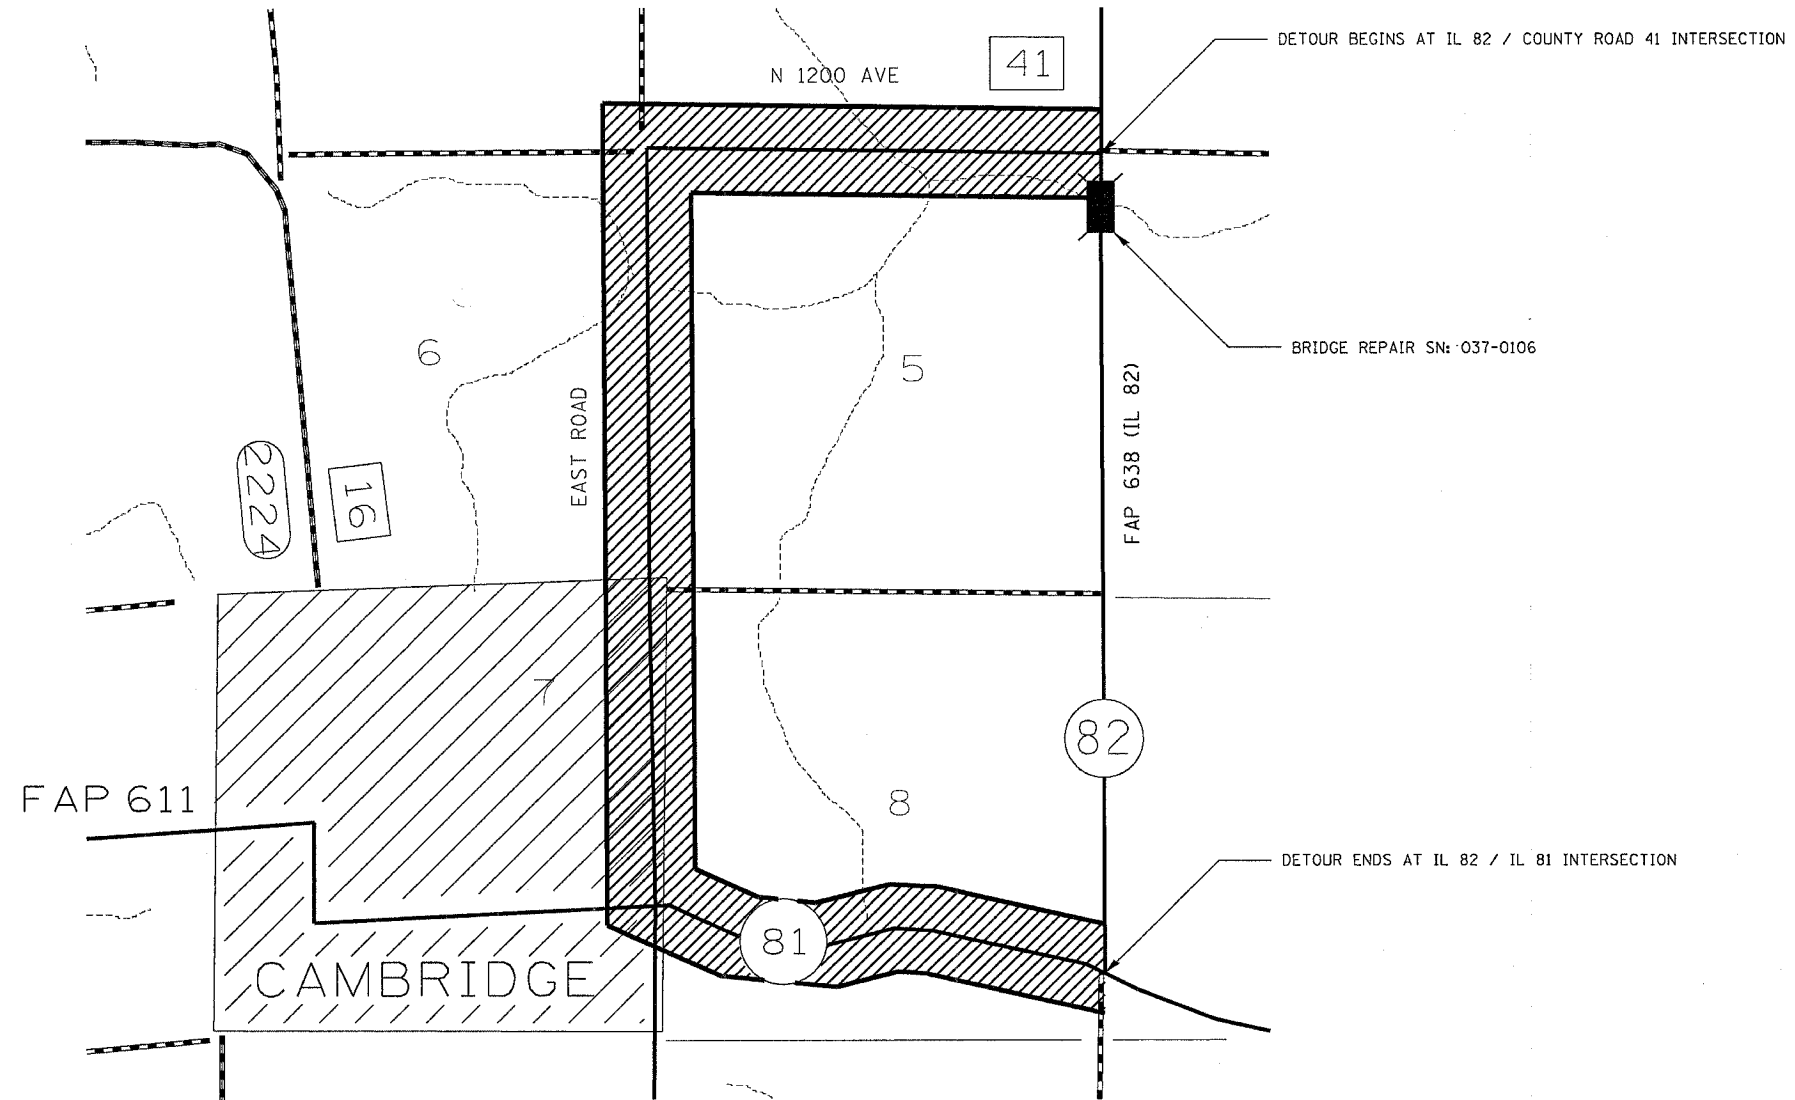

REVISIONS	
NAME	DATE

ILLINOIS DEPARTMENT OF TRANSPORTATION

SCALE: VERT. / HORIZ.
 DATE

DRAWN BY
 CHECKED BY

PLOT DATE = Mon Jul 10 18:49:29 2005
 FILE NAME = c:\p\projects\211685\detour.dgn
 PLOT SCALE = 50.0000 / IN.
 USER NAME = gofj