
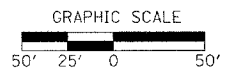


FAS	SECTION	COUNTY	TOTAL SHEETS	SHEET NO.
1379	(108-B-1) BR	STARK	43	14
STA. 57+00		TO STA. 63+50		
FED. ROAD DIST. NO. ILLINOIS		IL 91		

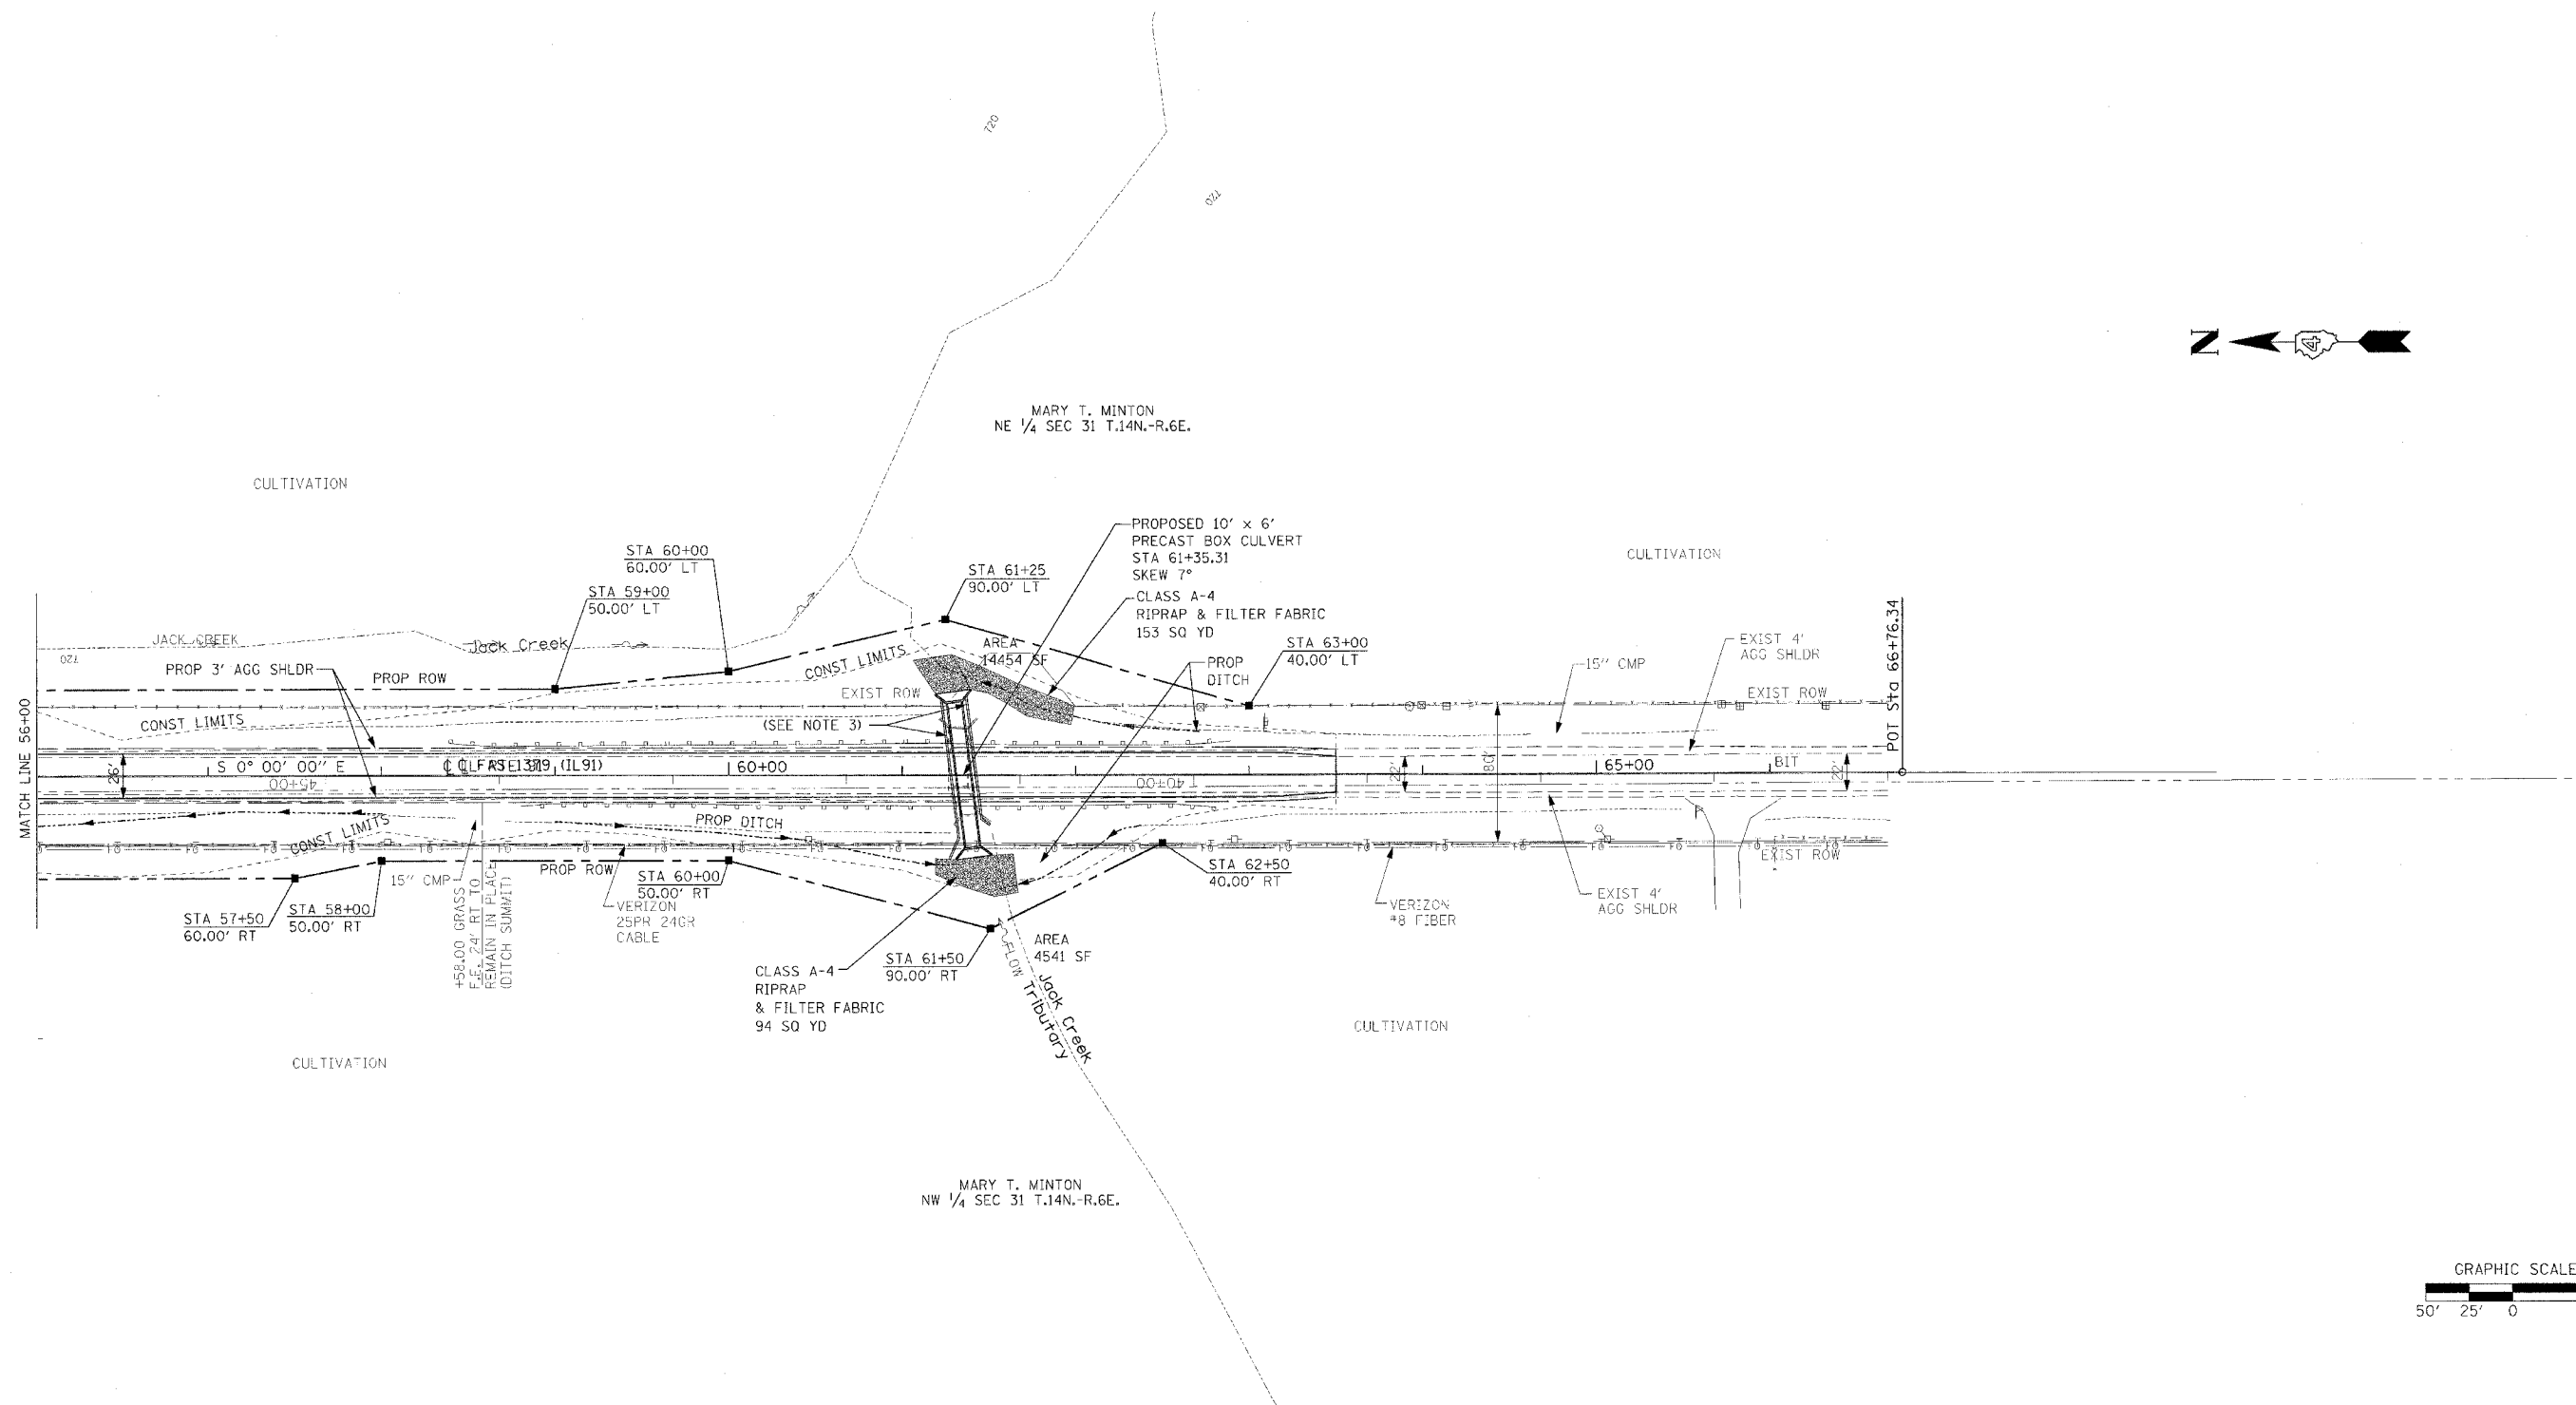

REVISIONS	
NAME	DATE

ILLINOIS DEPARTMENT OF TRANSPORTATION

### JACK CREEK TRIBUTARY ROW PLAN

SCALE: 1"=50'  
DATE: 06-02-03

DRAWN BY: BAD  
CHECKED BY: JLG