


F.A.S. RTE.	SECTION	COUNTY	TOTAL SHEETS	SHEET NO.
516	241BR & 56BR	CHAMPAIGN	82	7
STA.		TO STA.		
FED. ROAD DIST. NO.	ILLINOIS	FED. AID PROJECT		

EXISTING TYPICAL CROSS SECTION (A)

EXISTING S.N. 010-0221


STATION 1+12.00 TO STATION 2+95.23 (B)
 (B) STATION 4+16.77 TO STATION 4+74.30 (C)

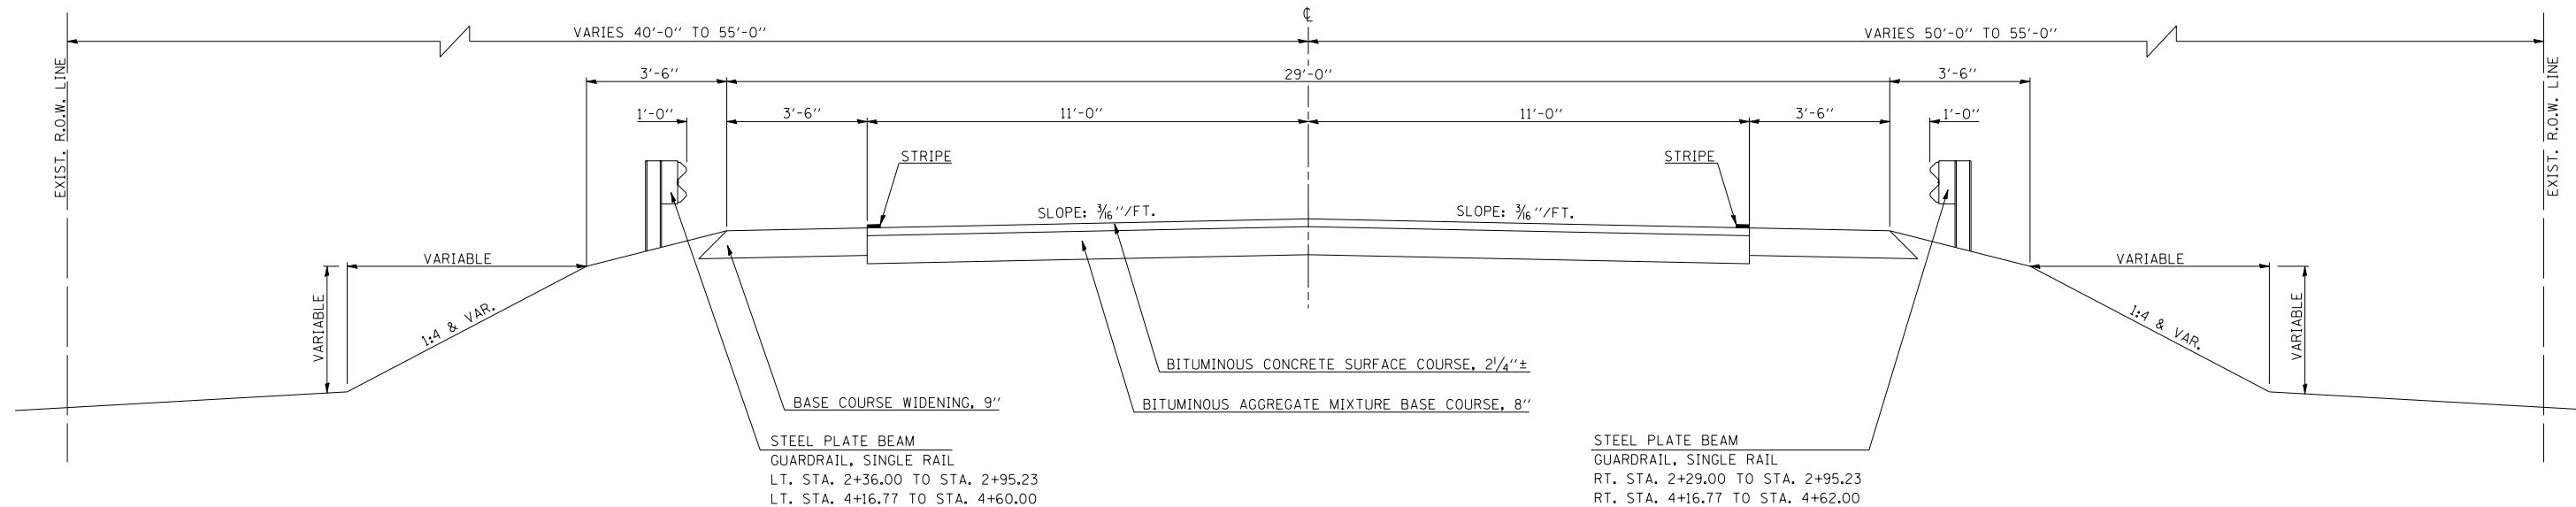

EXISTING TYPICAL CROSS SECTION (B)

EXISTING S.N. 010-0221

(A) STATION 2+95.23 TO STATION 4+16.77 (A)

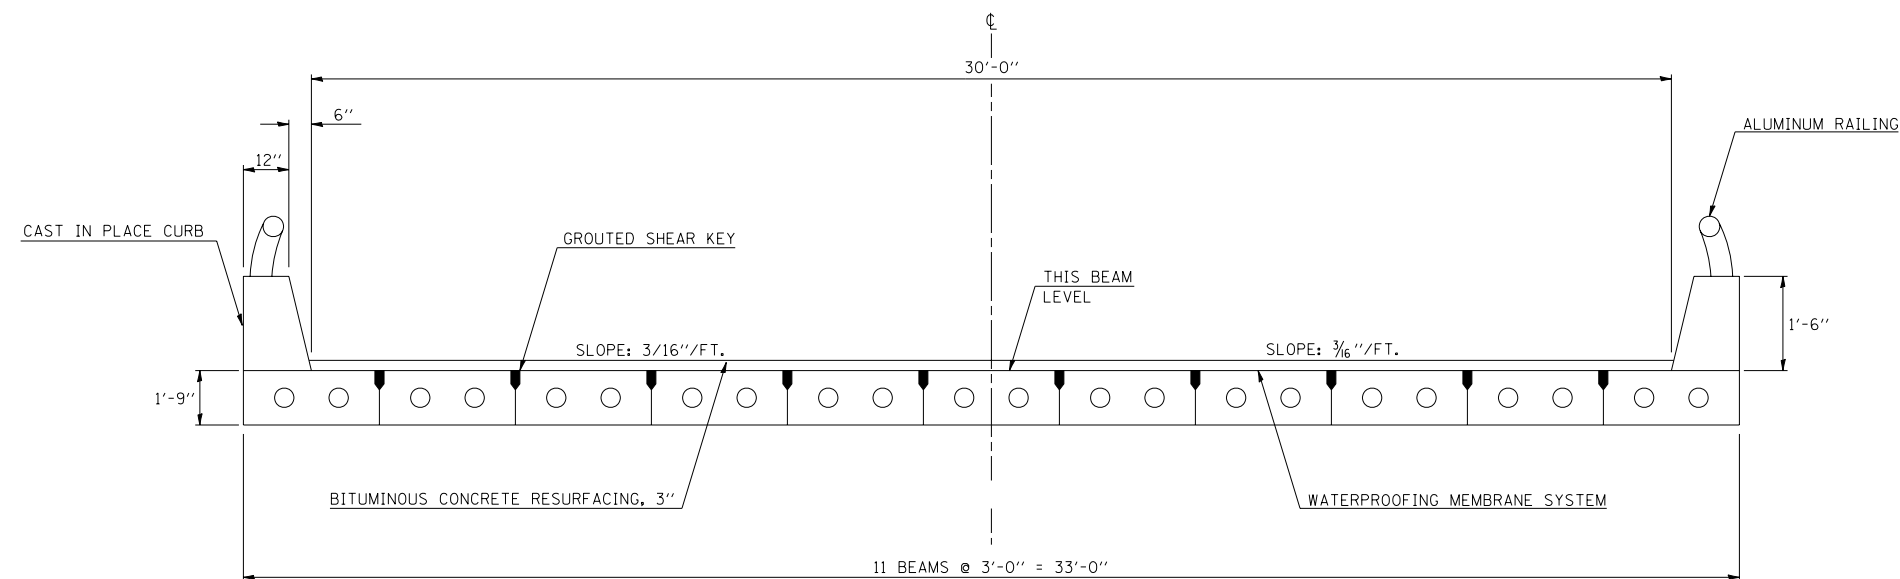

ILLINOIS DEPARTMENT OF TRANSPORTATION
 EXISTING TYPICAL CROSS SECTIONS
 EXISTING S.N. 010-0221

F.A.S. 516/C.H. 12)
 SECTION 241BR & 56BR
 CHAMPAIGN COUNTY

SCALE: NOT TO SCALE
 DATE: 05/12/06
 DRAWN BY: B.B.P.
 CHECKED BY: G.A.E.