


80 70 60 50 40 30 20 10 0 10 20 30 40 50 60 70

CONTRACT NO. 70359

F.A.P. RTE.	SECTION	COUNTY	TOTAL SHEETS	SHEET NO.
516	241BR & 56BR	CHAMPAIGN	82	25
STA. 2+50.00			TO STA. 2+90.10	
ILL. ROAD DIST. NO.			ILLINOIS FED. AID PROJECT	

F.A.S. 516/C.H. 12  
 PROPOSED S.N. 010-0221

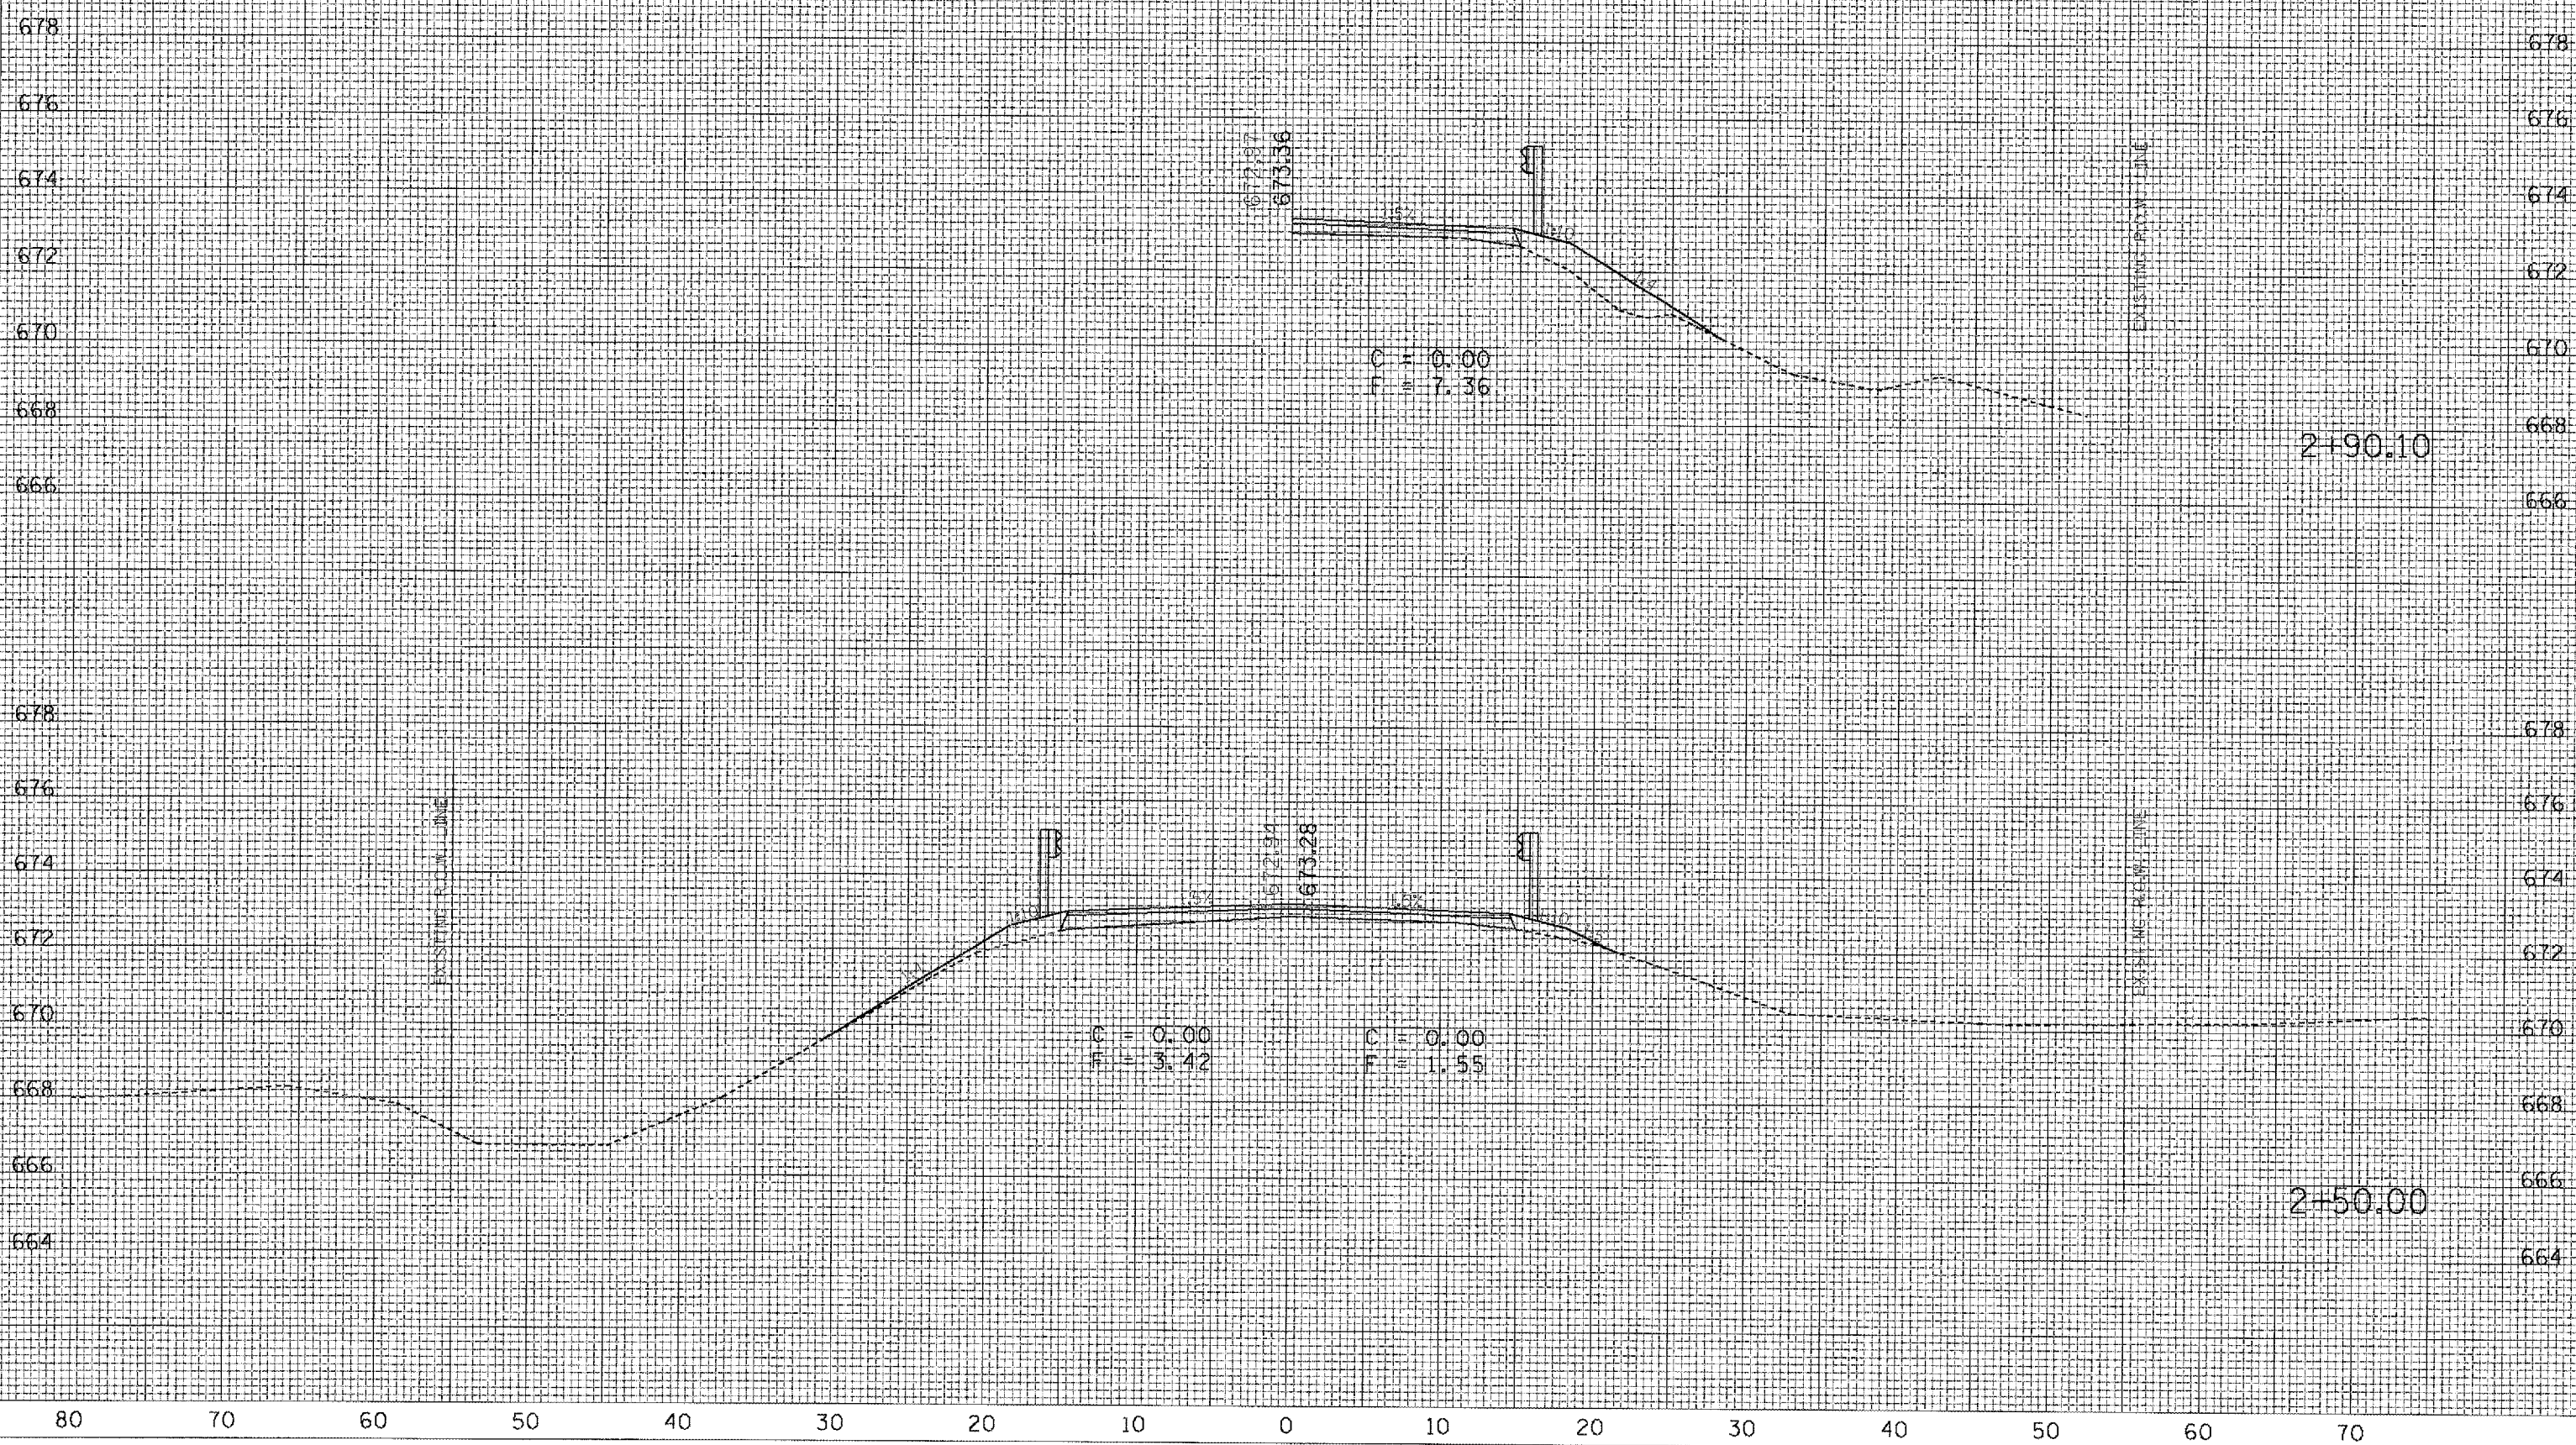

DATE	BY

FINAL SURVEY  
 CHECKED BY: [ ]  
 PLANNED BY: [ ]  
 NOTE BOOK NO.: [ ]  
 AREAS CHECKED: [ ]

DATE	BY

ORIGINAL SURVEY  
 CHECKED BY: [ ]  
 PLANNED BY: [ ]  
 NOTE BOOK NO.: [ ]  
 AREAS CHECKED: [ ]

PLOT DATE: 7/6/2008  
 PLOT SCALE: 1" = 40' (Horizontal), 1" = 4' (Vertical)  
 USER NAME: [ ]