

80 70 60 50 40 30 20 10 0 10 20 30 40 50 60 70


F.A.S. 516/C.H. 12
PROPOSED S.N. 010-0221

| | | | |
|---------------------|--------------|---------------------------|--------------|
| CONTRACT NO. 70359 | | | |
| F.A.P. R.T.E. | SECTION | COUNTY | TOTAL SHEETS |
| 516 | 241BR & 56BR | CHAMPAIGN | 82 |
| STA. 3+00.00 | | TO STA. 4+00.00 | |
| FED. ROAD DIST. NO. | | ILLINOIS FED. AID PROJECT | |

| | |
|---------------|--|
| DATE | |
| BY | |
| APPROVED | |
| SURVEY | |
| NOTE BOOK | |
| TEMP. DATE | |
| F.R.S. | |
| AREAS CHECKED | |

| | |
|---------------|--|
| DATE | |
| BY | |
| APPROVED | |
| SURVEY | |
| NOTE BOOK | |
| TEMP. DATE | |
| F.R.S. | |
| AREAS CHECKED | |

PLOT DATE = 7/2/2006
 PLOT SCALE = 1" = 40'
 PLOT USER = [unclear]
 USER NAME = [unclear]

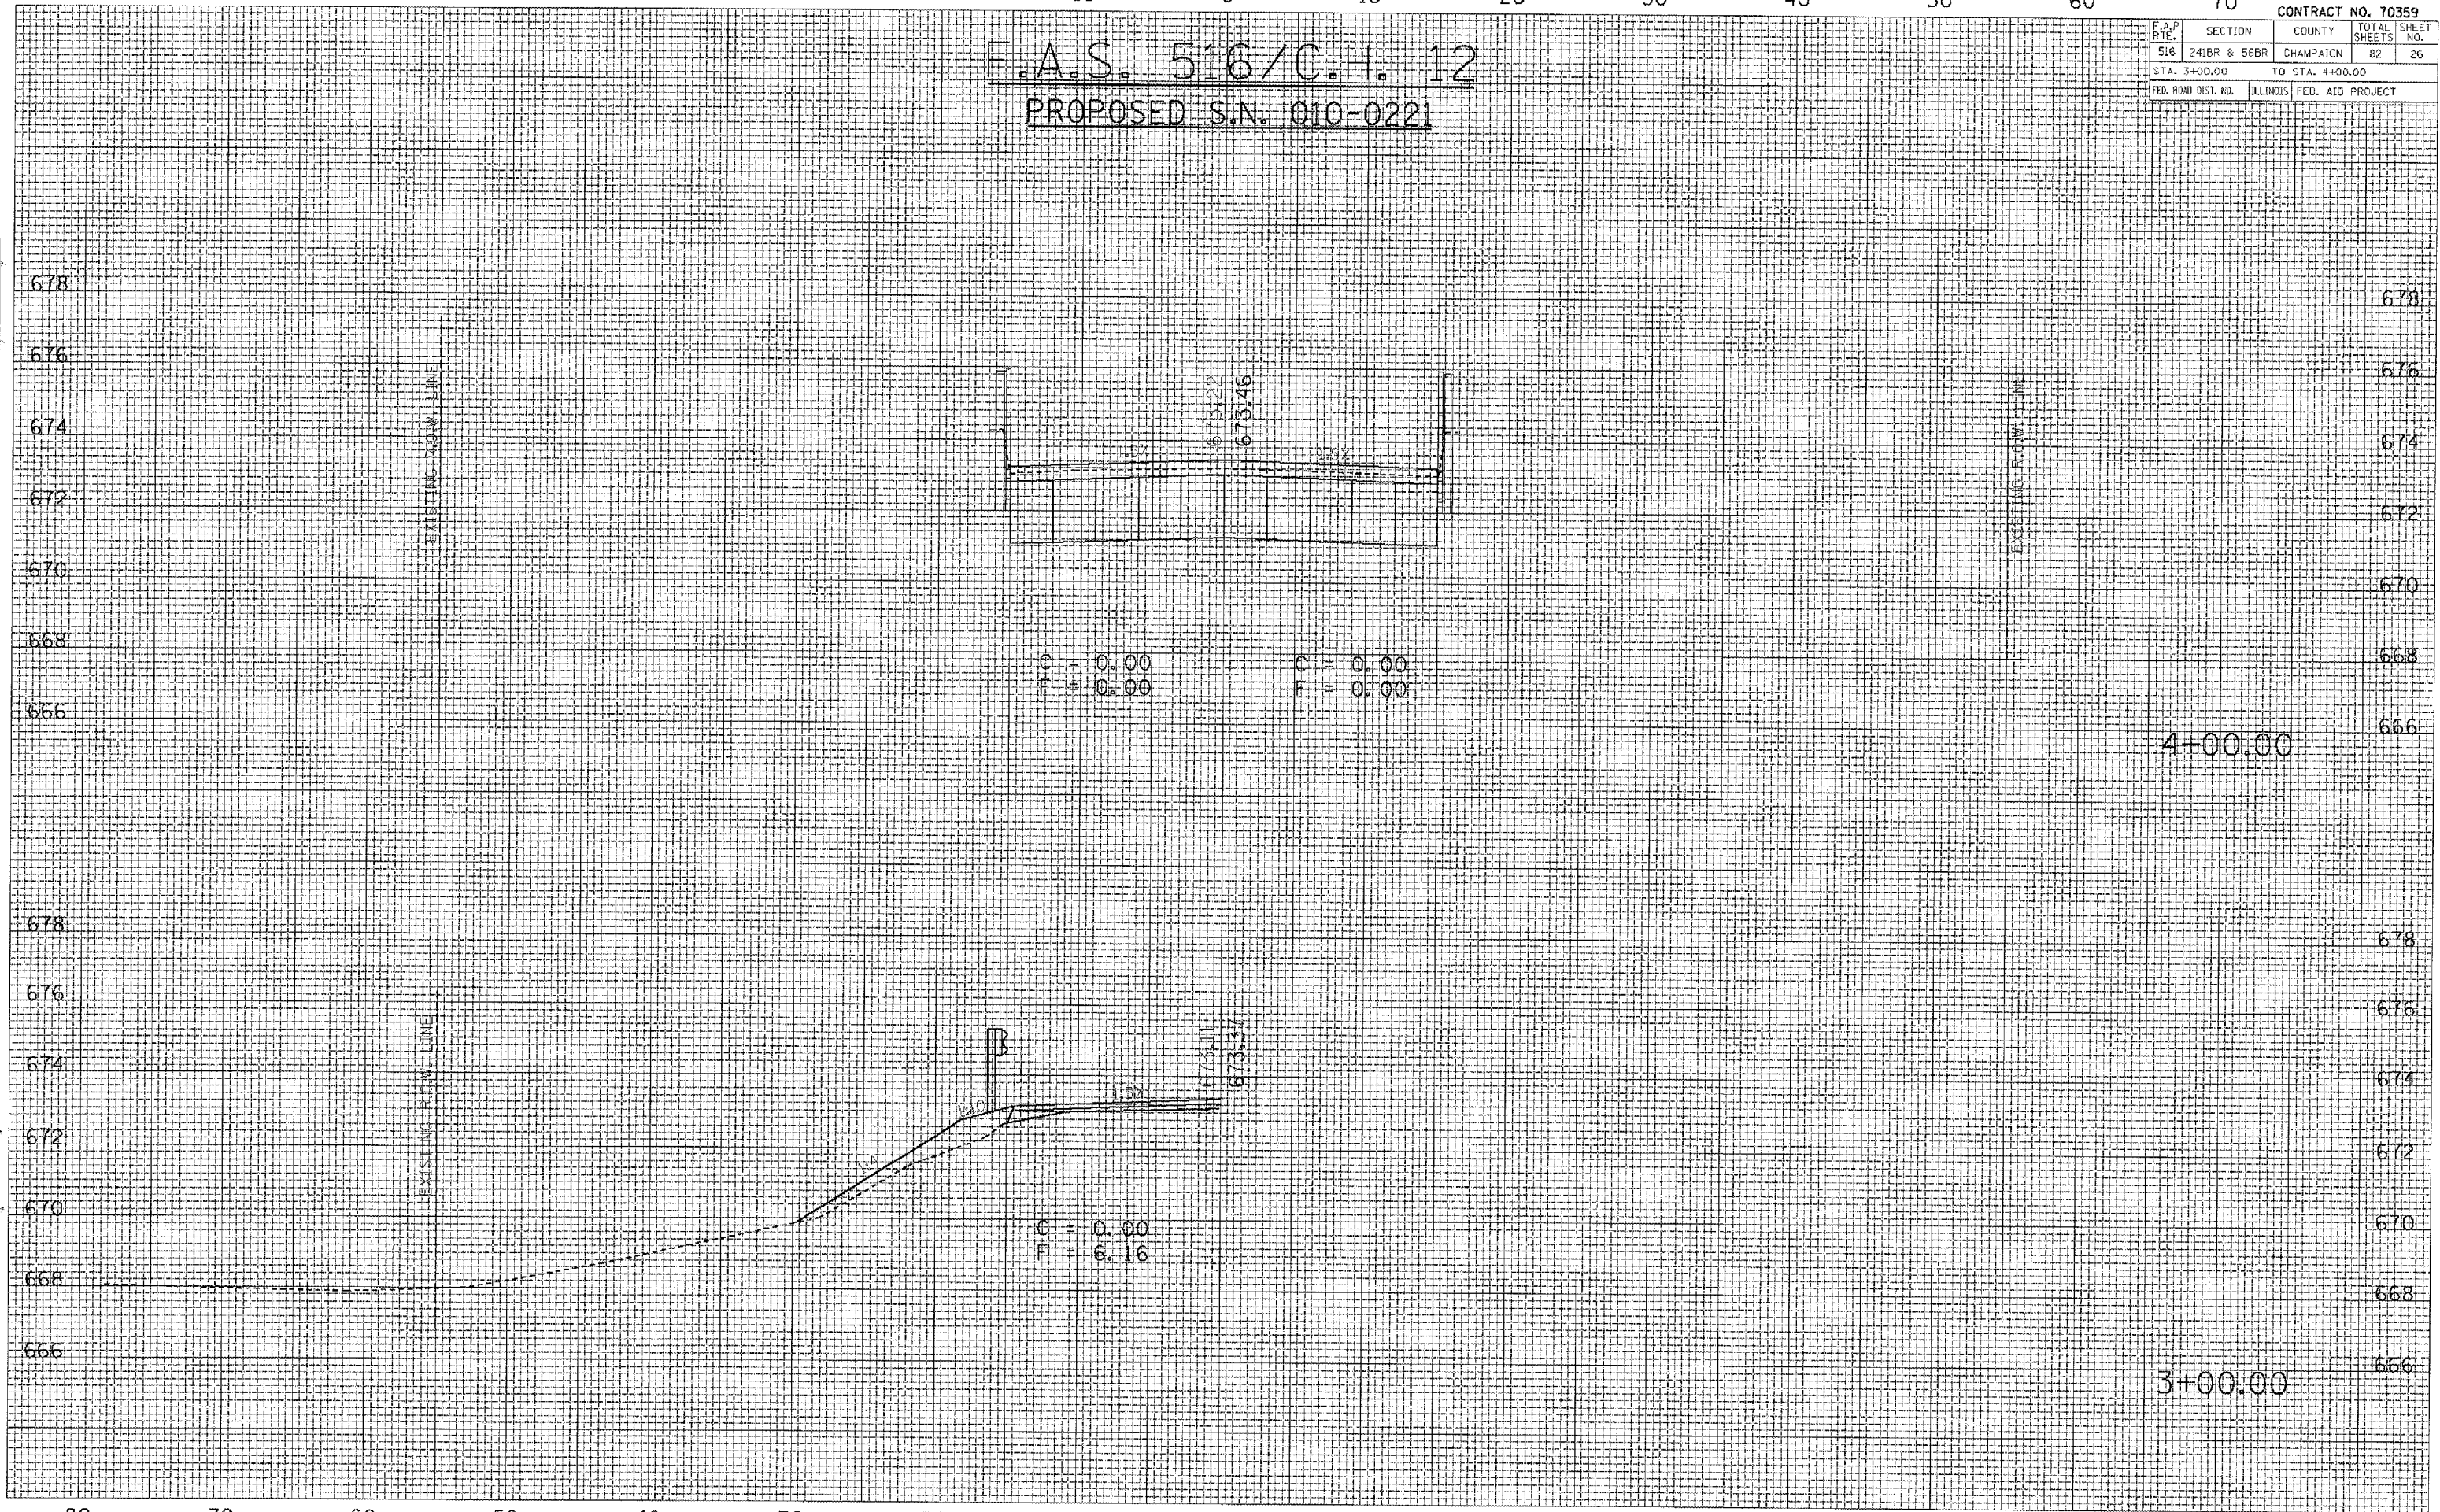

80 70 60 50 40 30 20 10 0 10 20 30 40 50 60 70