

80 70 60 50 40 30 20 10 0 10 20 30 40 50 60 70

CONTRACT NO. 70359


FLAP NO.	SECTION	COUNTY	TOTAL SHEETS	SHEET NO.
516	24BR & 56BR	CHAMPAIGN	82	30
STA. 5+00.00		TO STA. 5+50.00		
FED. RDW. DIST. NO.		ILLINOIS FED. AID PROJECT		

F.A.S. 516/C.H. 12
PROPOSED S.N. 010-0221

FINAL SURVEY	DATE
SURVEYED	
NOTE BOOK	
NO.	

ORIGINAL SURVEY	DATE
SURVEYED	
NOTE BOOK	
NO.	

PLOT DATE = 7/6/2006
FILE NAME = c:\projects\sn010-0221\4
USER NAME =

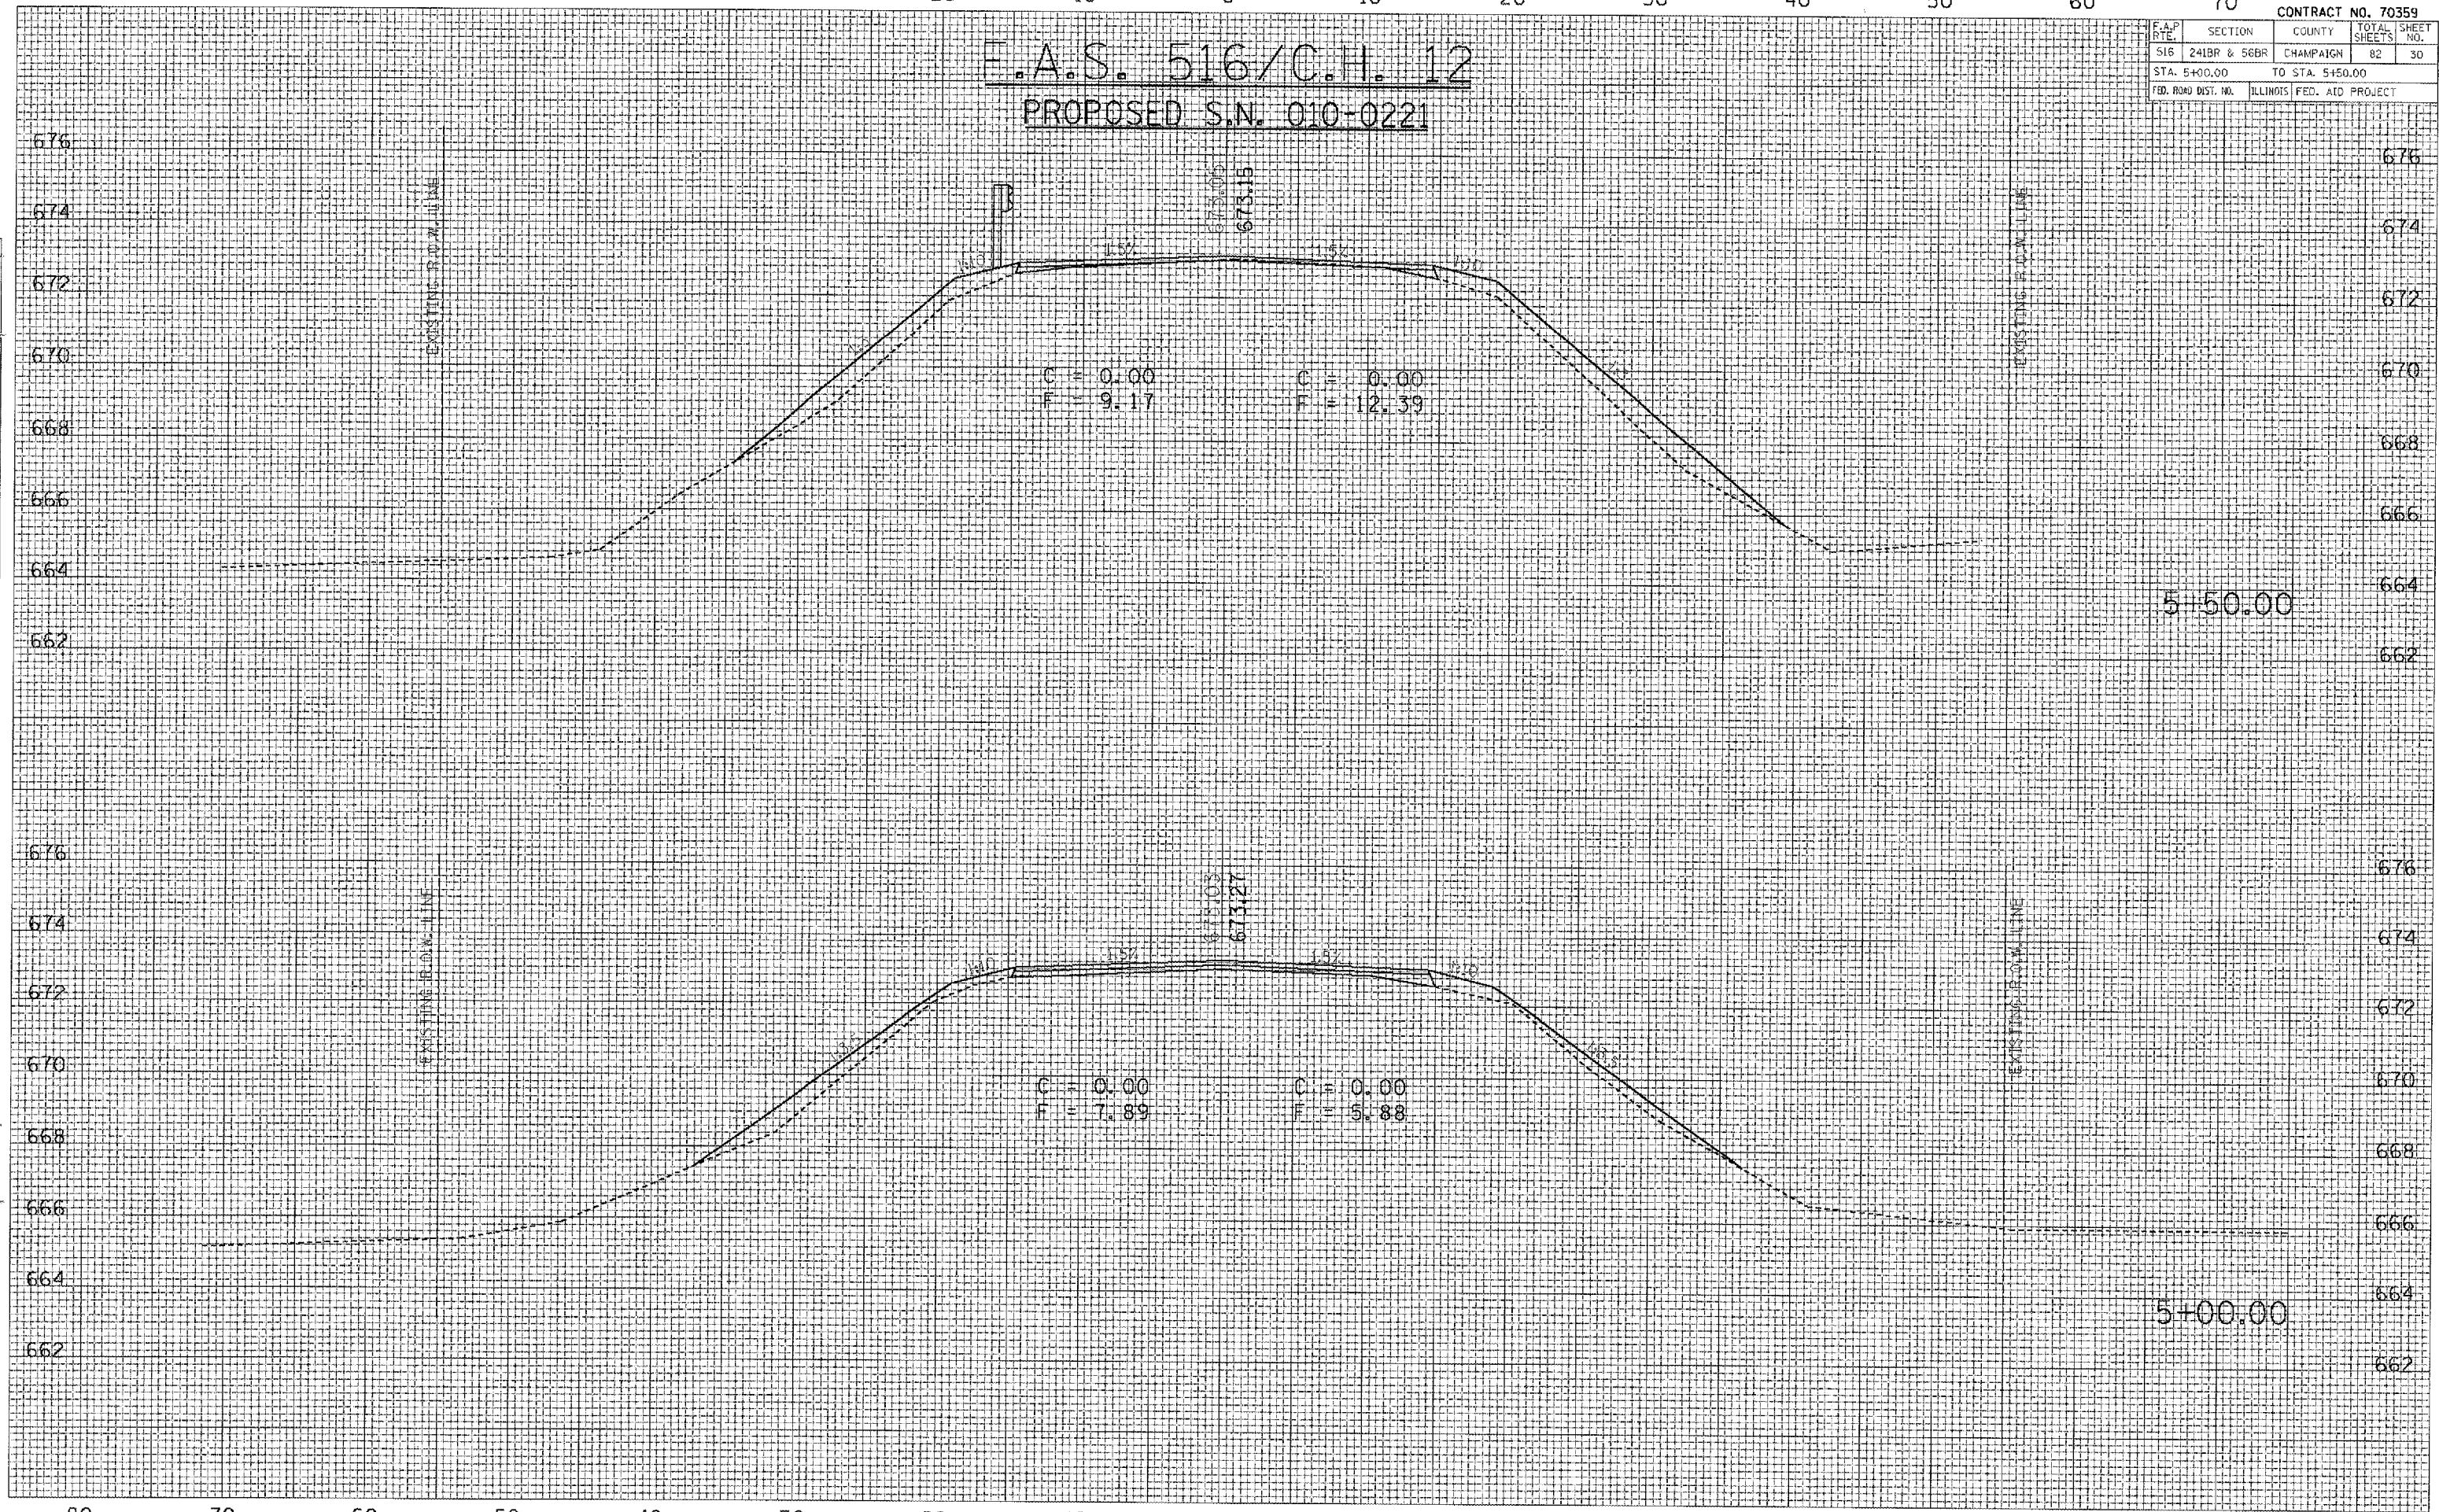

80 70 60 50 40 30 20 10 0 10 20 30 40 50 60 70