

80 70 60 50 40 30 20 10 0 10 20 30 40 50 60 70

CONTRACT NO. 70359



F.A.S. RTE.	SECTION	COUNTY	TOTAL SHEETS	SHEET NO.
516	241BR & 569R	CHAMPAIGN	82	33
STA. 100+40.00		TO STA. 100+50.00		
FED. ROAD DIST. NO.		ILLINOIS FED. AID PROJECT		

F.E. 2+10.00
PROPOSED S.N. 010-0221

DATE	
BY	
FINAL SURVEY	
NOTE BOOK	
AREAS CHECKED	

DATE	
BY	
ORIGINAL SURVEY	
NOTE BOOK	
AREAS CHECKED	

PLOT DATE = 7/6/2006
 FILE NAME = G:\P\0221\FE010301\0810221.dwg
 USER NAME = j...
 USER NAME = j...

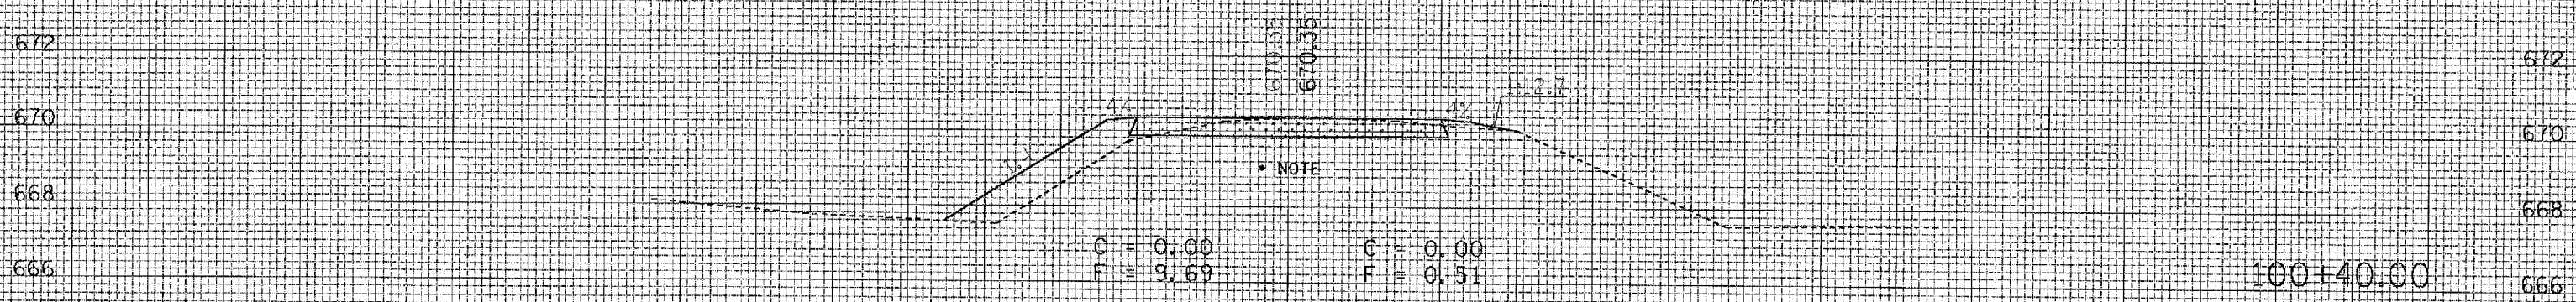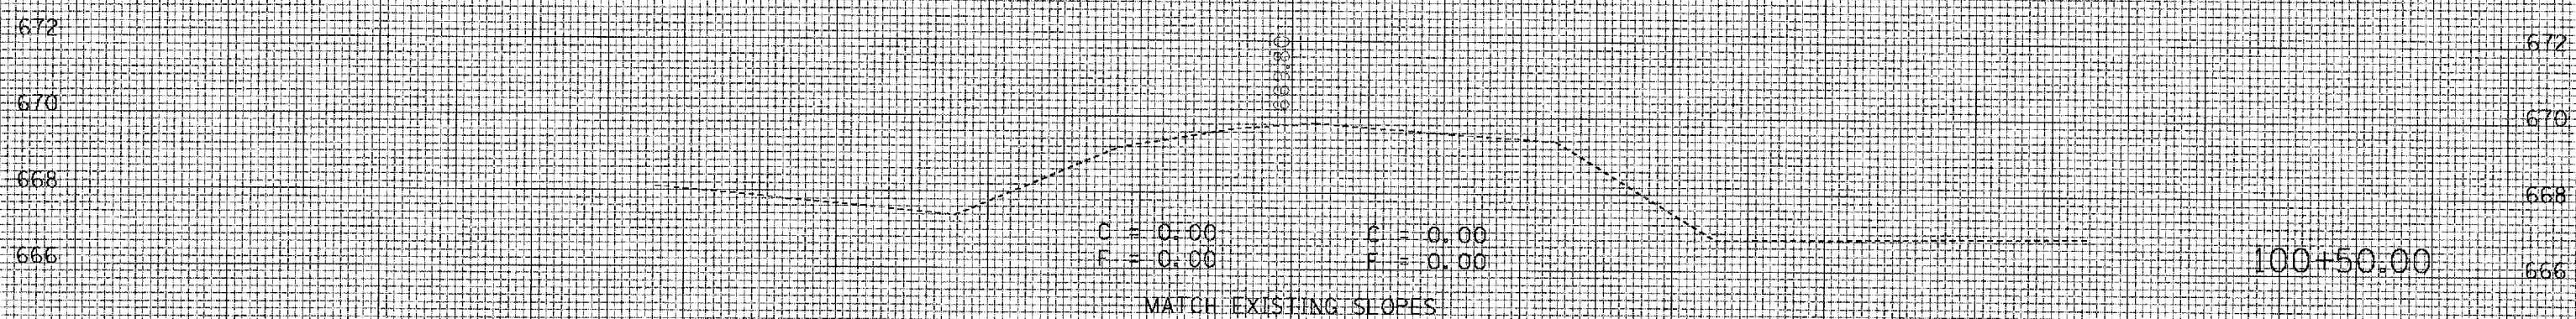

AGGREGATE SURFACE COURSE, TYPE B

NOTE: EARTHWORK REQUIRED FOR THE CONSTRUCTION OF THE AGGREGATE SURFACE COURSE SHALL BE INCLUDED IN THE COST OF AGGREGATE SURFACE COURSE, TYPE B

80 70 60 50 40 30 20 10 0 10 20 30 40 50 60 70