

70 60 50 40 30 20 10 0 10 20 30 40 50 60 70


F.A.S. CONTRACT NO. 70359		TOTAL SHEETS	SHEET NO.
516	241BR & 565R	82	36
SECTION COUNTY		CHAMPAIGN	
STA. 110+15.00		TO STA. 110+20.00	
FED. ROAD DIST. NO.		ILLINOIS FED. AID PROJECT	

F.E. 4+93.00
 PROPOSED RT. STA. 4+75.00
 PROPOSED S.N. 010-0221

DATE	
BY	
REVISIONS	
1	
2	
DATE	
BY	
REVISIONS	
1	
2	
DATE	
BY	
REVISIONS	
1	
2	
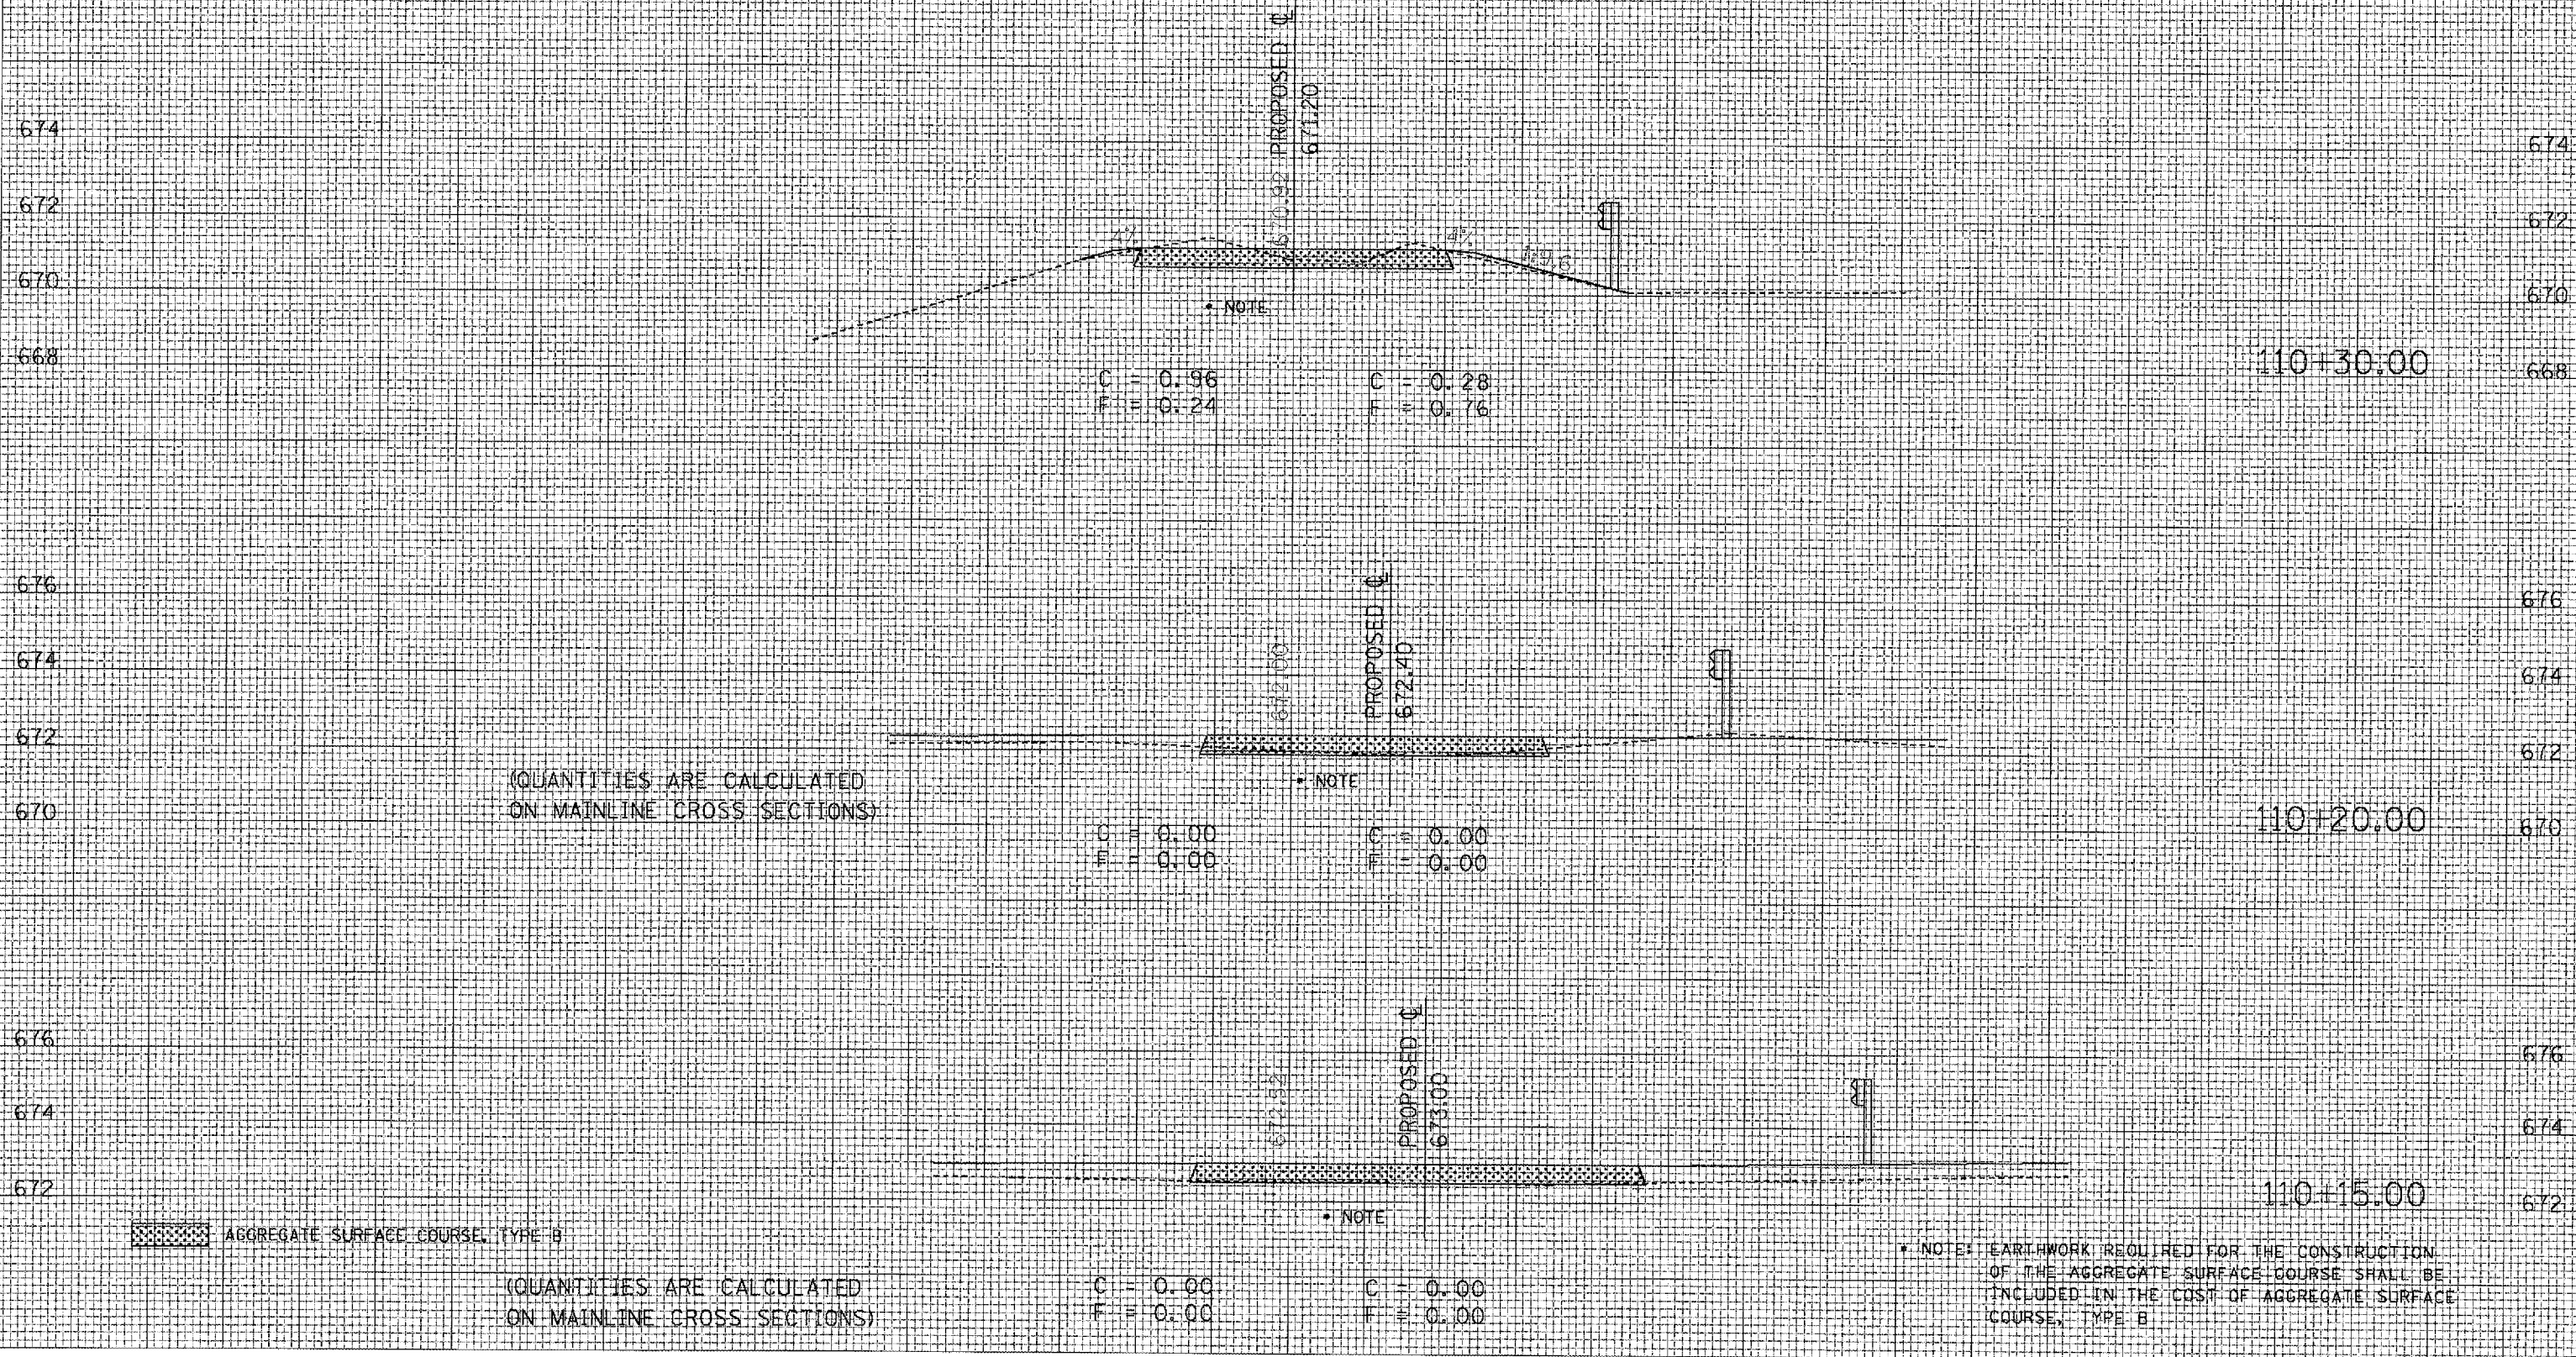

70 60 50 40 30 20 10 0 10 20 30 40 50 60 70

PLOT DATE: 7/6/2006
 FILE NAME: C:\pwork\projects\05081304\11010221.dwg
 USER: NAME: [redacted]