

70 60 50 40 30 20 10 0 10 20 30 40 50 60 70


CONTRACT NO. 70359				
F.A.S. RTE.	SECTION	COUNTY	TOTAL SHEETS	SHEET NO.
516	241BR & 56BR	CHAMPAIGN	82	37
STA. 110+30.00 TO STA. 110+60.00				
FED. ROAD DIST. NO.			ILLINOIS FED. AID PROJECT	

F.E. 4+93.00
PROPOSED RT. STA. 4+75.00
PROPOSED S.N. 010-0221

FINAL SURVEY	BY	DATE
SURVEYED		
NOTED		
REVISIONS		
NO.		

ORIGINAL SURVEY	BY	DATE
PROCESSED		
PROTOTYPED		
TEMPLATE		
AREAS		
NO.		


PLOT DATE = 7/6/2006
 FILE NAME = c:\p0\proj\ts\010-0221\110+30-110+60.dwg
 SCALE = 1/8" = 100'
 USER NAME = pmm

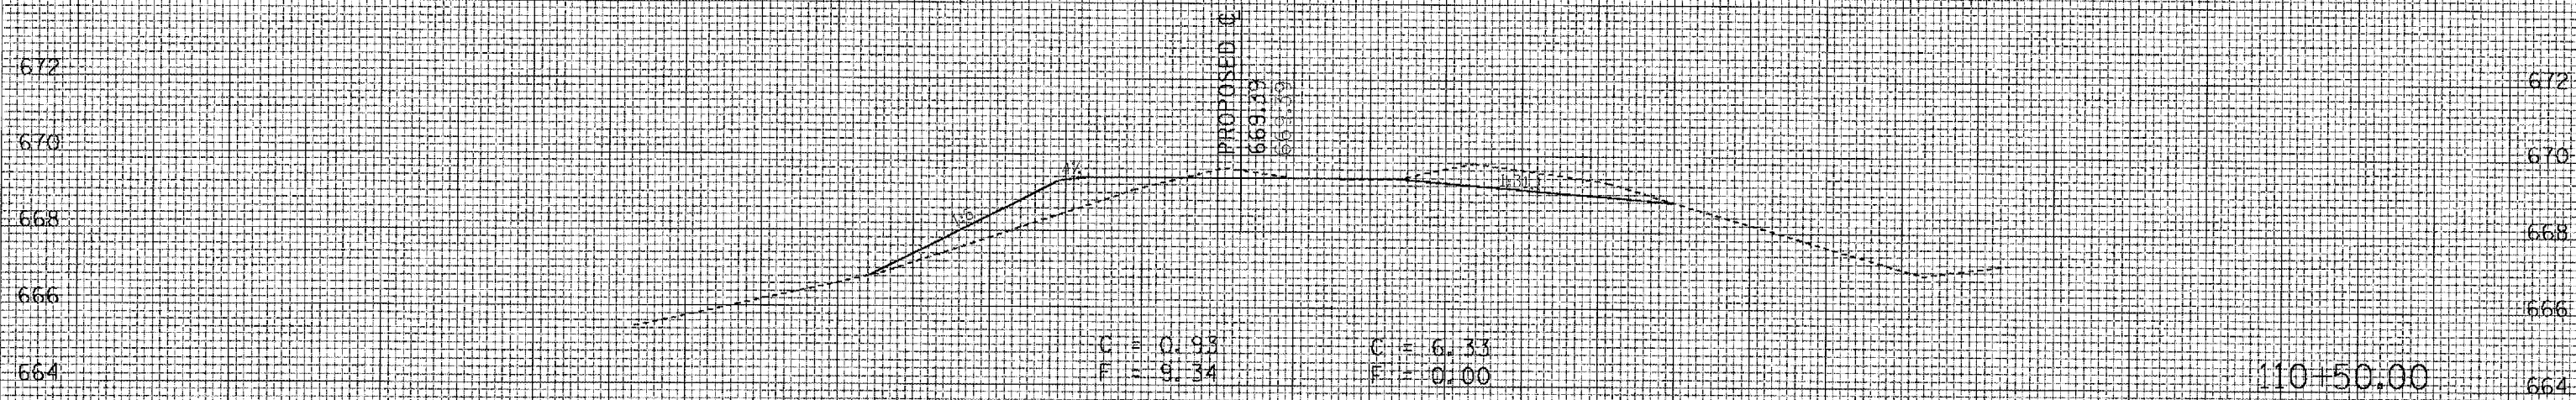

C = 0.93 C = 6.33
 F = 9.34 F = 0.00

PROPOSED C
 669.03
 669.79

110+50.00

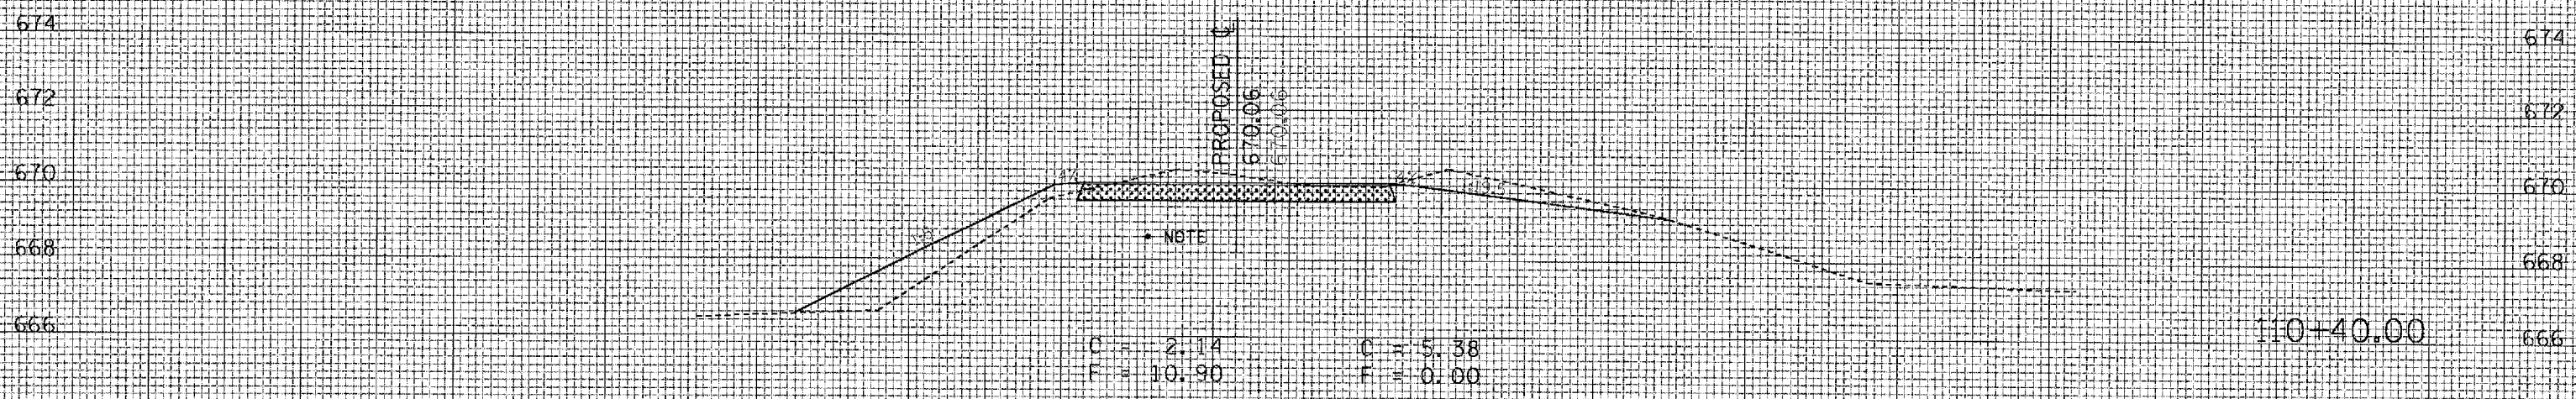

C = 2.14 C = 5.38
 F = 10.90 F = 0.00

PROPOSED C
 670.06
 670.06

110+40.00

AGGREGATE SURFACE COURSE, TYPE B

NOTE: EARTHWORK REQUIRED FOR THE CONSTRUCTION OF THE AGGREGATE SURFACE COURSE SHALL BE INCLUDED IN THE COST OF AGGREGATE SURFACE COURSE, TYPE B

70 60 50 40 30 20 10 0 10 20 30 40 50 60 70