


F.A.S. RTE.	SECTION	COUNTY	TOTAL SHEETS	SHEET NO.
516	241BR & 56BR	CHAMPAIGN	82	38
STA.		TO STA.		
FED. ROAD DIST. NO.	ILLINOIS	FED. AID PROJECT		

EXISTING TYPICAL CROSS SECTION (A)

EXISTING S. N. 010-0087


STATION 135+50.00 TO STATION 137+53.00 ©
 © STATION 137+79.00 TO STATION 138+00.00 (B)

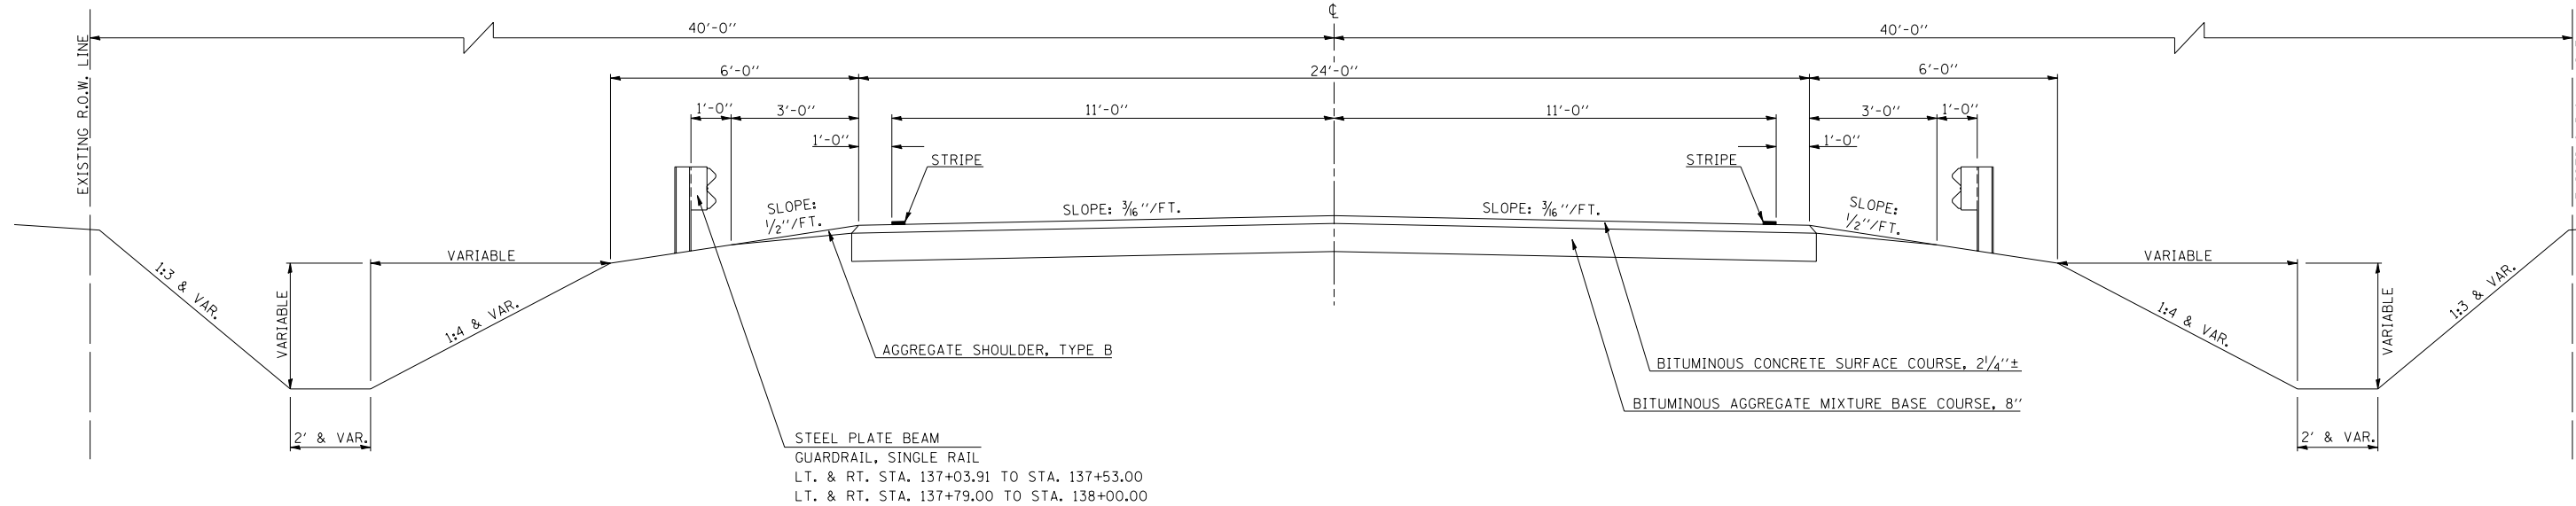

EXISTING TYPICAL CROSS SECTION (B)

EXISTING S. N. 010-0087

(A) STATION 138+00.00 TO STATION 140+00.00

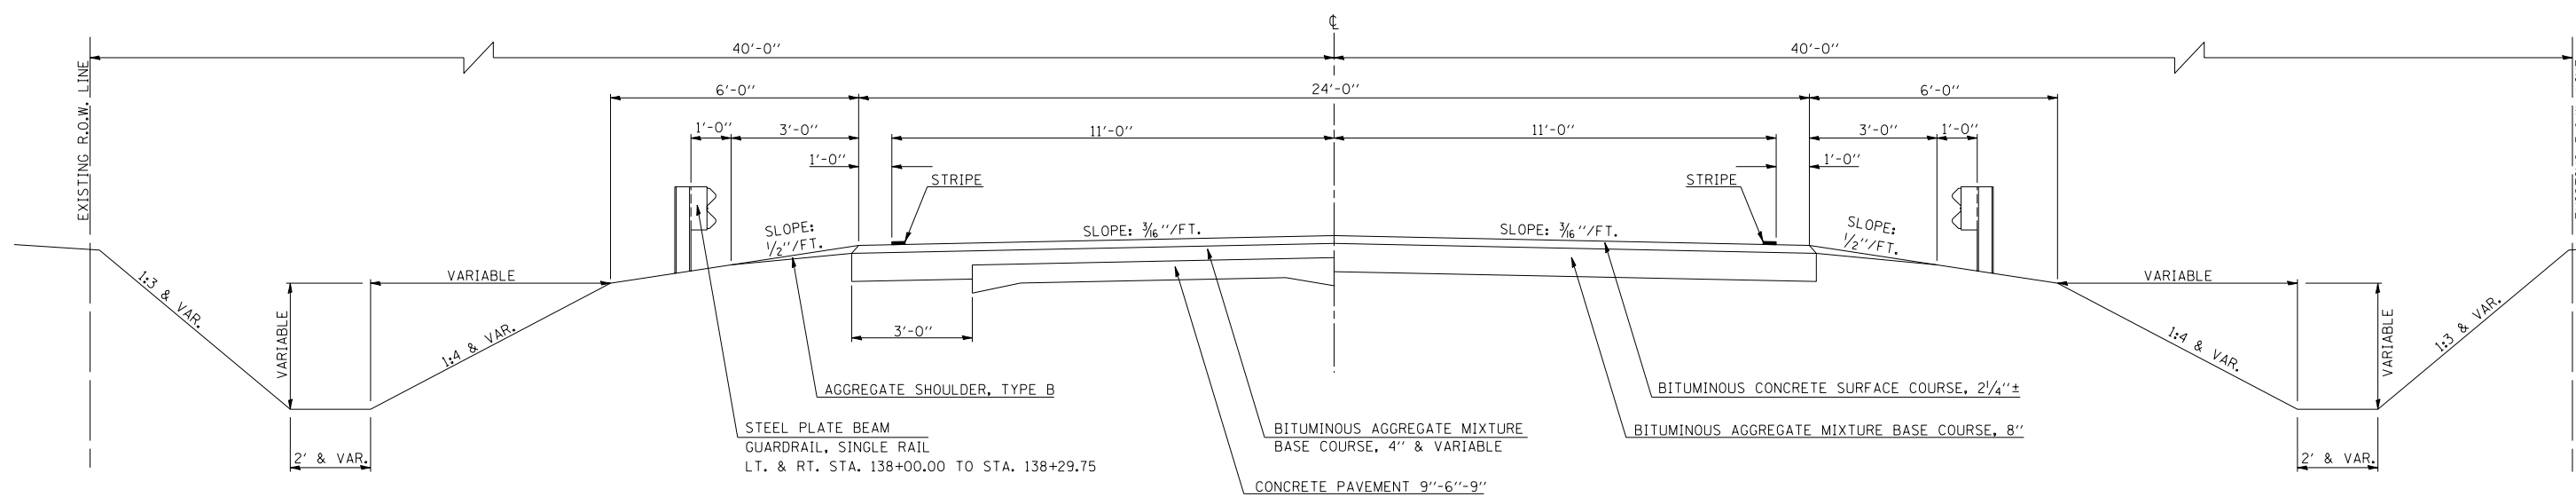

PLOT DATE = 7/6/2006
 FILE NAME = c:\p\projects\501304 (v8)\2028\typical.a.dgn
 PLOT SCALE = 42.3529' / IN.
 USER NAME = piersebr