


F.A.S. RTE.	SECTION	COUNTY	TOTAL SHEETS	SHEET NO.
516	241BR & 56BR	CHAMPAIGN	82	39
STA.		TO STA.		
FED. ROAD DIST. NO.	ILLINOIS	FED. AID PROJECT		

EXISTING TYPICAL CROSS SECTION ©

EXISTING S.N. 010-0087

Ⓐ STATION 137+53.00 TO STATION 137+79.00 Ⓐ

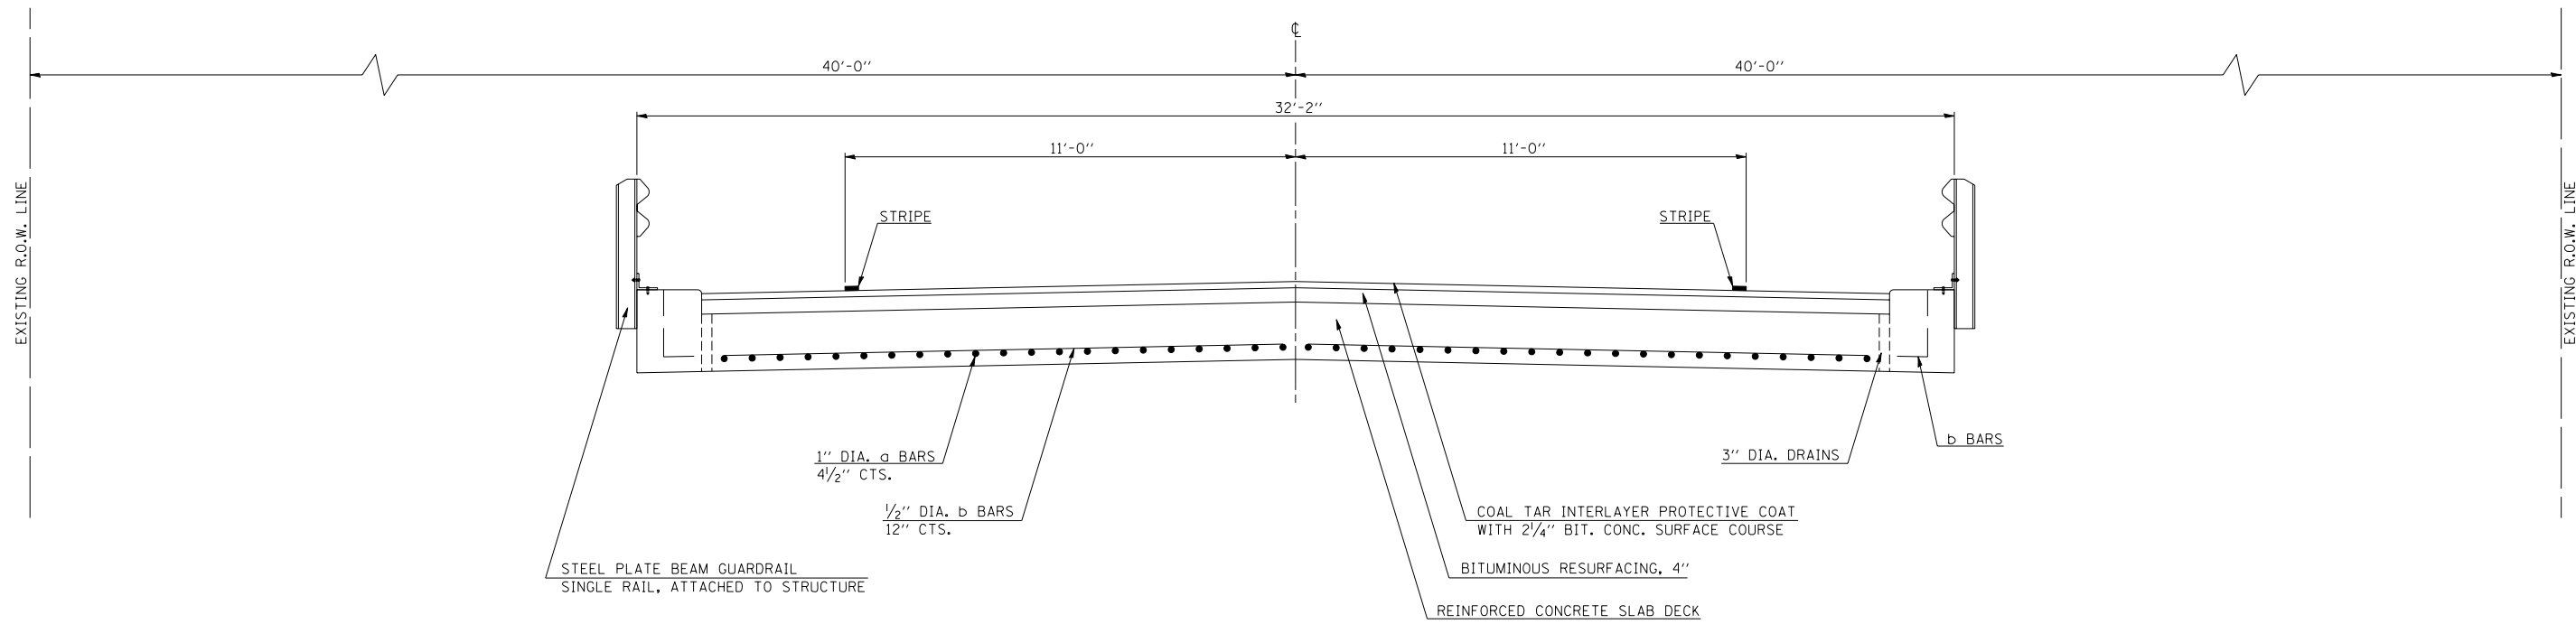

PLOT DATE = 7/6/2006
 FILE NAME = c:\projects\vd501304 (v8)\2028\typical1.dgn
 PLOT SCALE = 42.3529' / IN.
 USER NAME = piersonbr