


F.A.S. RTE.	SECTION	COUNTY	TOTAL SHEETS	SHEET NO.
516	241BR & 56BR	CHAMPAIGN	82	40
STA.		TO STA.		
FED. ROAD DIST. NO.	ILLINOIS	FED. AID PROJECT		

PROPOSED TYPICAL CROSS SECTION ①

PROPOSED S.N. 010-2028

STATION 135+50.00 TO STATION 137+35.38 ②

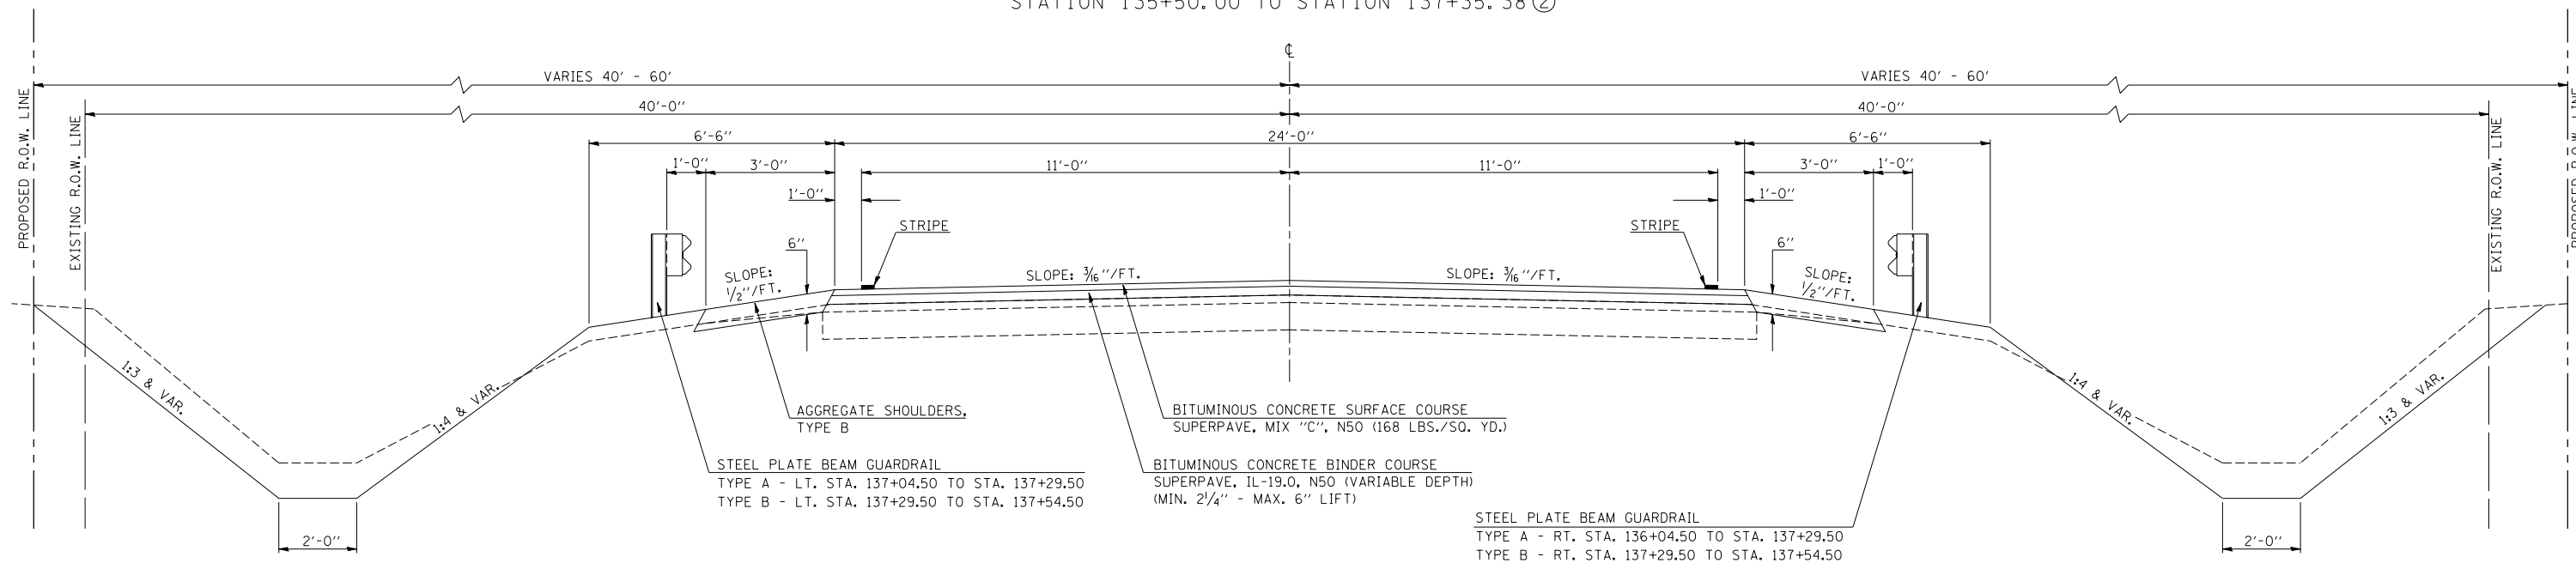


PROPOSED TYPICAL CROSS SECTION ②

PROPOSED S.N. 010-2028

① STATION 137+35.38 TO STATION 137+52.88 ④

④ STATION 137+81.13 TO STATION 137+98.63 ③

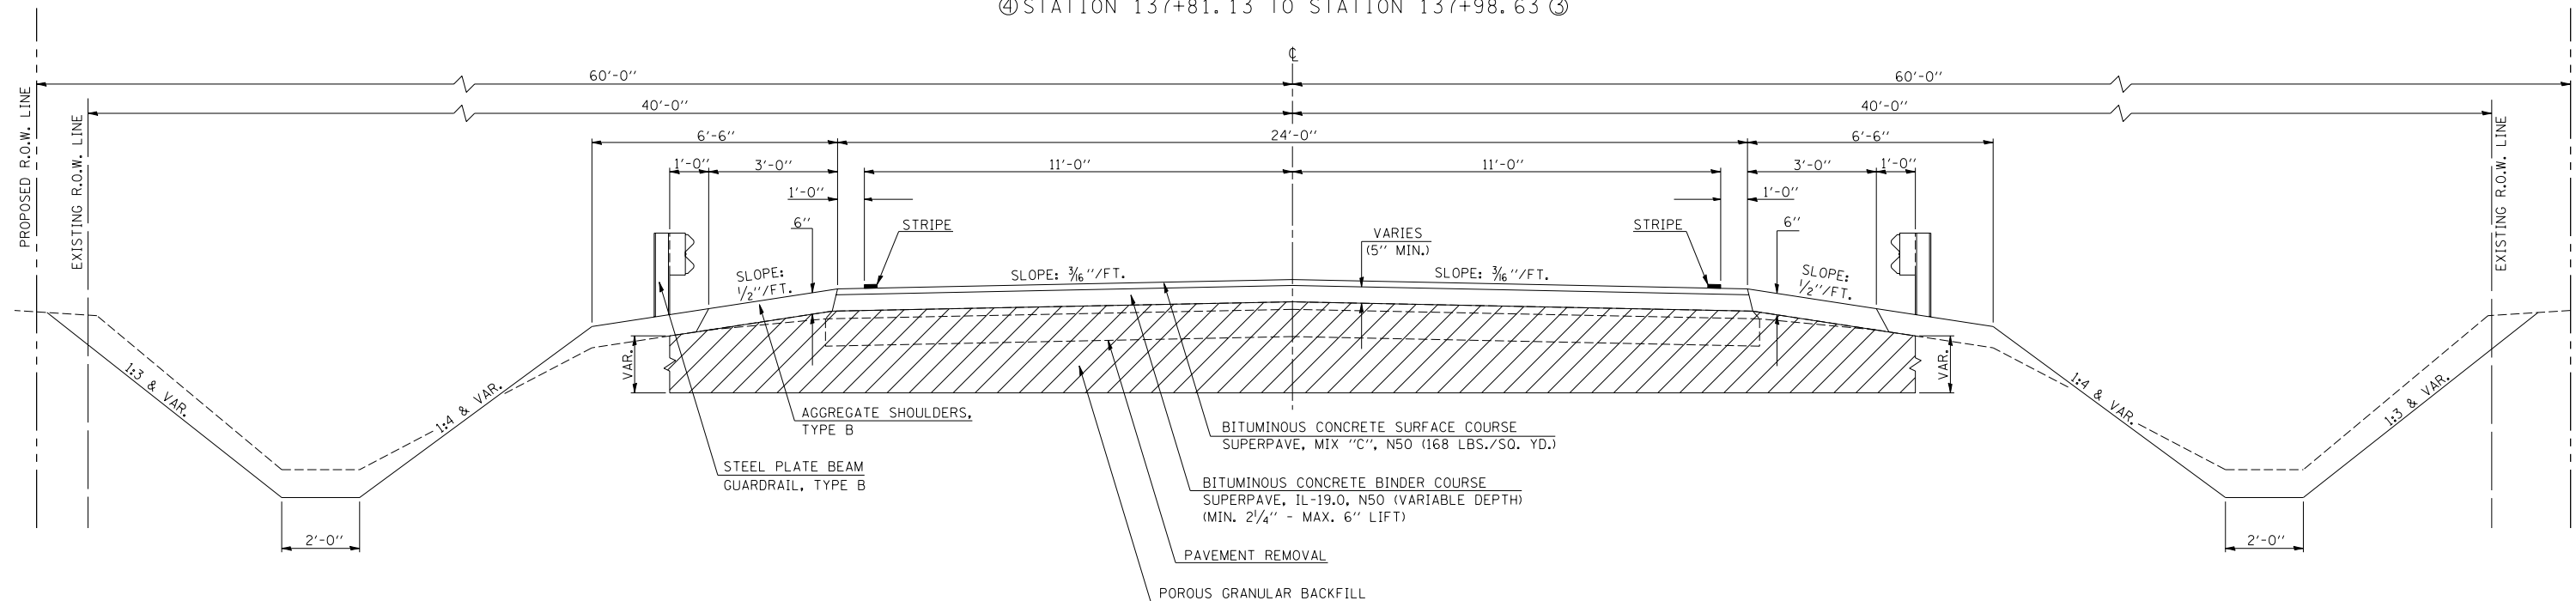

POROUS GRANULAR BACKFILL - CA 6

PROPOSED TYPICAL CROSS SECTION
PROPOSED S.N. 010-2028