

70 60 50 40 30 20 10 0 10 20 30 40 50 60 70

F.A.S. 516/C.H. 12
 PROPOSED S.N. 010-2028

CONTRACT NO. 70359				
F.A.S. RTE.	SECTION	COUNTY	TOTAL SHEETS	SHEET NO.
516	241BR & 568R	CHAMPAIGN	82	54
STA. 136+48.90 TO STA. 136+82.00				
ILLINOIS FED. AID PROJECT				


DATE	BY

IMPROVED SURVEY
 NOTE BOOK
 AREAS REVEALED

DATE	BY

ORIGINAL SURVEY
 DATE
 188-2
 188-3
 188-4
 188-5
 188-6
 188-7
 188-8
 188-9
 188-10

PLOT DATE = 7/6/2006
 FILE NAME = c:\p\proj\c\p\504\08\2028\vs
 PLOT SCALE = 1/8" = 10'-0"
 USER NAME = pier sonbr

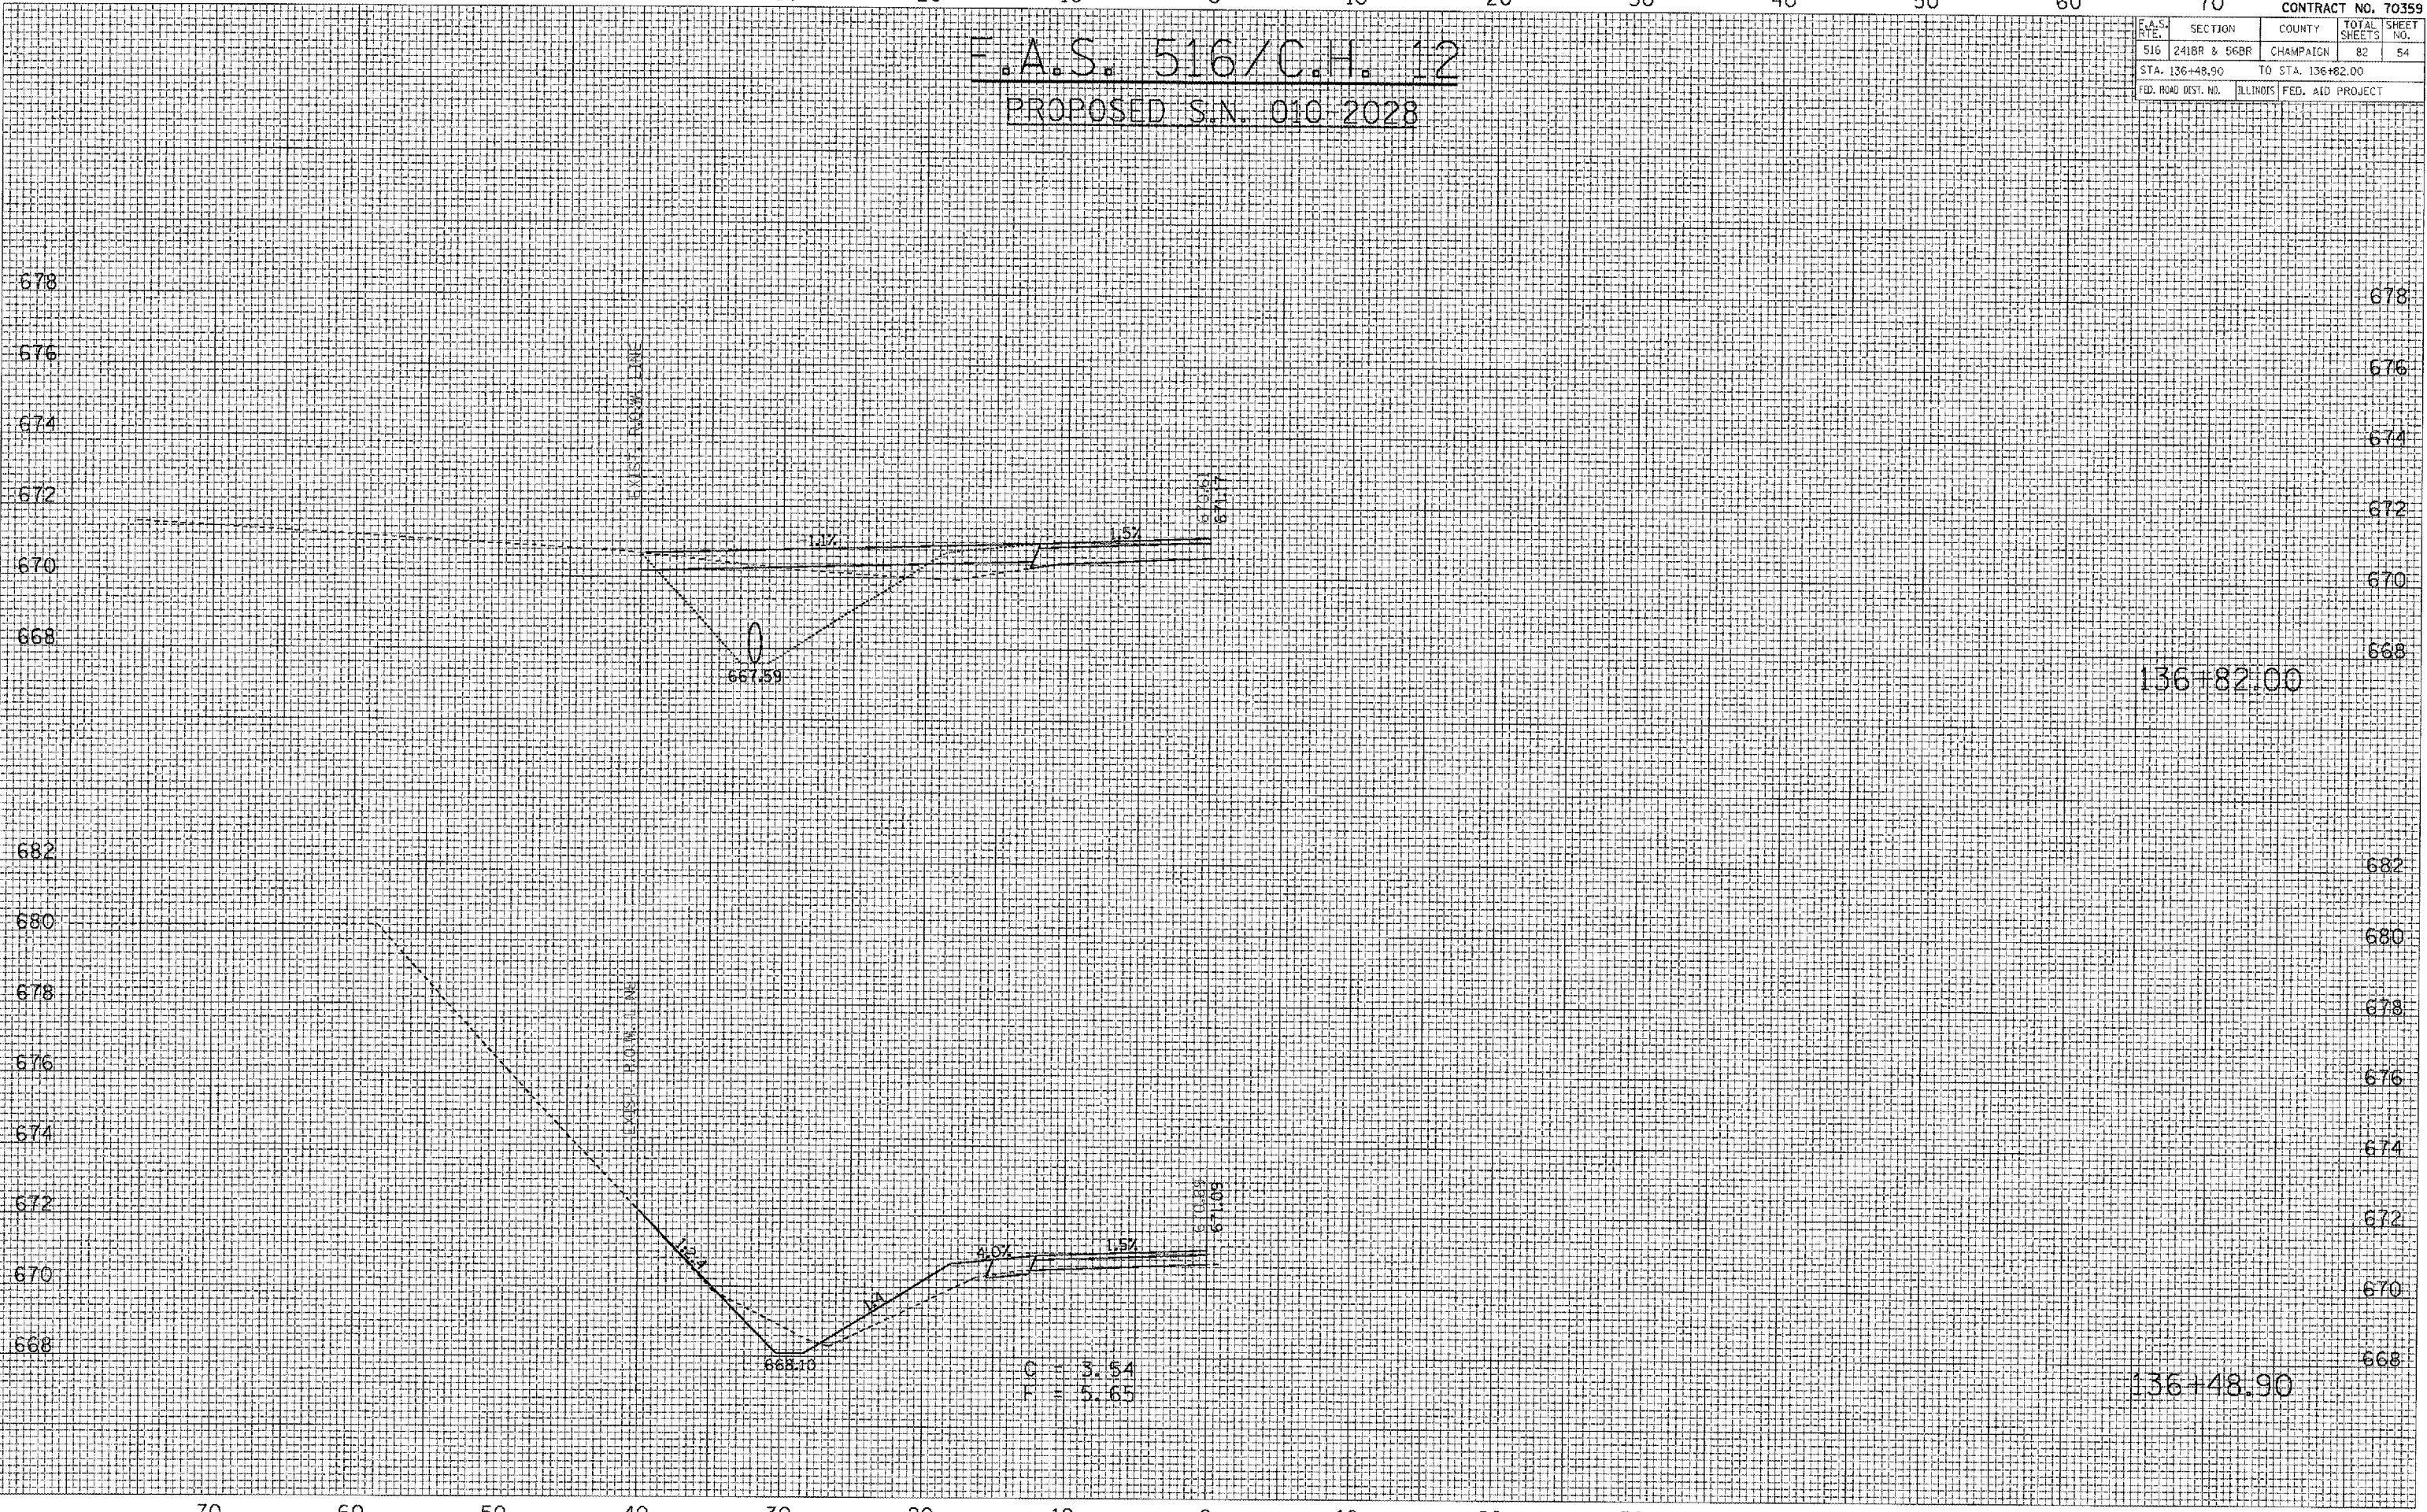

70 60 50 40 30 20 10 0 10 20 30 40 50 60 70