

70 60 50 40 30 20 10 0 10 20 30 40 50 60 70

CONTRACT NO. 70359


F.A.S. RTE.	SECTION	COUNTY	TOTAL SHEETS	SHEET NO.
516	241BR & 56BR	CHAMPAIGN	82	59
STA. 137+48.00				
FED. ROAD DIST. NO.	ILLINOIS	FED. AID PROJECT		

F.A.S. 516/C.H. 12
PROPOSED S.N. 010-2028

DATE	BY

DATE	BY

PLOT DATE = 7/6/2006
FILE NAME = c:\projects\501304 (v8)\2028\sn010\2028.snr
PLOT SCALE = 10.5882 / / IN.
USER NAME = plier@onbr

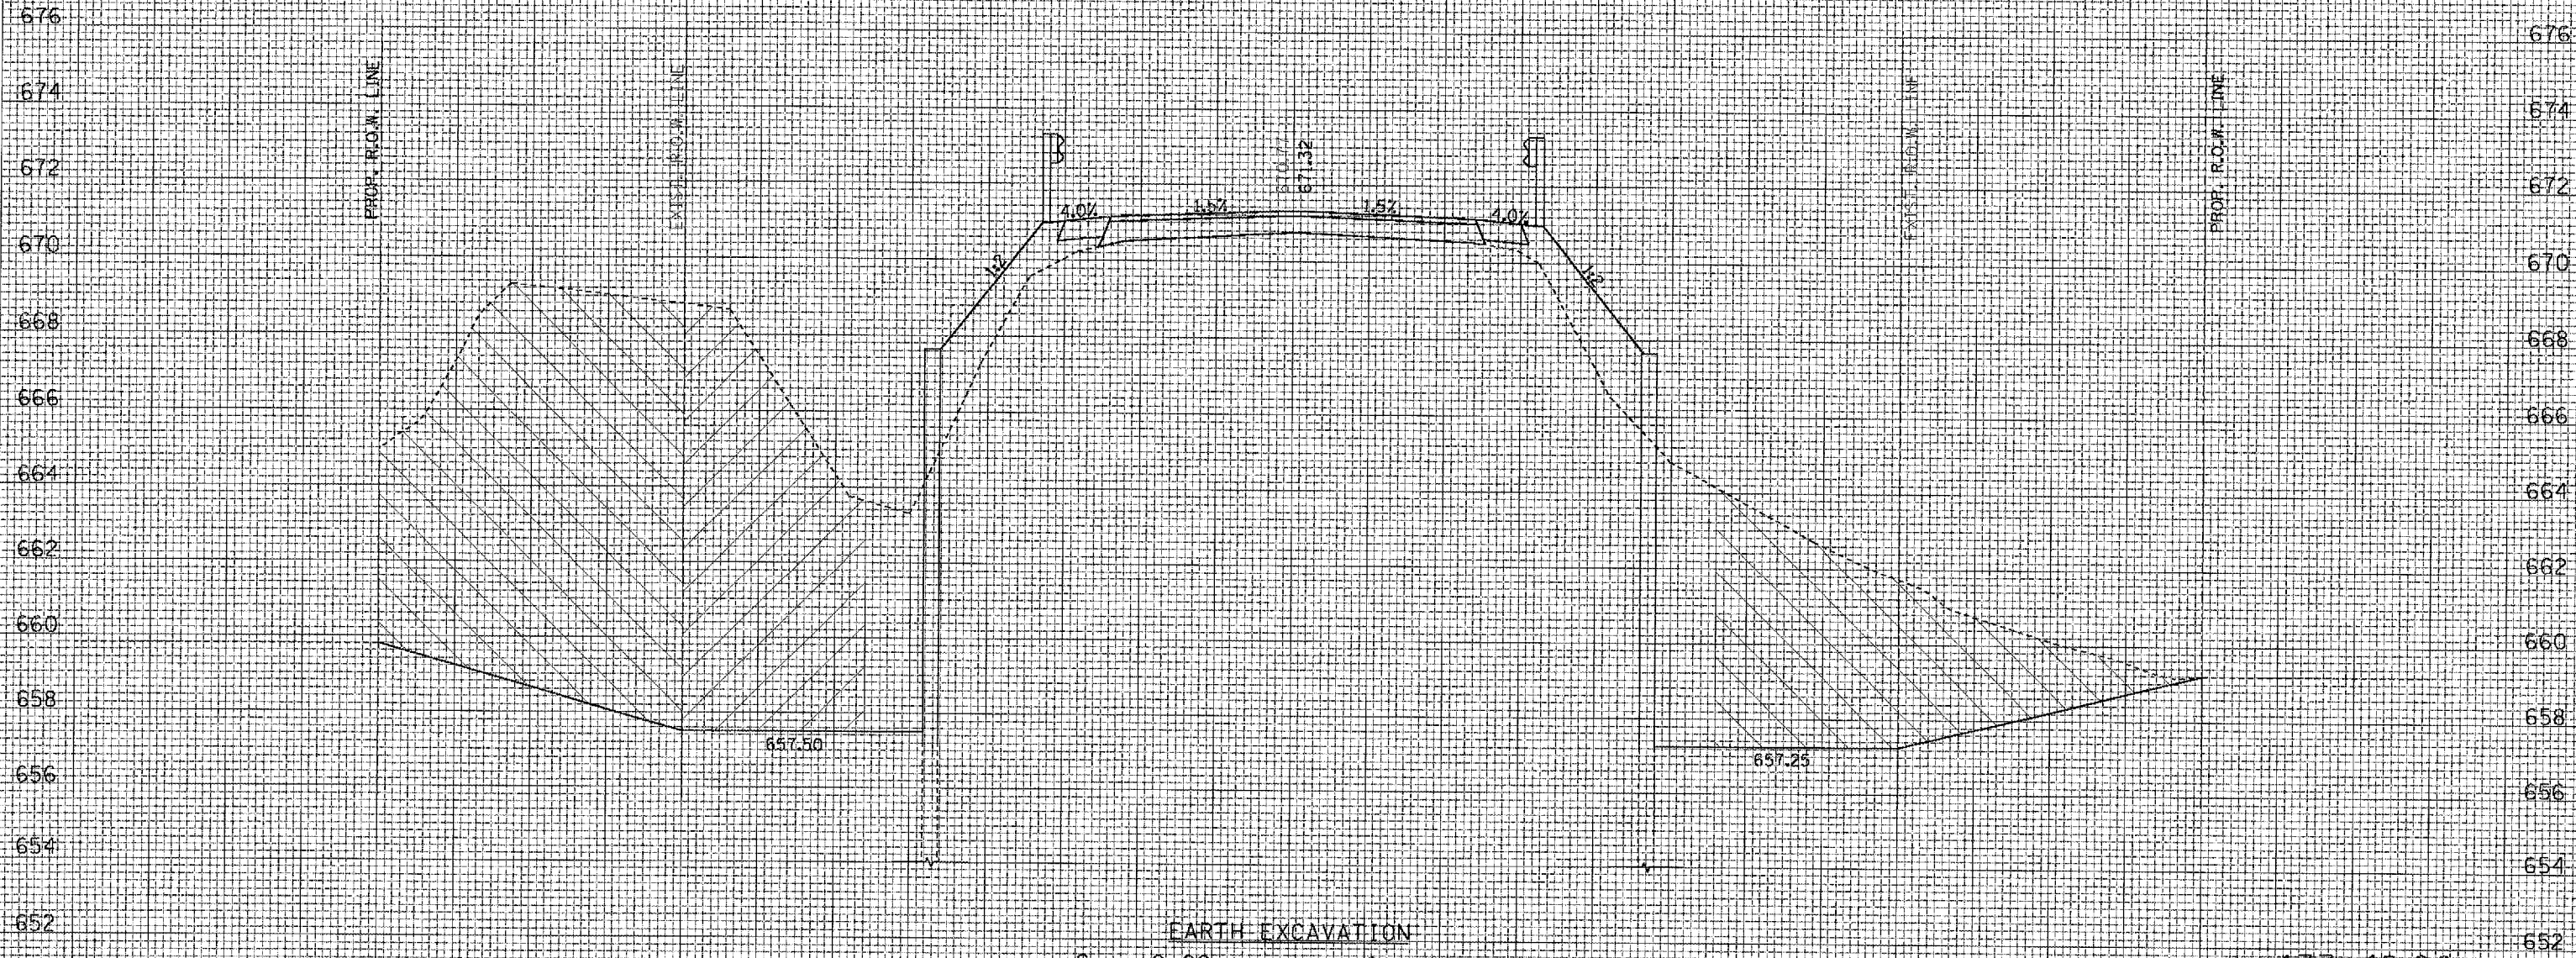

EARTH EXCAVATION
C = 0.00 C = 0.00
F = 13.13 F = 13.59

CHANNEL EXCAVATION
C = 109.38 C = 0.00
F = 0.00 F = 0.00

CHANNEL EXCAVATION
 CHANNEL EXCAVATION CALCULATED ON STREAM CROSS SECTIONS

70 60 50 40 30 20 10 0 10 20 30 40 50 60 70