

70 60 50 40 30 20 10 0 10 20 30 40 50 60 70

CONTRACT NO. 70359


F.A.S. RTE.	SECTION	COUNTY	TOTAL SHEETS	SHEET NO.
516	241BR & 568R	CHAMPAIGN	82	60
STA. 137+54.20				
FED. ROAD DIST. NO. ILLINOIS FED. AID PROJECT				

E.A.S. 516/C.H. 12
PROPOSED S.N. 010-2028

DATE	
BY	
REVISIONS	
NO.	
DESCRIPTION	

DATE	
BY	
REVISIONS	
NO.	
DESCRIPTION	

PLOT DATE = 7/6/2006
 FILE NAME = c:\pfr\objects\4501304 (v8)\2028\60
 PLOT SCALE = 10.5882 / IN.
 USER NAME = pfer-sonbr

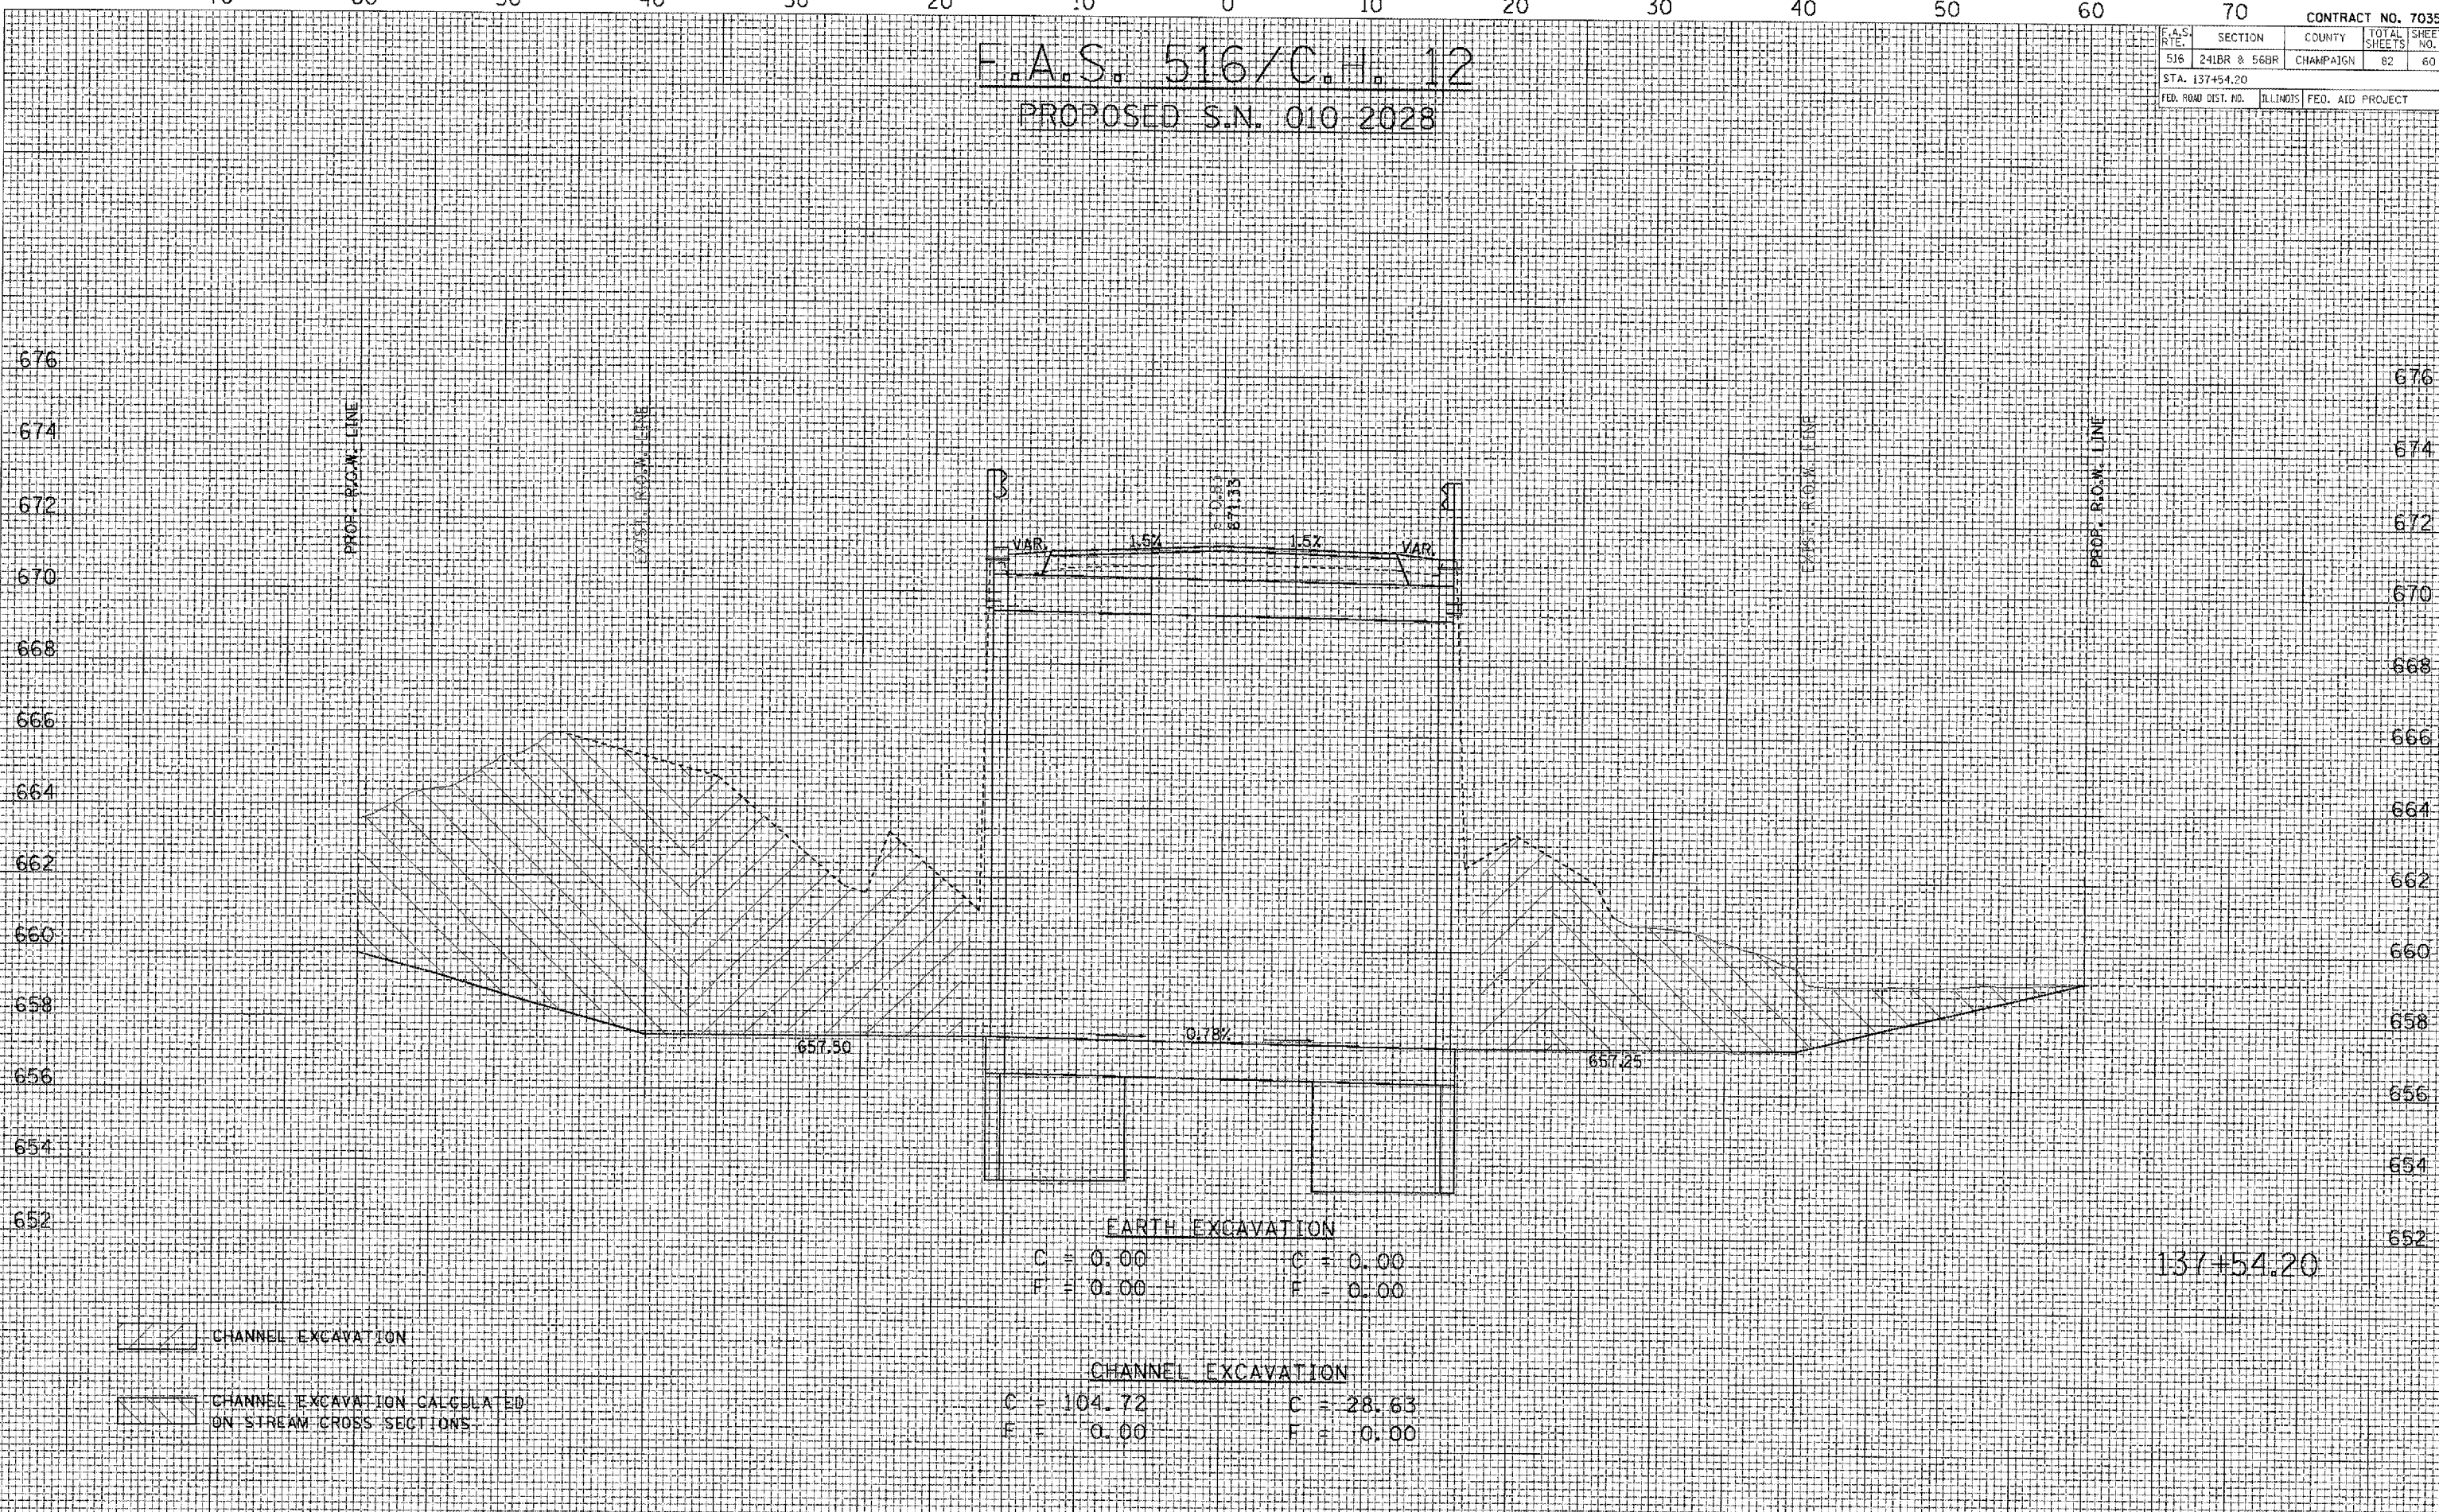

CHANNEL EXCAVATION
 CHANNEL EXCAVATION CALCULATED ON STREAM CROSS SECTIONS

EARTH EXCAVATION			
C = 0.00	C = 0.00		
F = 0.00	F = 0.00		
CHANNEL EXCAVATION			
C = 104.72	C = 28.63		
F = 0.00	F = 0.00		

137+54.20

70 60 50 40 30 20 10 0 10 20 30 40 50 60 70