

70 60 50 40 30 20 10 0 10 20 30 40 50 60 70


F.A.S. 516/C.H. 12  
 PROPOSED S.N. 010-2028

CONTRACT NO. 70359	
F.A.S. RTE.	SECTION
516	241BR & 56BR
COUNTY	TOTAL SHEETS
CHAMPAIGN	82
STA. 139+30.00	TO STA. 139+65.00
FED. ROAD DIST. NO.	ILLINOIS FED. AID PROJECT

DATE	BY
DATE	BY
DATE	BY
DATE	BY
DATE	BY

DATE	BY
DATE	BY
DATE	BY
DATE	BY
DATE	BY

PLOT DATE = 7/6/2006  
 FILE NAME = c:\projects\0501304 (v8)\2028x8\0501304.dwg  
 PLOT SCALE = 1/8" = 10.0000' / IN.  
 USER NAME = p1arsonbr

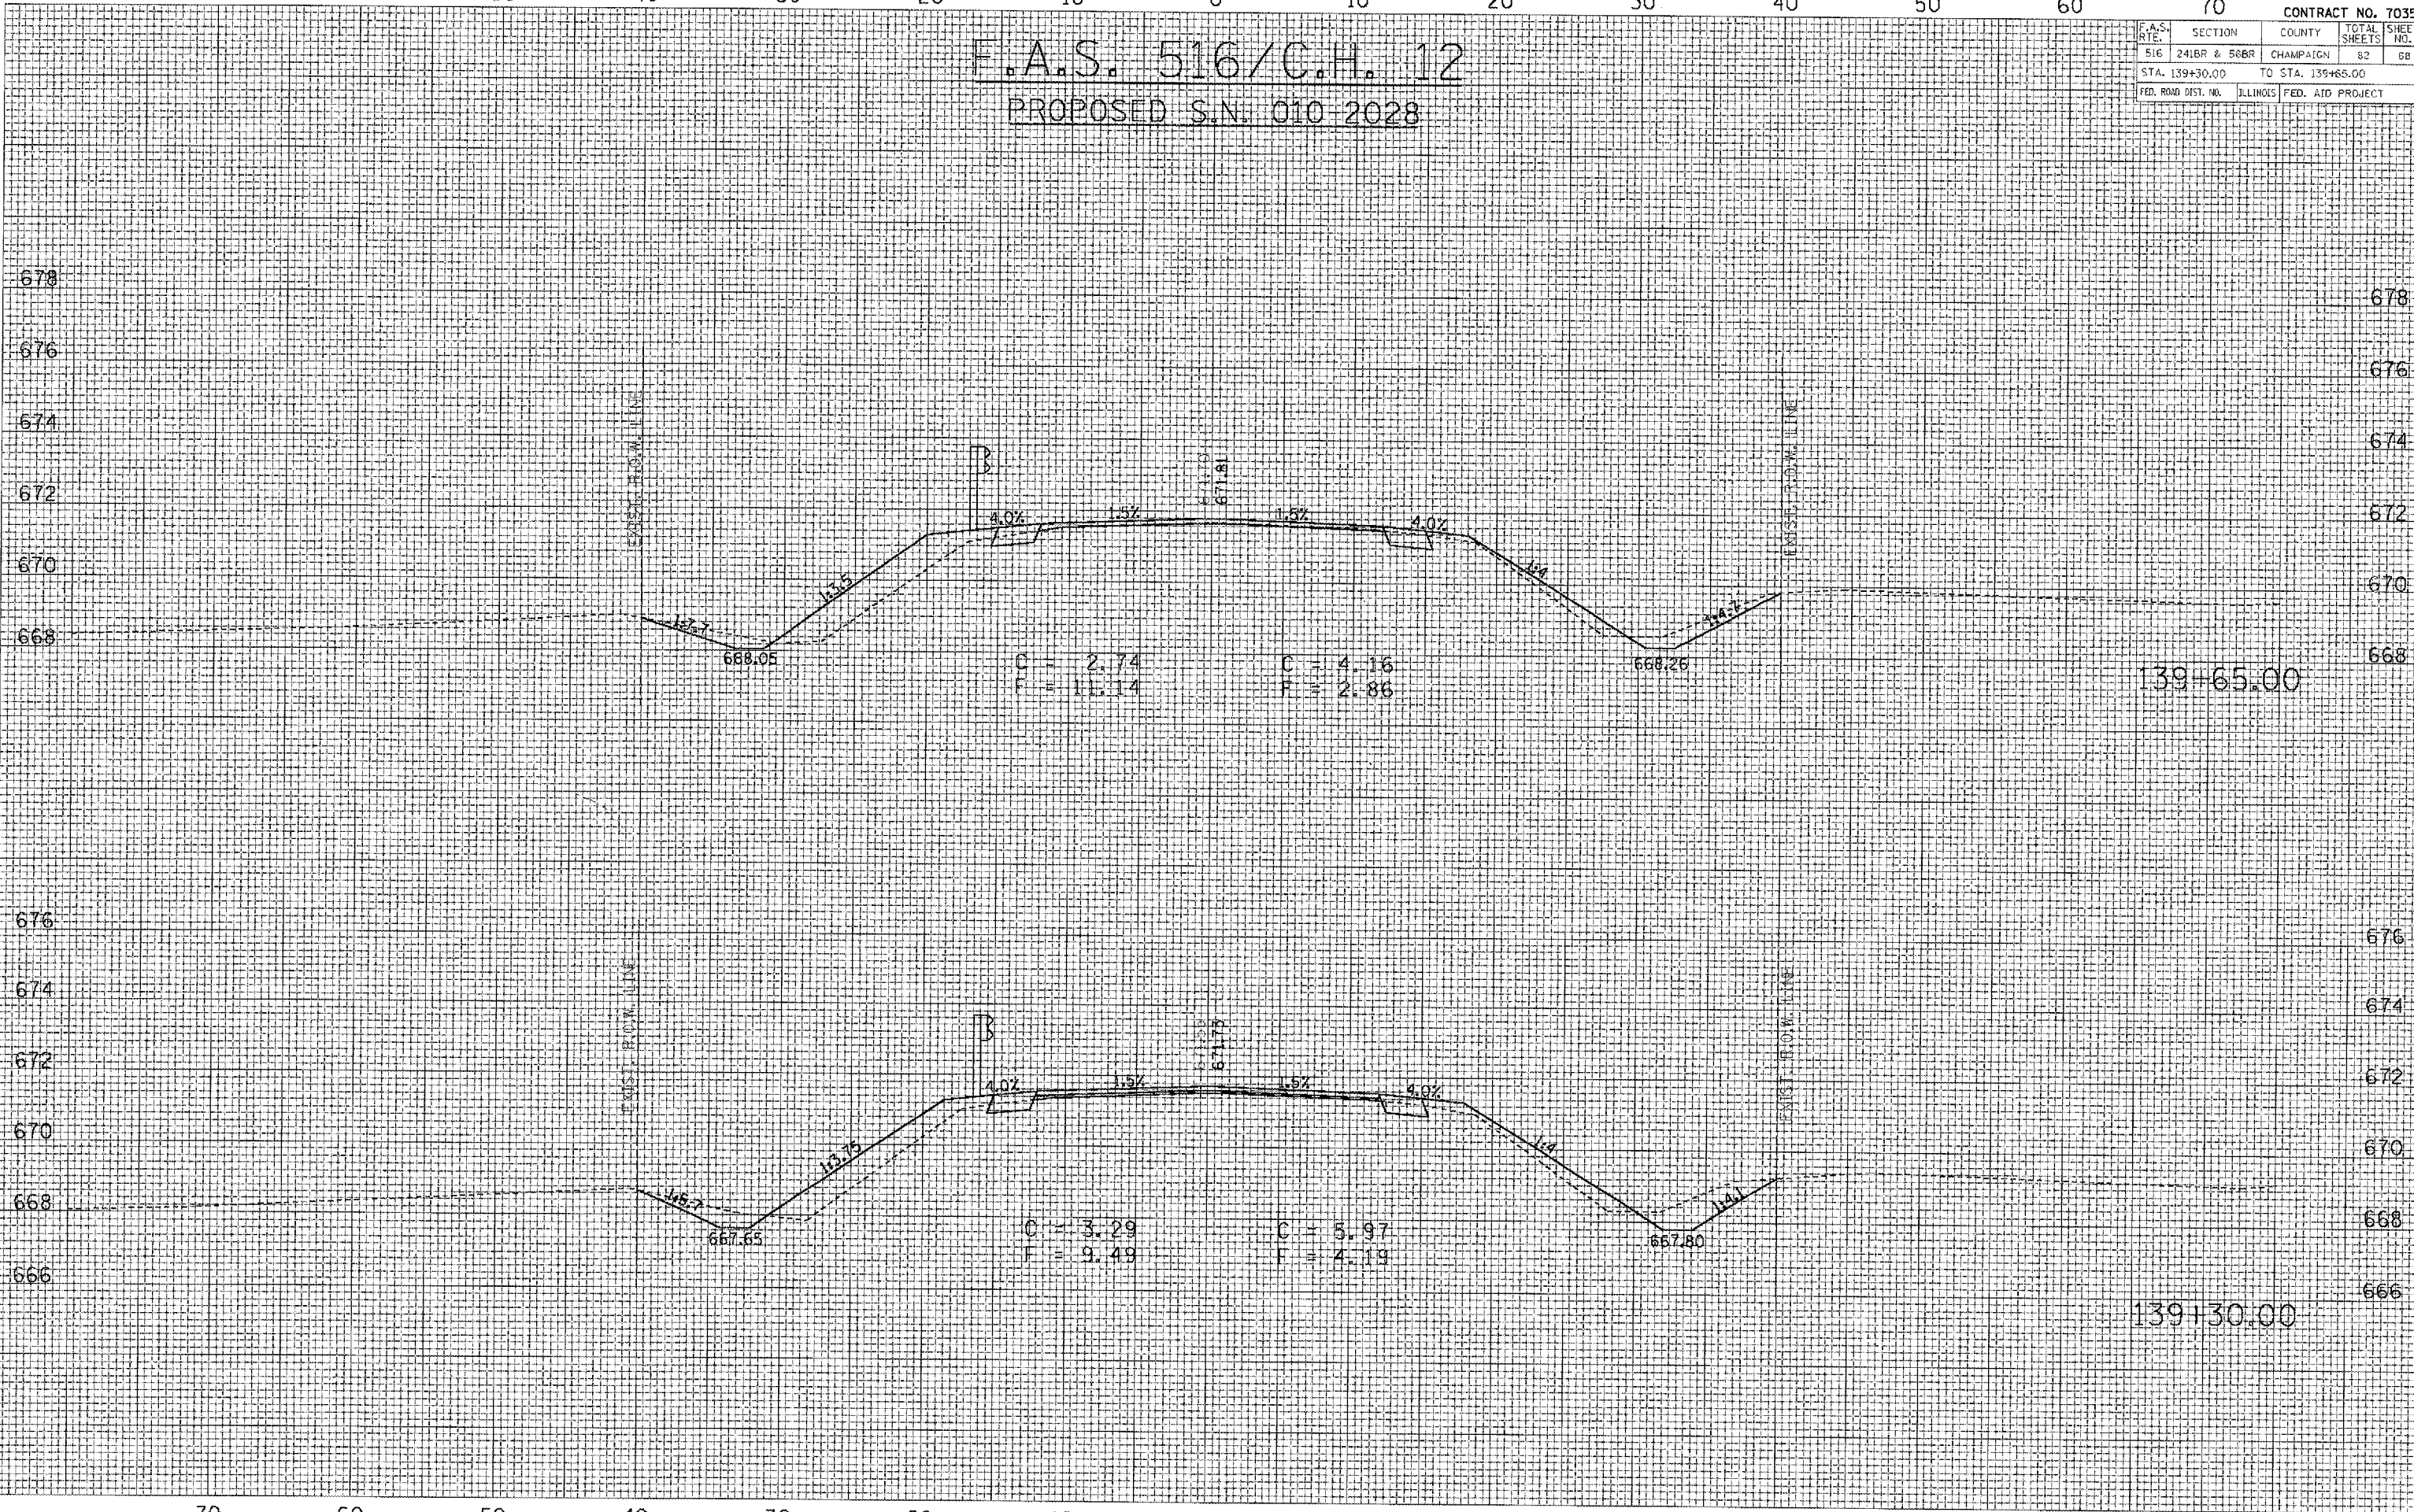

70 60 50 40 30 20 10 0 10 20 30 40 50 60 70