

70 60 50 40 30 20 10 0 10 20 30 40 50 60 70

70 CONTRACT NO. 70359

STREAM


PROPOSED S.N. 010-2028

F.A.S. RTE.	SECTION	COUNTY	TOTAL SHEETS	SHEET NO.
516	241BR & 56BR	CHAMPAIGN	82	70
STA. 9+40.00				
FED. ROAD DIST. NO.	ILLINOIS	FED. AID PROJECT		

DATE	
BY	
REVISION	
NO.	
DATE	
BY	
REVISION	
NO.	
DATE	
BY	
REVISION	
NO.	

DATE	
BY	
REVISION	
NO.	
DATE	
BY	
REVISION	
NO.	
DATE	
BY	
REVISION	
NO.	

PLOT DATE = 7/6/2006
 FILE NAME = c:\projects\70359\70359.dwg
 PLOT SCALE = 1/8" = 1' IN.
 USER NAME = dler.sombor

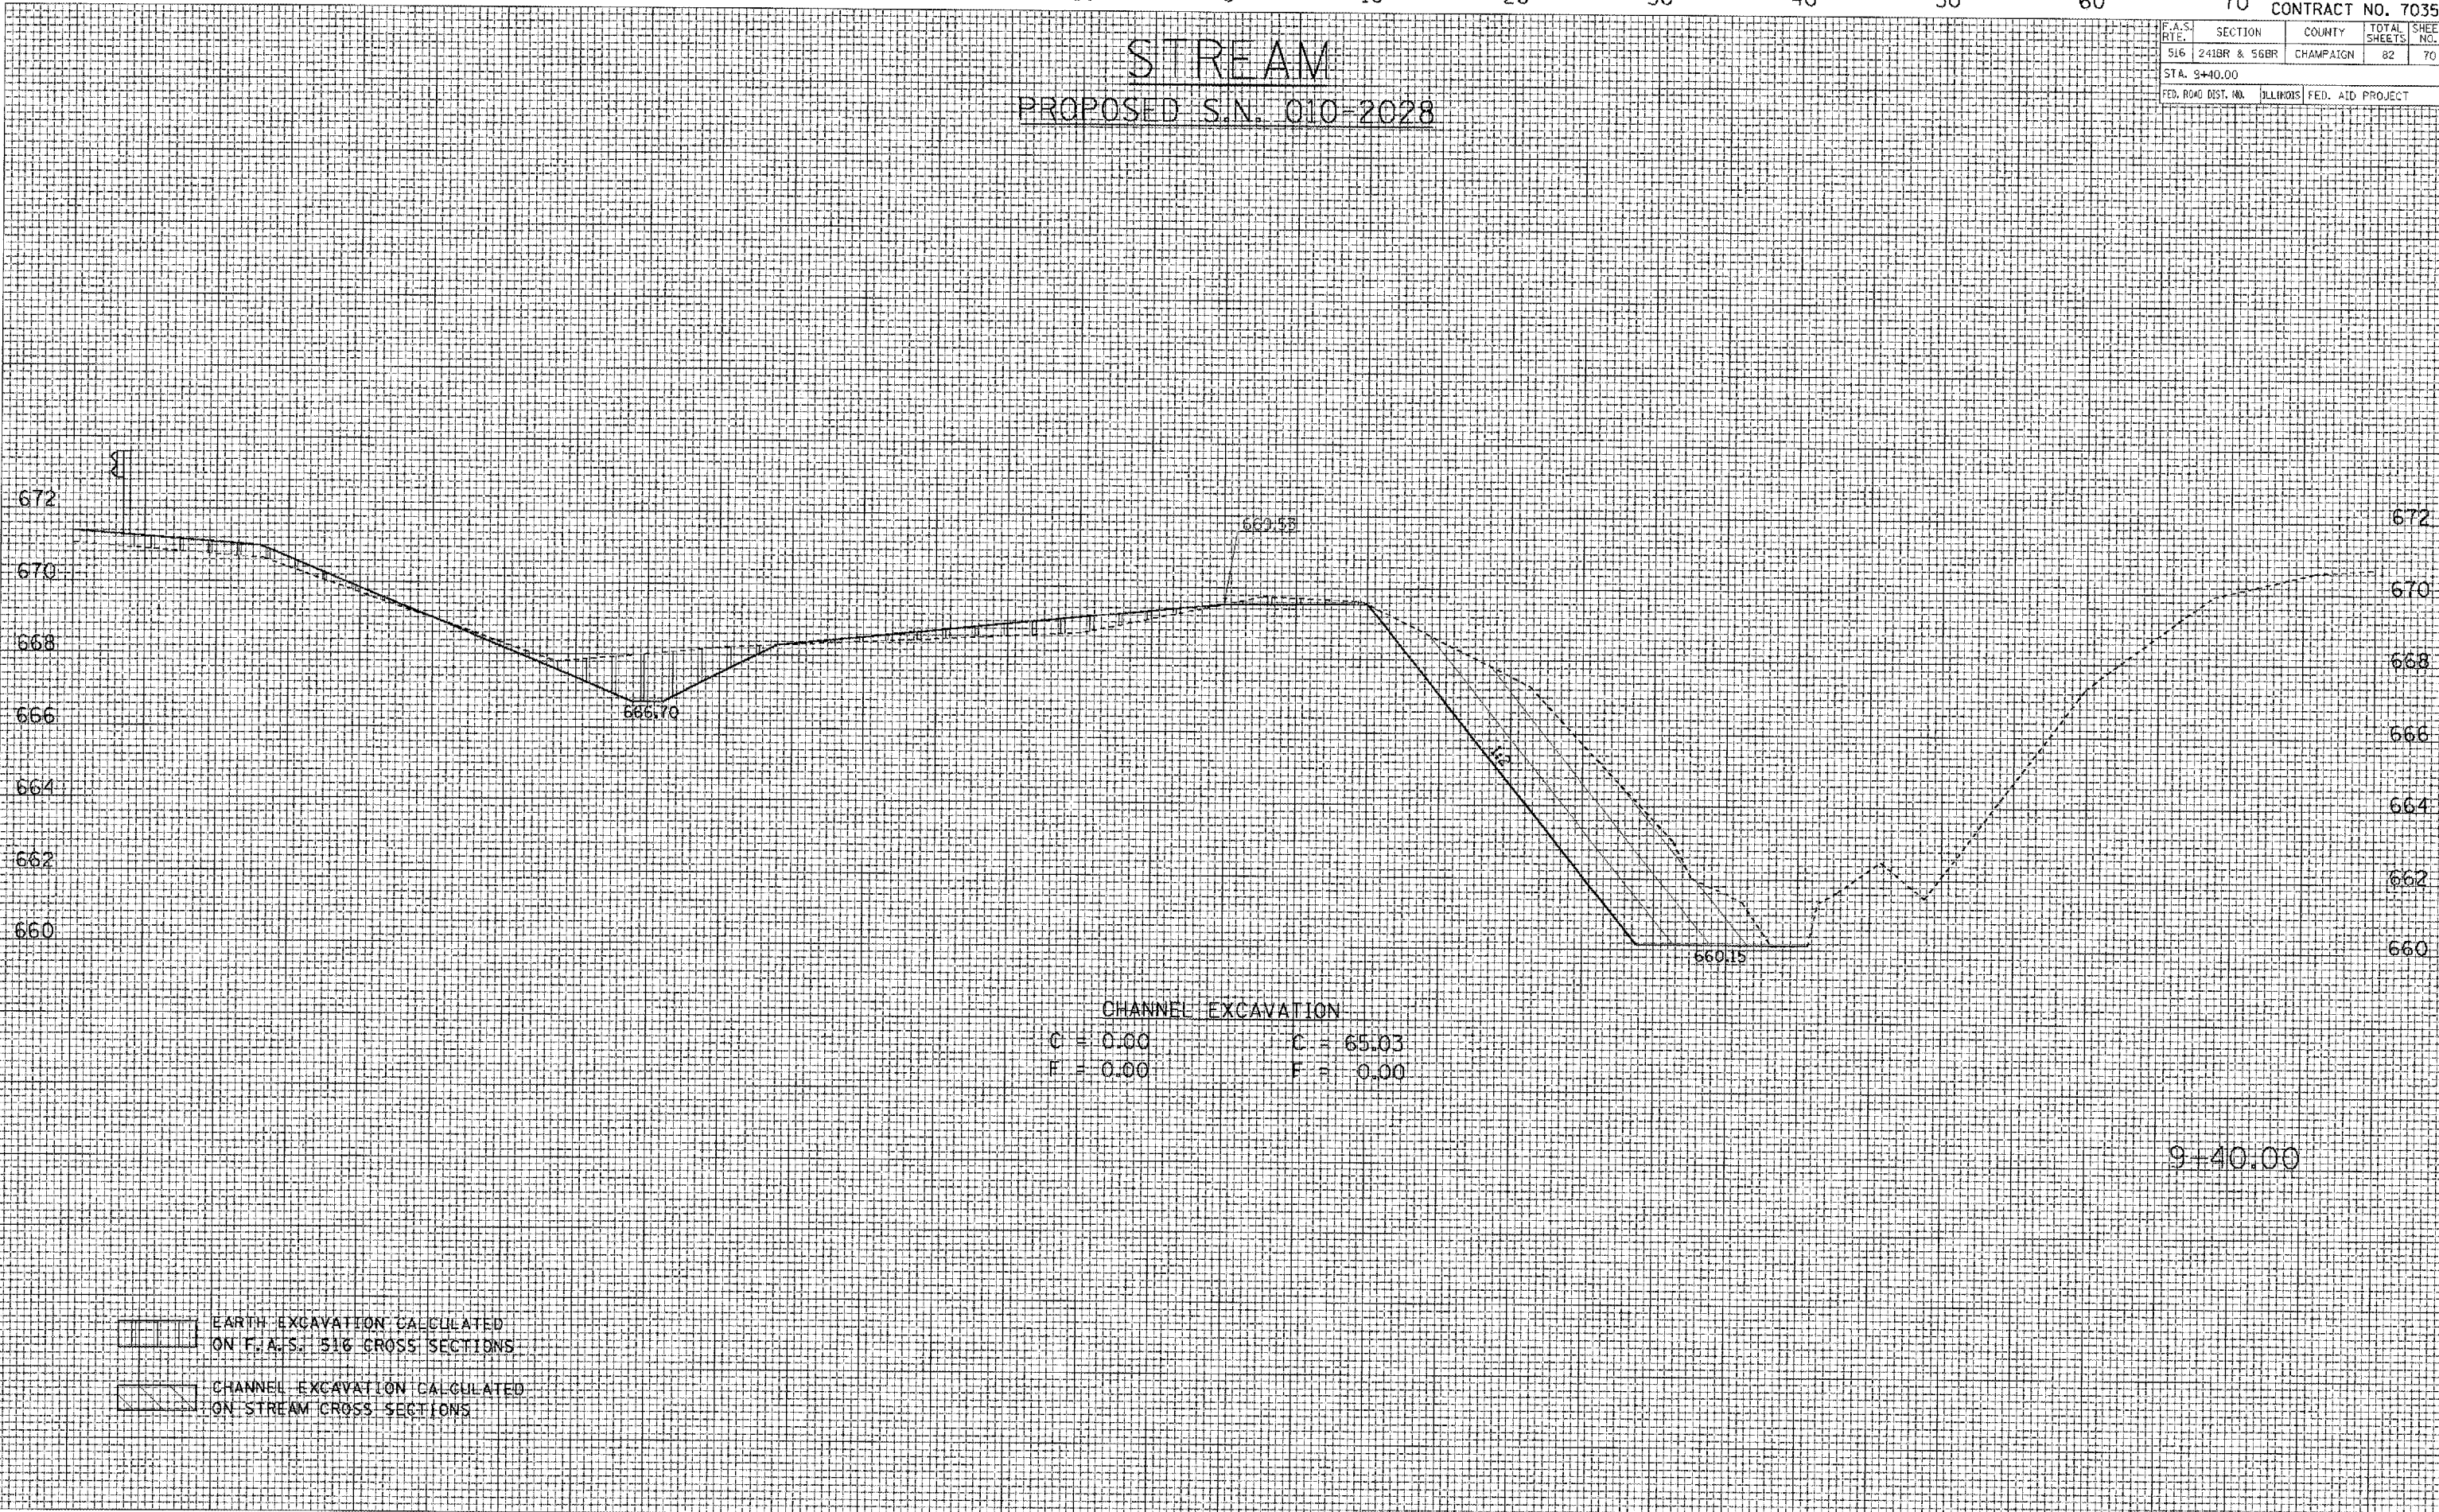

CHANNEL EXCAVATION

C = 0.00	C = 65.03
F = 0.00	F = 0.00

- EARTH EXCAVATION CALCULATED ON F.A.S. 516 CROSS SECTIONS
- CHANNEL EXCAVATION CALCULATED ON STREAM CROSS SECTIONS

70 60 50 40 30 20 10 0 10 20 30 40 50 60 70