


F.A.S. RTE.	SECTION	COUNTY	TOTAL SHEETS	SHEET NO.
516	241BR & 56BR	CHAMPAIGN	82	72
STA. 9+82.00		ILLINOIS FED. AID PROJECT		

STREAM PROPOSED S.N. 010-2028

DATE	
BY	
REVISIONS	
1	
2	
DATE	
BY	
REVISIONS	
1	
2	
PLOT DATE = 7/6/2006
 FILE NAME = c:\projects\105882\105882.dwg
 PLOT SCALE = 1/8" = 1'-0"
 USER NAME = pier.sorbr

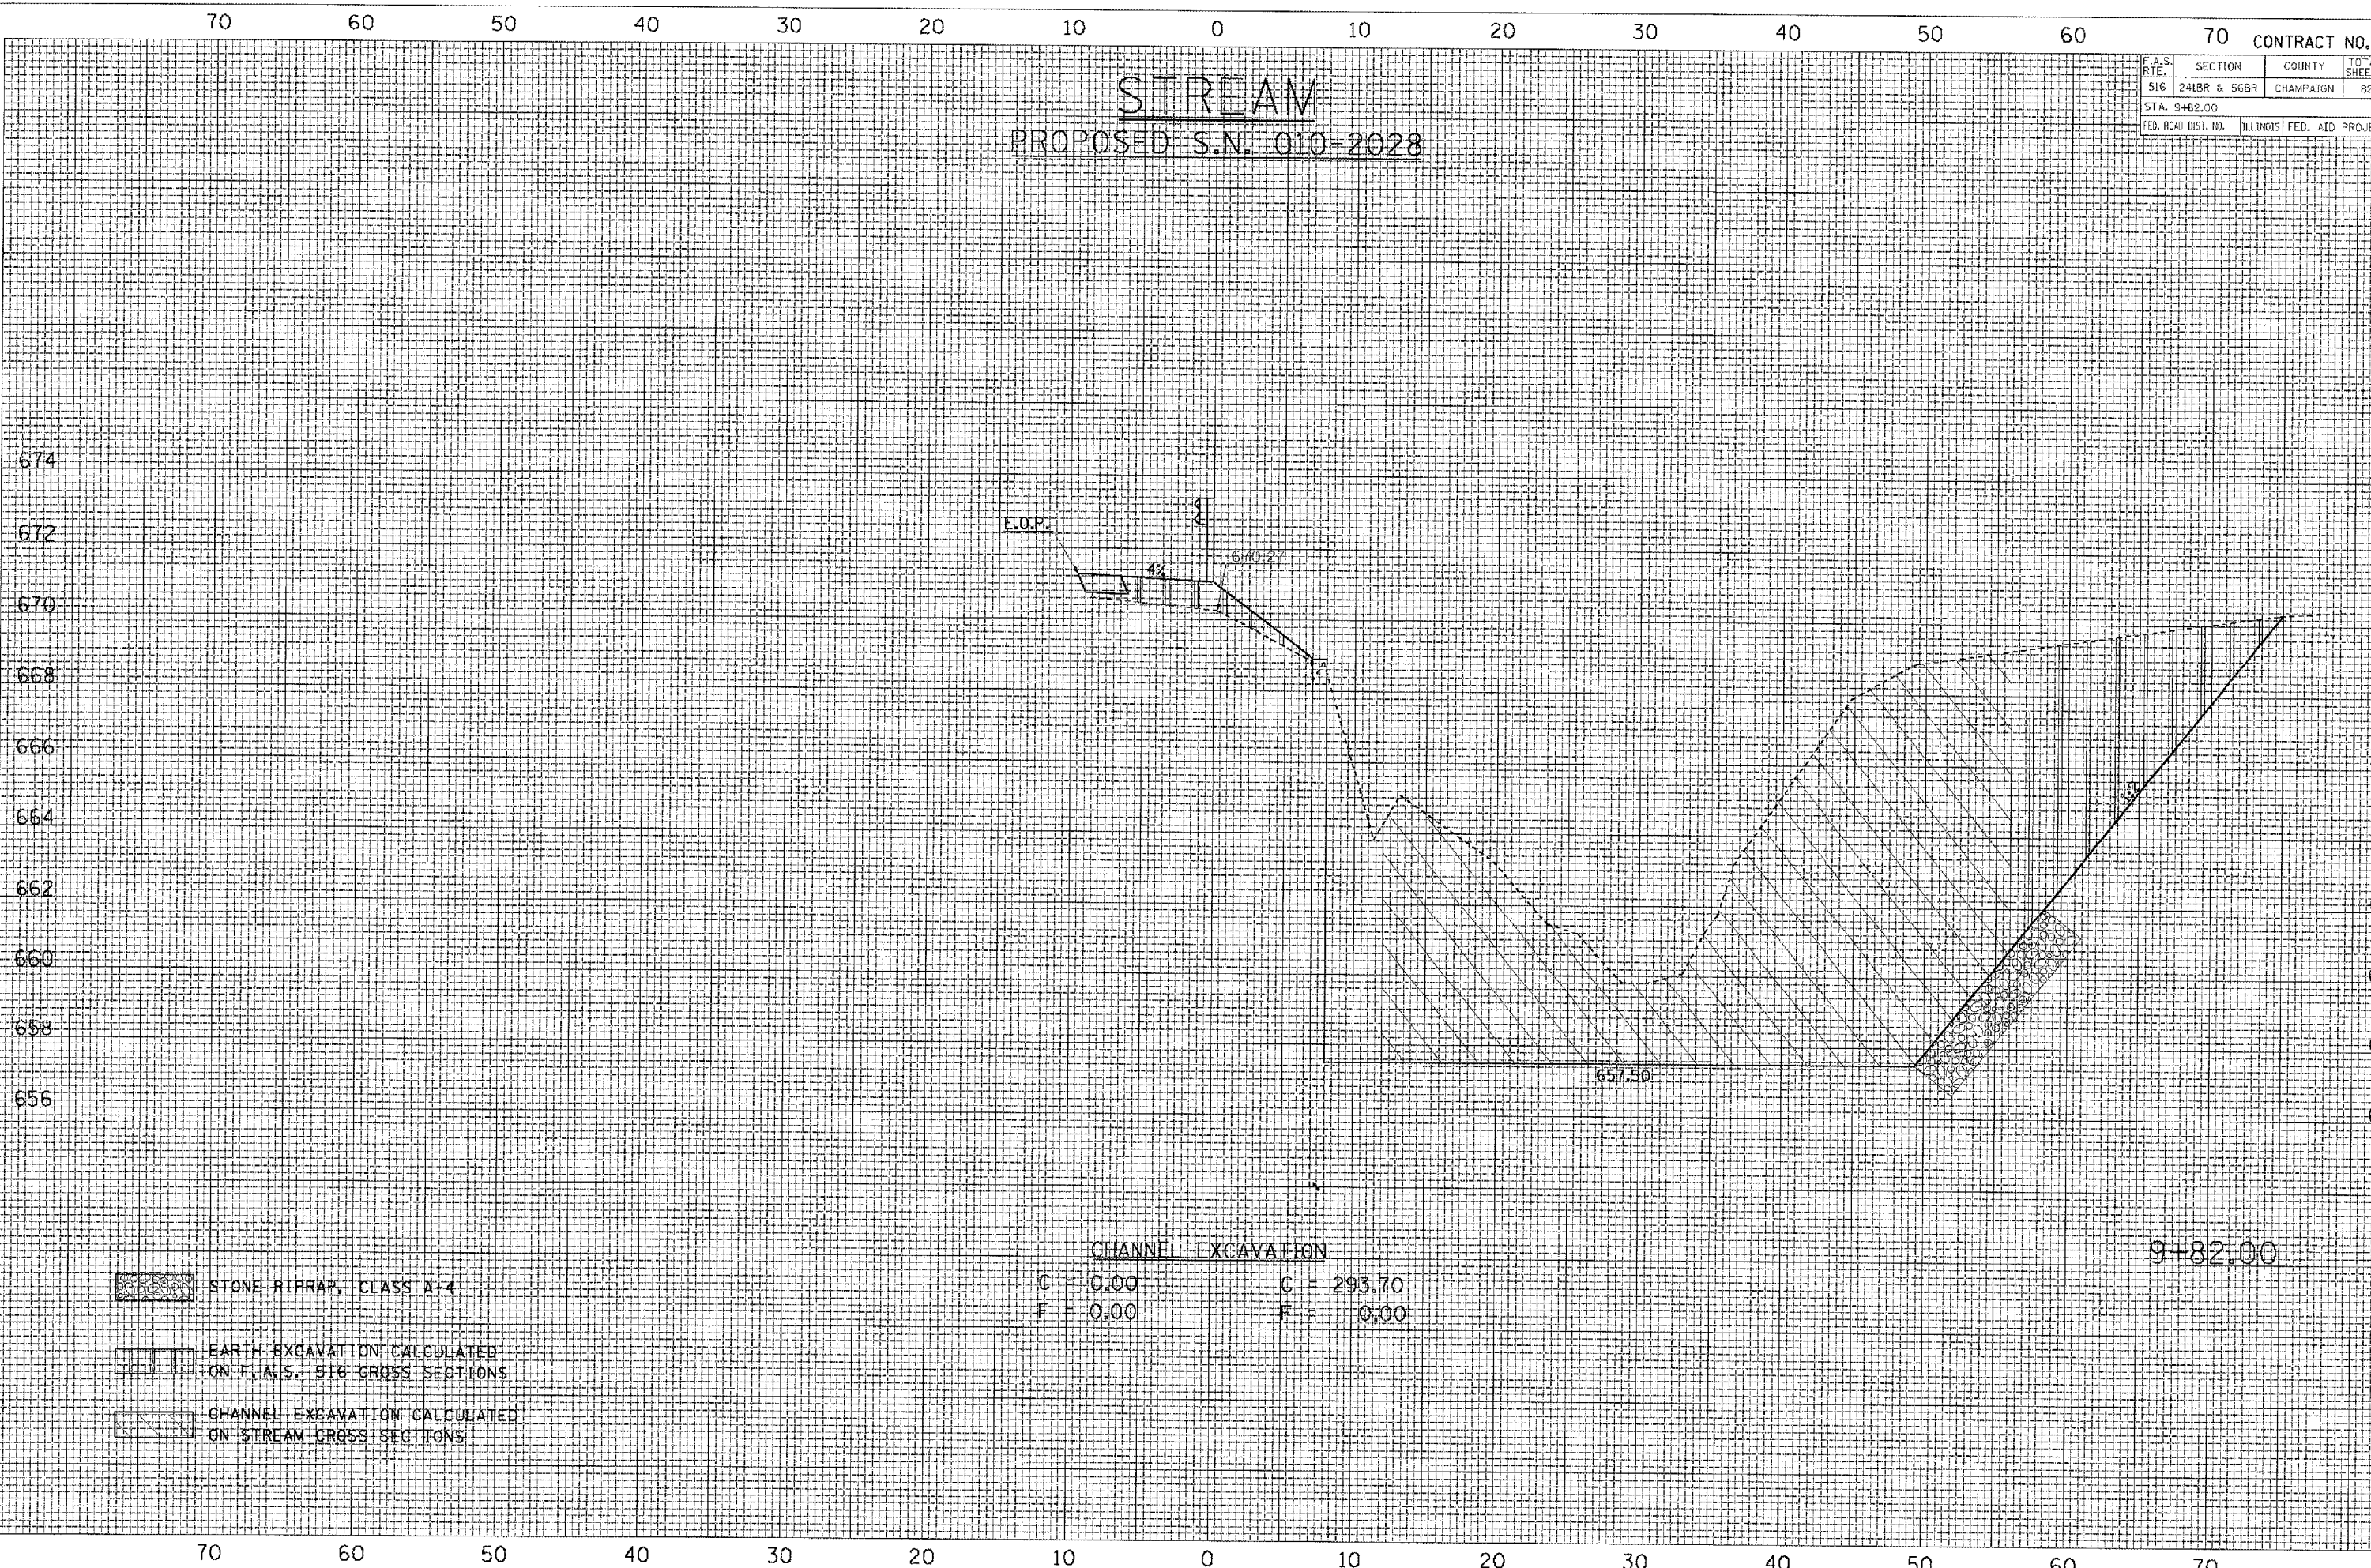

STONE RIPRAP, CLASS A-4

EARTH EXCAVATION CALCULATED ON F.A.S. 516 GROSS SECTIONS

CHANNEL EXCAVATION CALCULATED ON STREAM CROSS SECTIONS

CHANNEL EXCAVATION
 C = 0.00 C = 293.70
 F = 0.00 F = 0.00

9+82.00