

70 60 50 40 30 20 10 0 10 20 30 40 50 60 70

F.A.S. SECTION		COUNTY		TOTAL SHEET	
516	241BR & 56BR	CHAMPAIGN	82	75	
STA. 10+60.00					
FED. ROAD DIST. NO. ILLINOIS FED. AID PROJECT					


STREAM

PROPOSED S.N. 010-2028

DATE	
BY	
REVISION	
NO.	

DATE	
BY	
REVISION	
NO.	

PLOT DATE = 7/6/2006
 FILE NAME = c:\projects\05\050100\050100.dwg
 PLOT SCALE = 10.5882' / IN.
 USER NAME = p1er5onbr

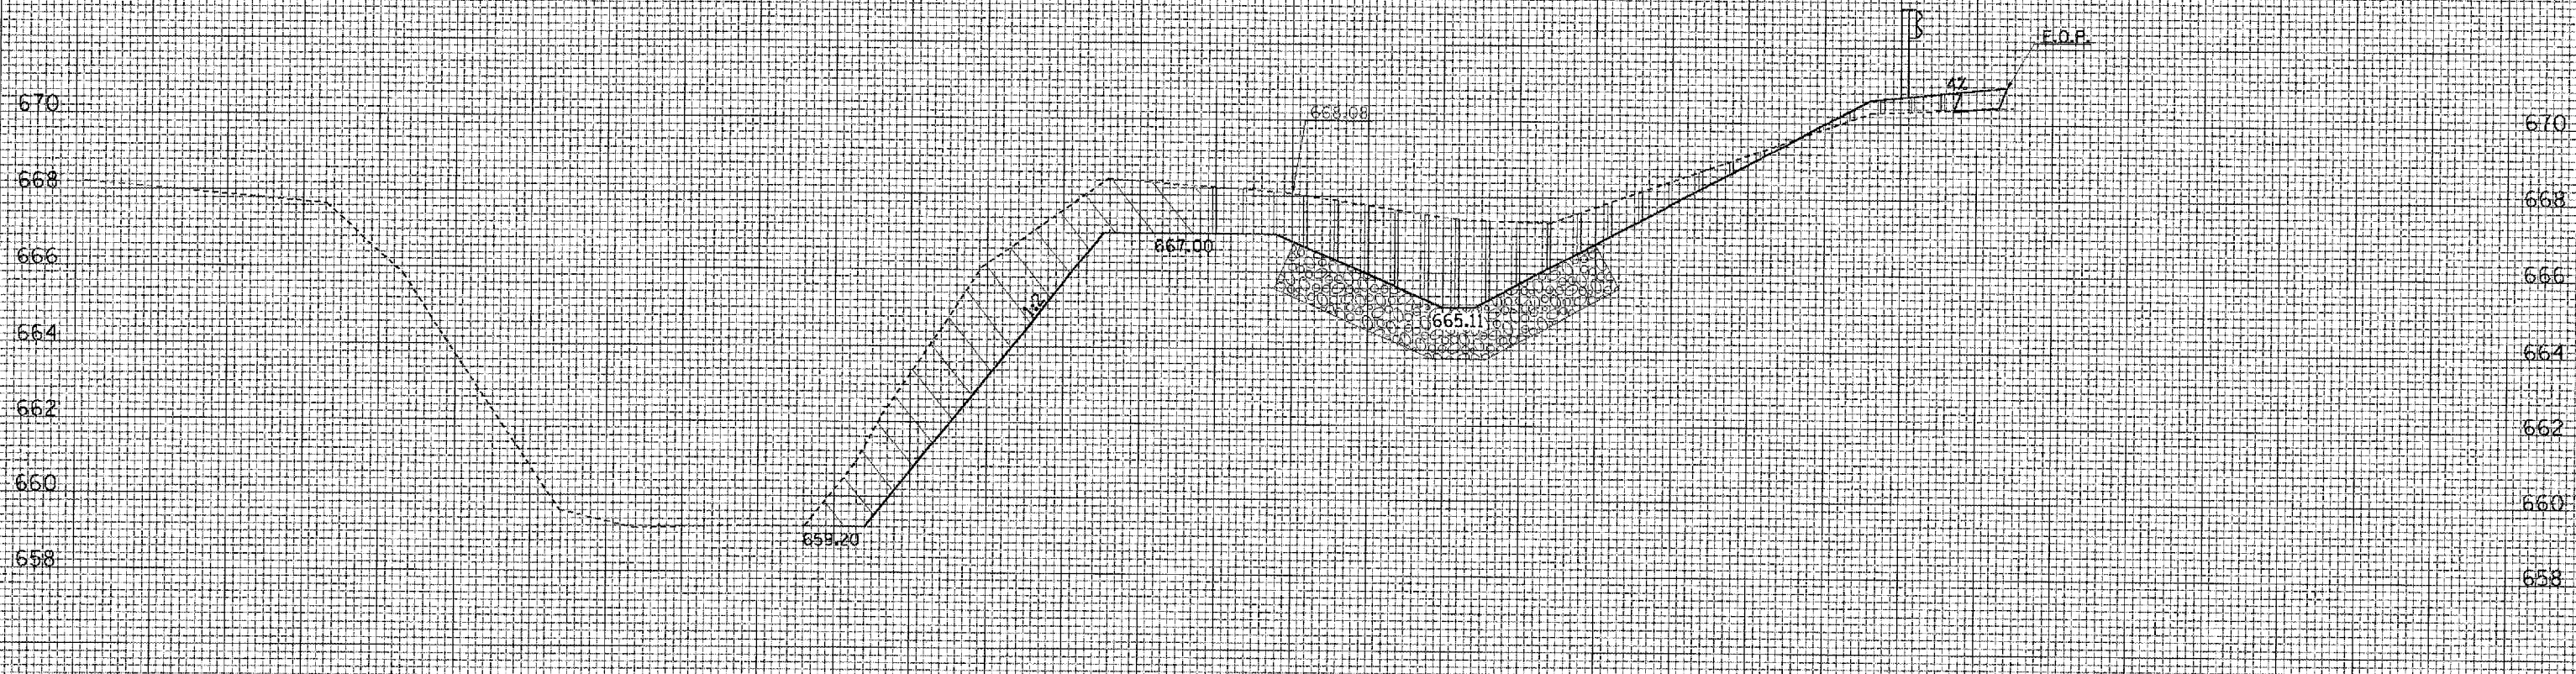

CHANNEL EXCAVATION

C = 53.57 C = 0.00
 F = 0.00 F = 0.00

10+60.00

STONE RIPRAP, CLASS A-4

EARTH EXCAVATION CALCULATED ON F.A.S. 516 CROSS SECTIONS

CHANNEL EXCAVATION CALCULATED ON STREAM CROSS SECTIONS

70 60 50 40 30 20 10 0 10 20 30 40 50 60 70