


F.A.S. RTE.	SECTION	COUNTY	TOTAL SHEETS	SHEET NO.
516	241BR & 56BR	CHAMPAIGN	82	80
STA.		TO STA.		
FED. ROAD DIST. NO.	ILLINOIS	FED. AID PROJECT		

TYPICAL APPLICATIONS OF PAVEMENT MARKINGS AND MARKERS

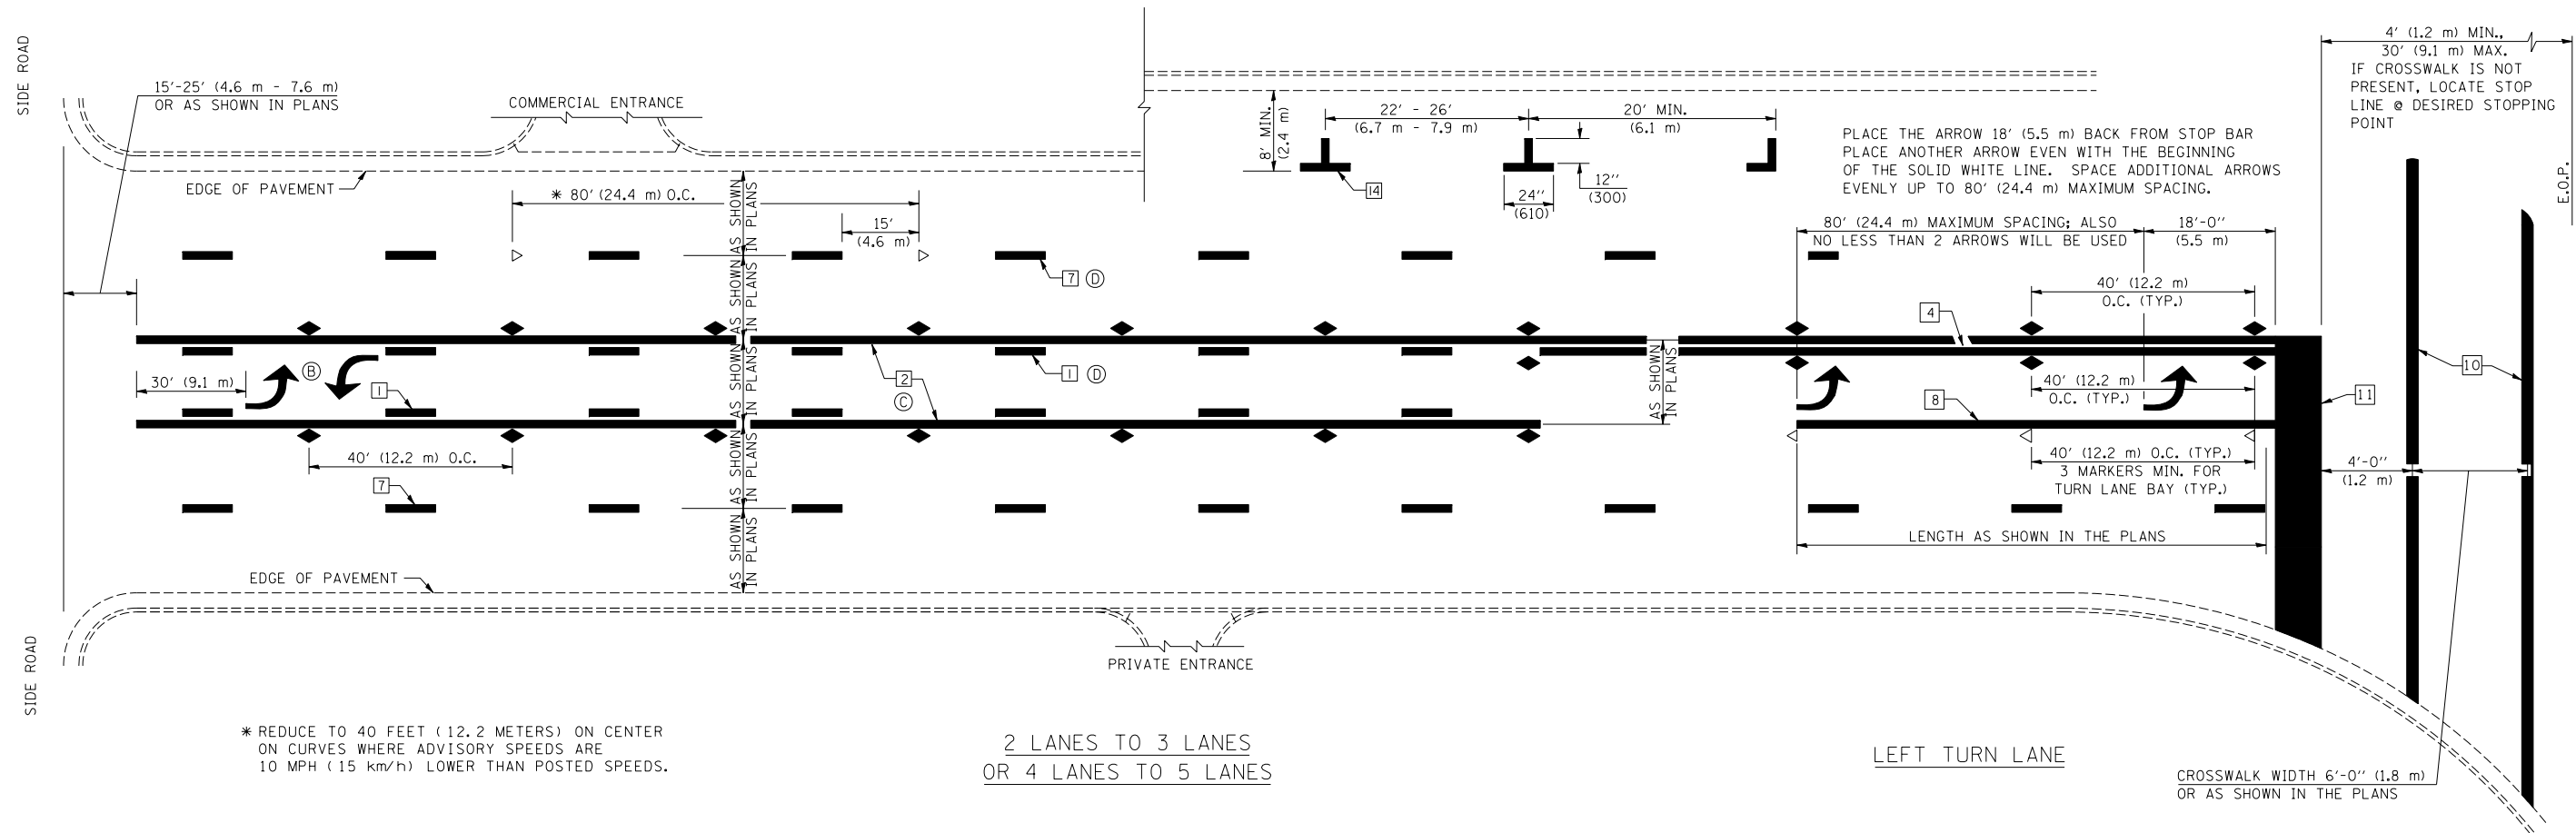

* REDUCE TO 40 FEET (12.2 METERS) ON CENTER ON CURVES WHERE ADVISORY SPEEDS ARE 10 MPH (15 km/h) LOWER THAN POSTED SPEEDS.

PLOT DATE = 7/6/2006
 FILE NAME = c:\p\proj\crys\d501304 (v8)\commande\allis.dgn
 USER SCALE = 42.3523 / IN.
 USER NAME = pierisonbr

SHEET 2 OF 4

	NAME	DATE	REVISIONS	
DESIGNED	J.M.H.	5/85	NAME	DATE
CHECKED	FMS	6/85	GEOMETRICS/K.A.G.	07/02
CADD NO.	F-5.25	6/88	K.A.G.	09/05

ALL DIMENSIONS ARE IN INCHES (MILLIMETERS) UNLESS OTHERWISE SHOWN.

ILLINOIS DEPARTMENT OF TRANSPORTATION
 TYPICAL APPLICATIONS OF PAVEMENT MARKINGS AND MARKERS
 F.A.S. 516/(C.H. 12)
 SECTION 241BR & 56BR
 CHAMPAIGN COUNTY
 Sheet 2 of 4