


F.A.P. RTE.	SECTION	COUNTY	TOTAL SHEETS	SHEET NO.
332	47BR-2	VERMILION	68	9
STA.		TO STA.		
FED. ROAD DIST. NO.	ILLINOIS	FED. AID PROJECT		


### EXISTING TYPICAL CROSS SECTION

STATION 2521+61.00 TO STATION 2524+24.53

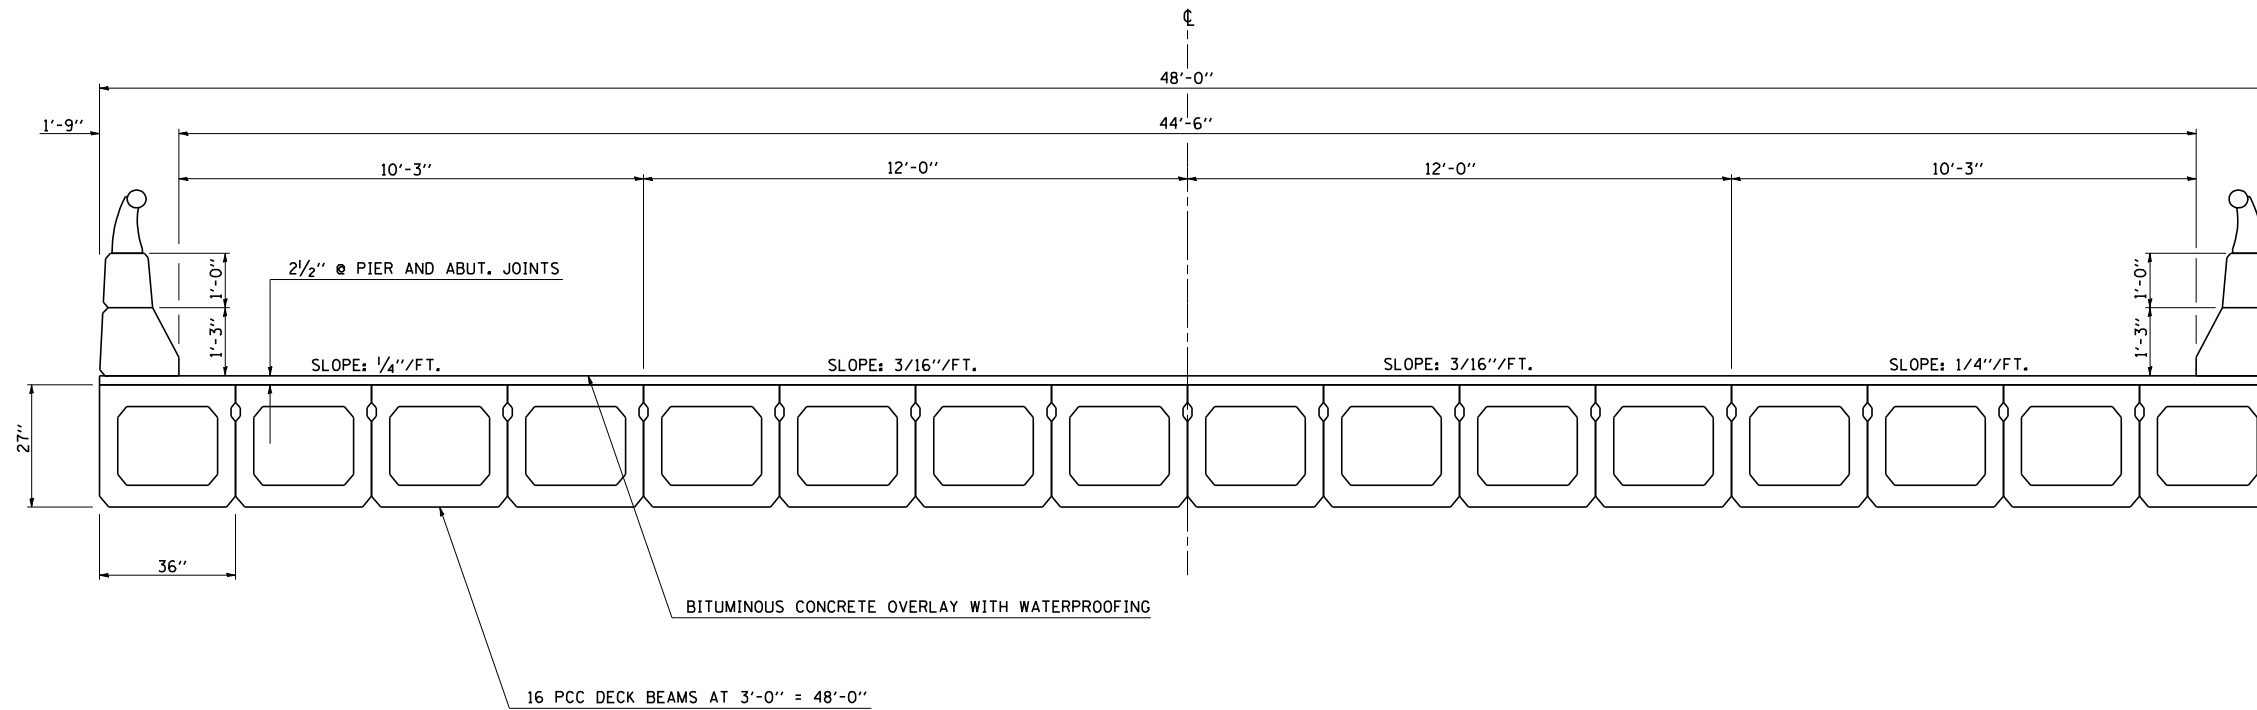

### PROPOSED TYPICAL CROSS SECTION

STATION 2521+97.00 TO STATION 2523+47.00

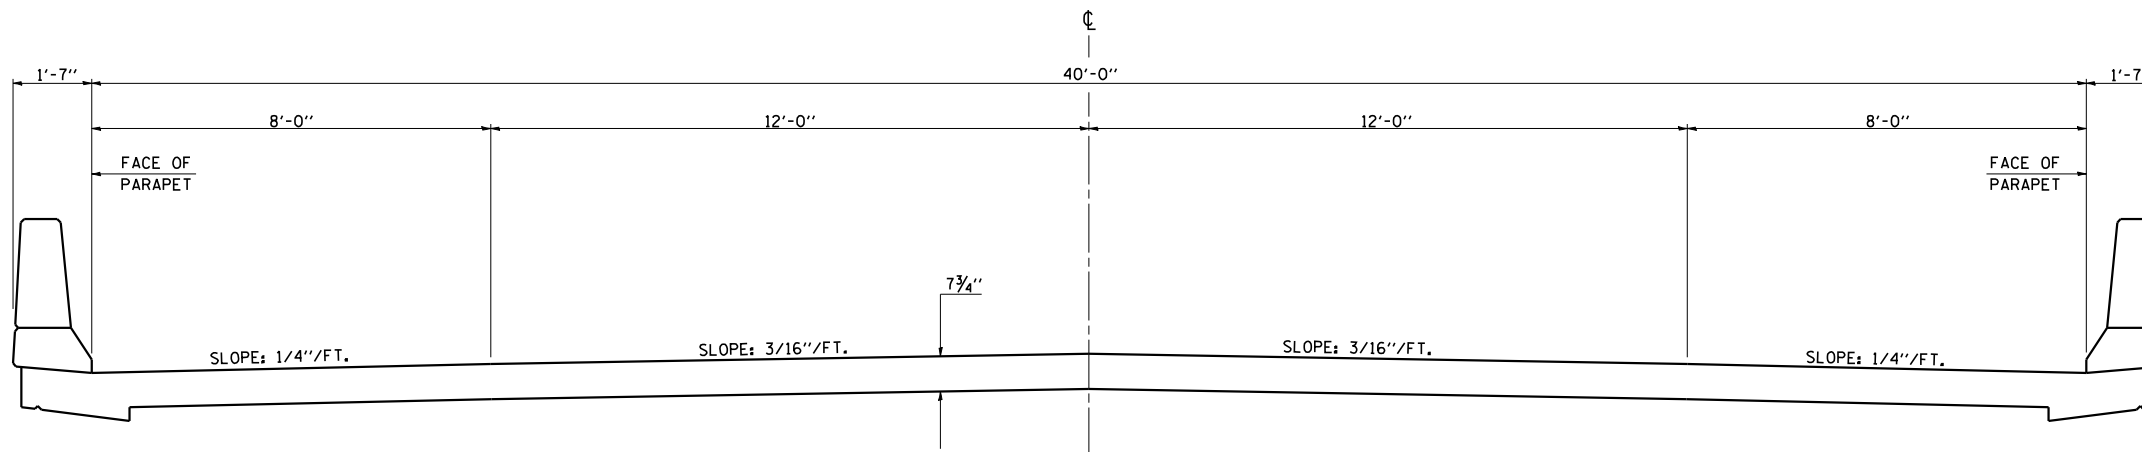

PLOT DATE = 6/30/2006  
 FILE NAME = c:\projects\view\d506004 (v8)\70420\typical.dgn  
 PLOT SCALE = 42.3529' / IN.  
 USER NAME = nelsonm

ILLINOIS DEPARTMENT OF TRANSPORTATION  
**EXISTING / PROPOSED TYPICAL  
 CROSS SECTIONS - BRIDGE**  
 F.A.P. 332 (U.S. ROUTE 150/IL 1)  
 SECTION 47BR-2  
 VERMILION COUNTY

SCALE: NOT TO SCALE  
 DATE: 04/18/06  
 DRAWN BY: B.B.P.  
 CHECKED BY: R.M.N.