



district
6/29/2006
c:\projects\74207\d\07906pa.dgn

CONTRACT NO. 74207

F.A.P. RTE.	SECTION	COUNTY	TOTAL SHEETS	SHEET NO.
327	**	CLAY	5	4
STA.	TO STA.			
FED. ROAD DIST. NO.	ILLINOIS	FED. AID PROJECT		
** D7 SIGNAL MODERNIZATION 2007-3				



NOTE: Remove the 2 "LEFT TURN YIELD ON GREEN" signs (R10-12) (pay item 72400900) located on the 2 existing traffic signal posts located in the eastbound and westbound center medians and replace with 2 "LEFT ON GREEN ARROW ONLY" signs (R10-5) (pay item 72000100).

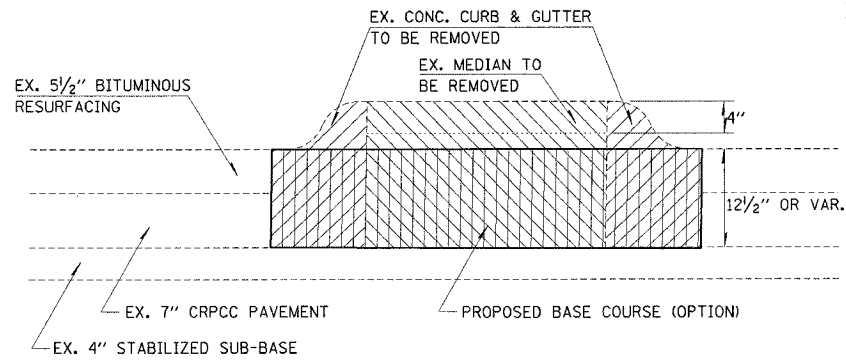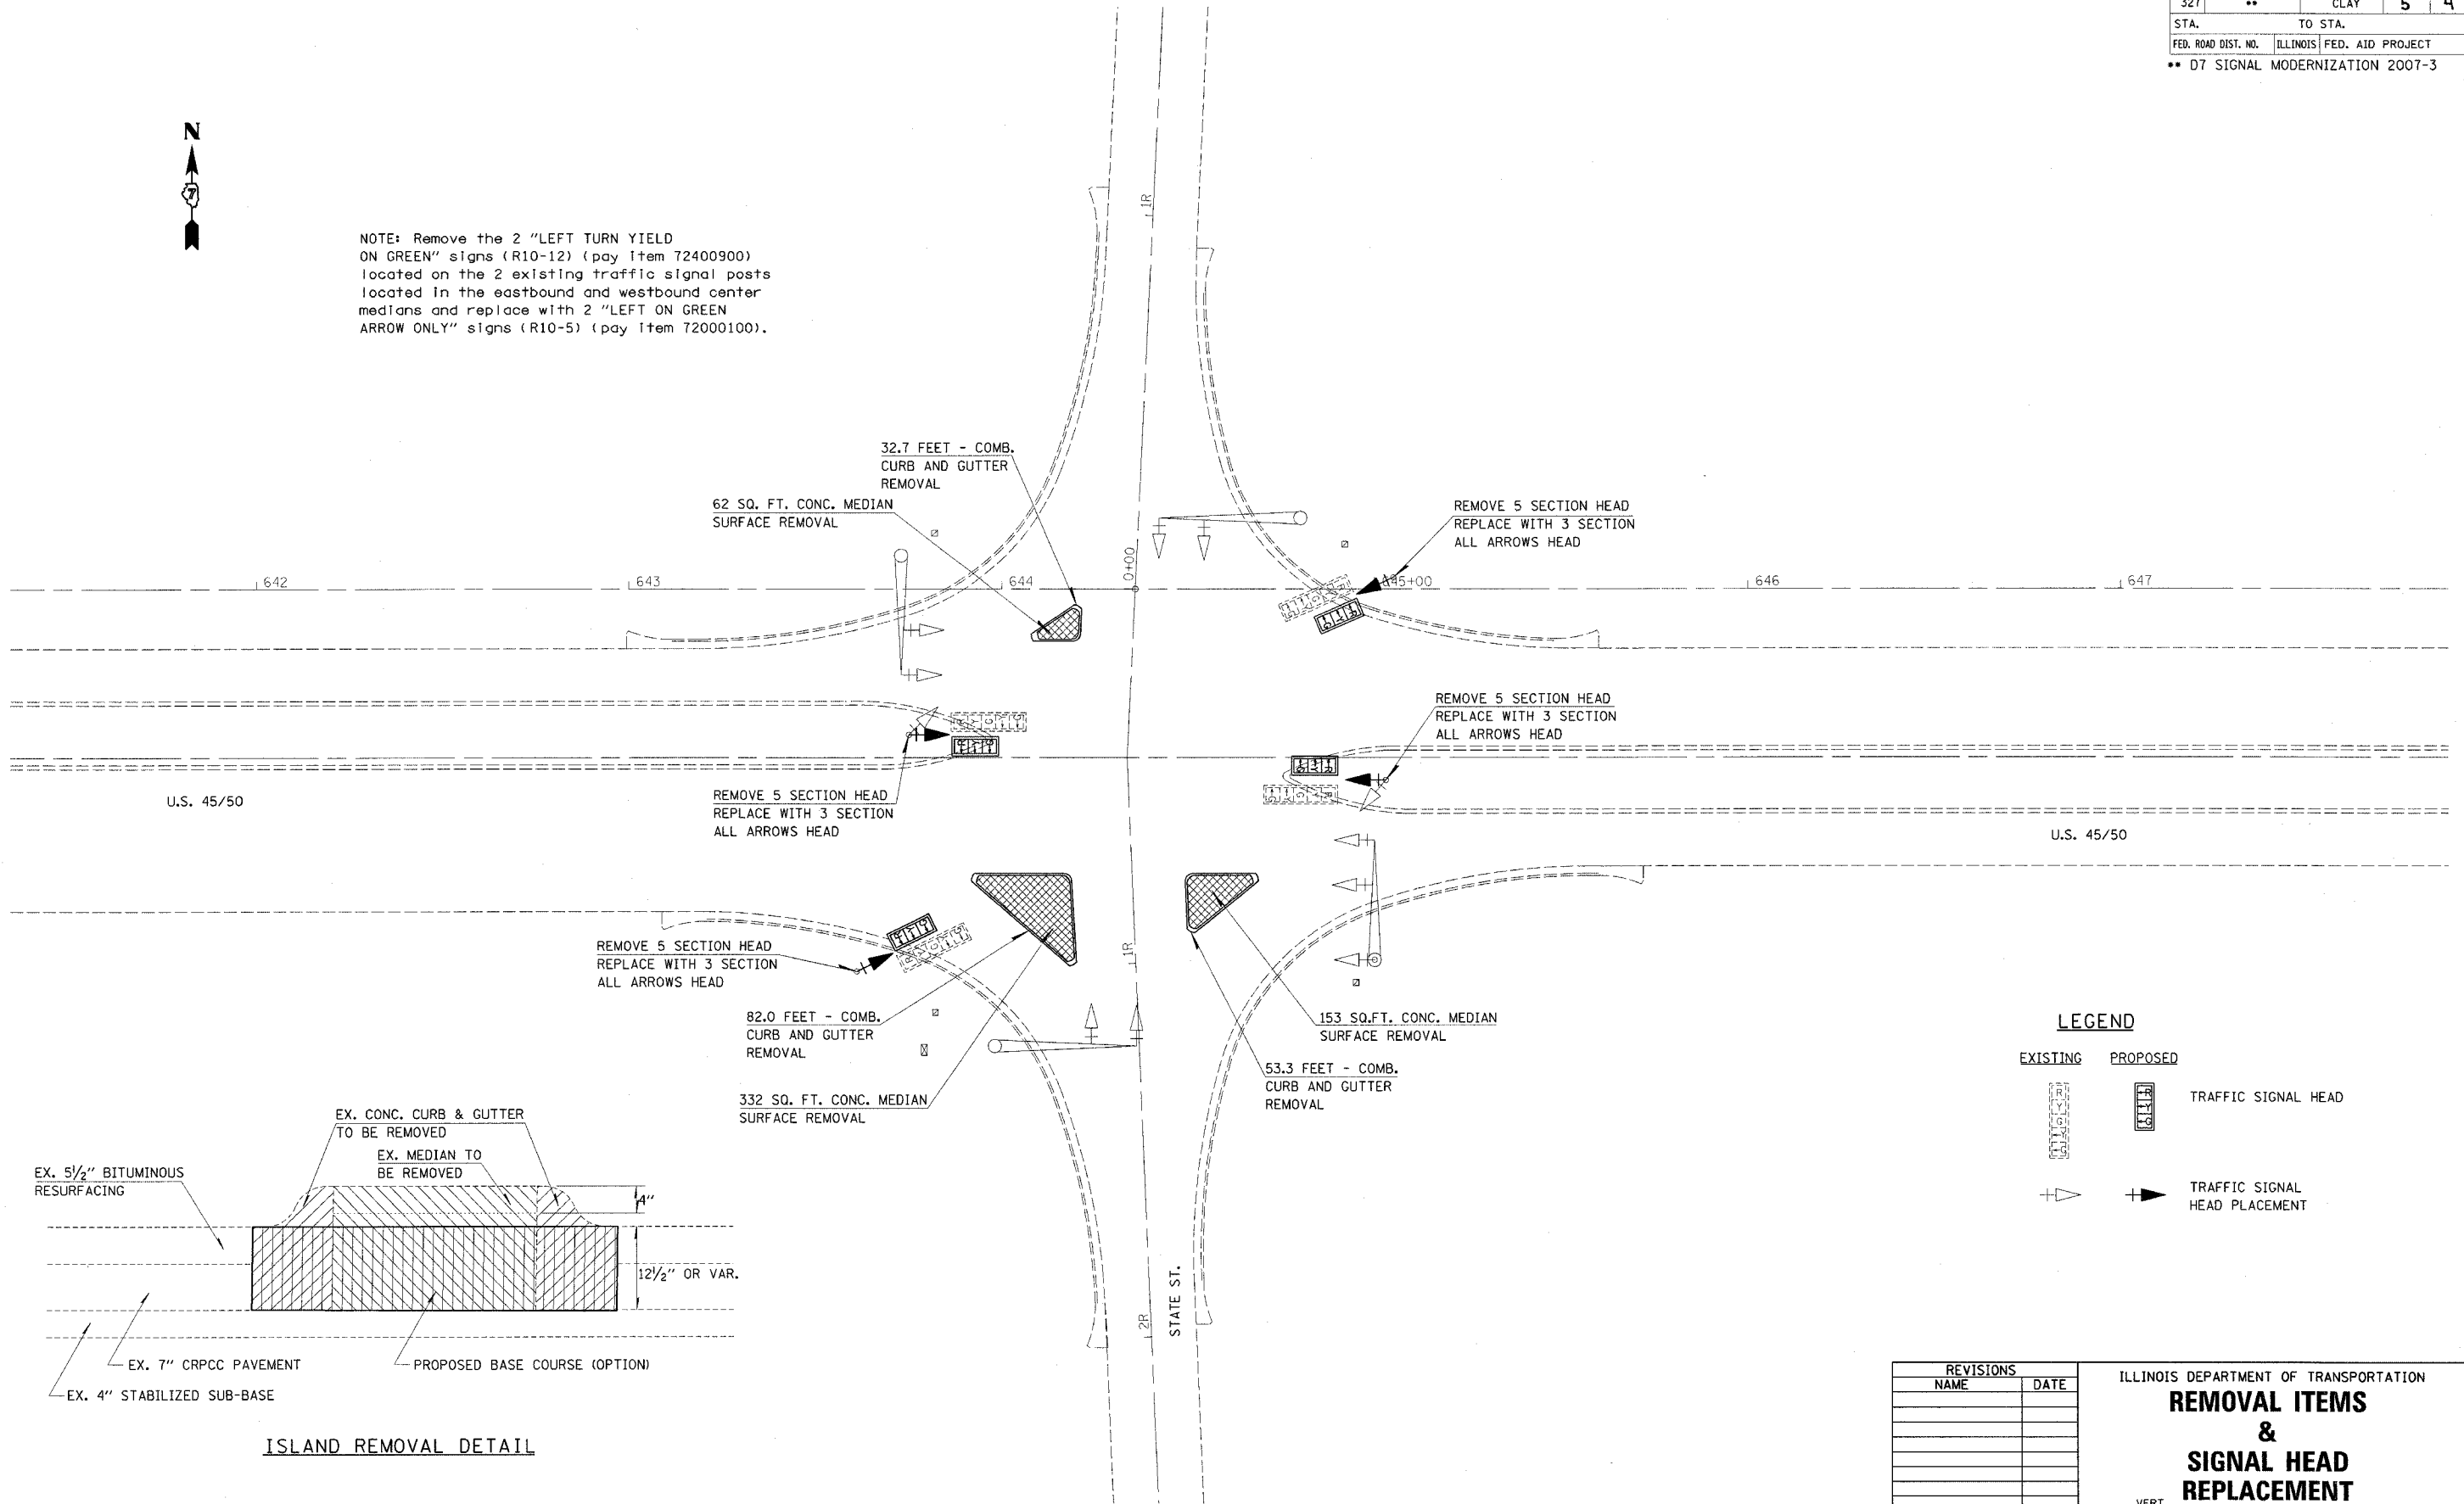

ISLAND REMOVAL DETAIL

LEGEND

EXISTING	PROPOSED	
		TRAFFIC SIGNAL HEAD
		TRAFFIC SIGNAL HEAD PLACEMENT

REVISIONS	
NAME	DATE

ILLINOIS DEPARTMENT OF TRANSPORTATION
**REMOVAL ITEMS
&
SIGNAL HEAD
REPLACEMENT**

SCALE: VERT. _____
HORIZ. _____
DATE _____ DRAWN BY _____
CHECKED BY _____

PLOT DATE = 6/29/2006
FILE NAME = #FILE#
PLOT SCALE = #SCALE#
USER NAME = district