


F.A.P. RTE.	SECTION	COUNTY	TOTAL SHEETS	SHEET NO.
327	**	CLAY	5	5
STA.		TO STA.		
FED. ROAD DIST. NO.	ILLINOIS	FED. AID PROJECT		
** D7 SIGNAL MODERNIZATION 2007-3				



district
 6/29/2006
 c:\projects\74207\d\07906pa.dgn

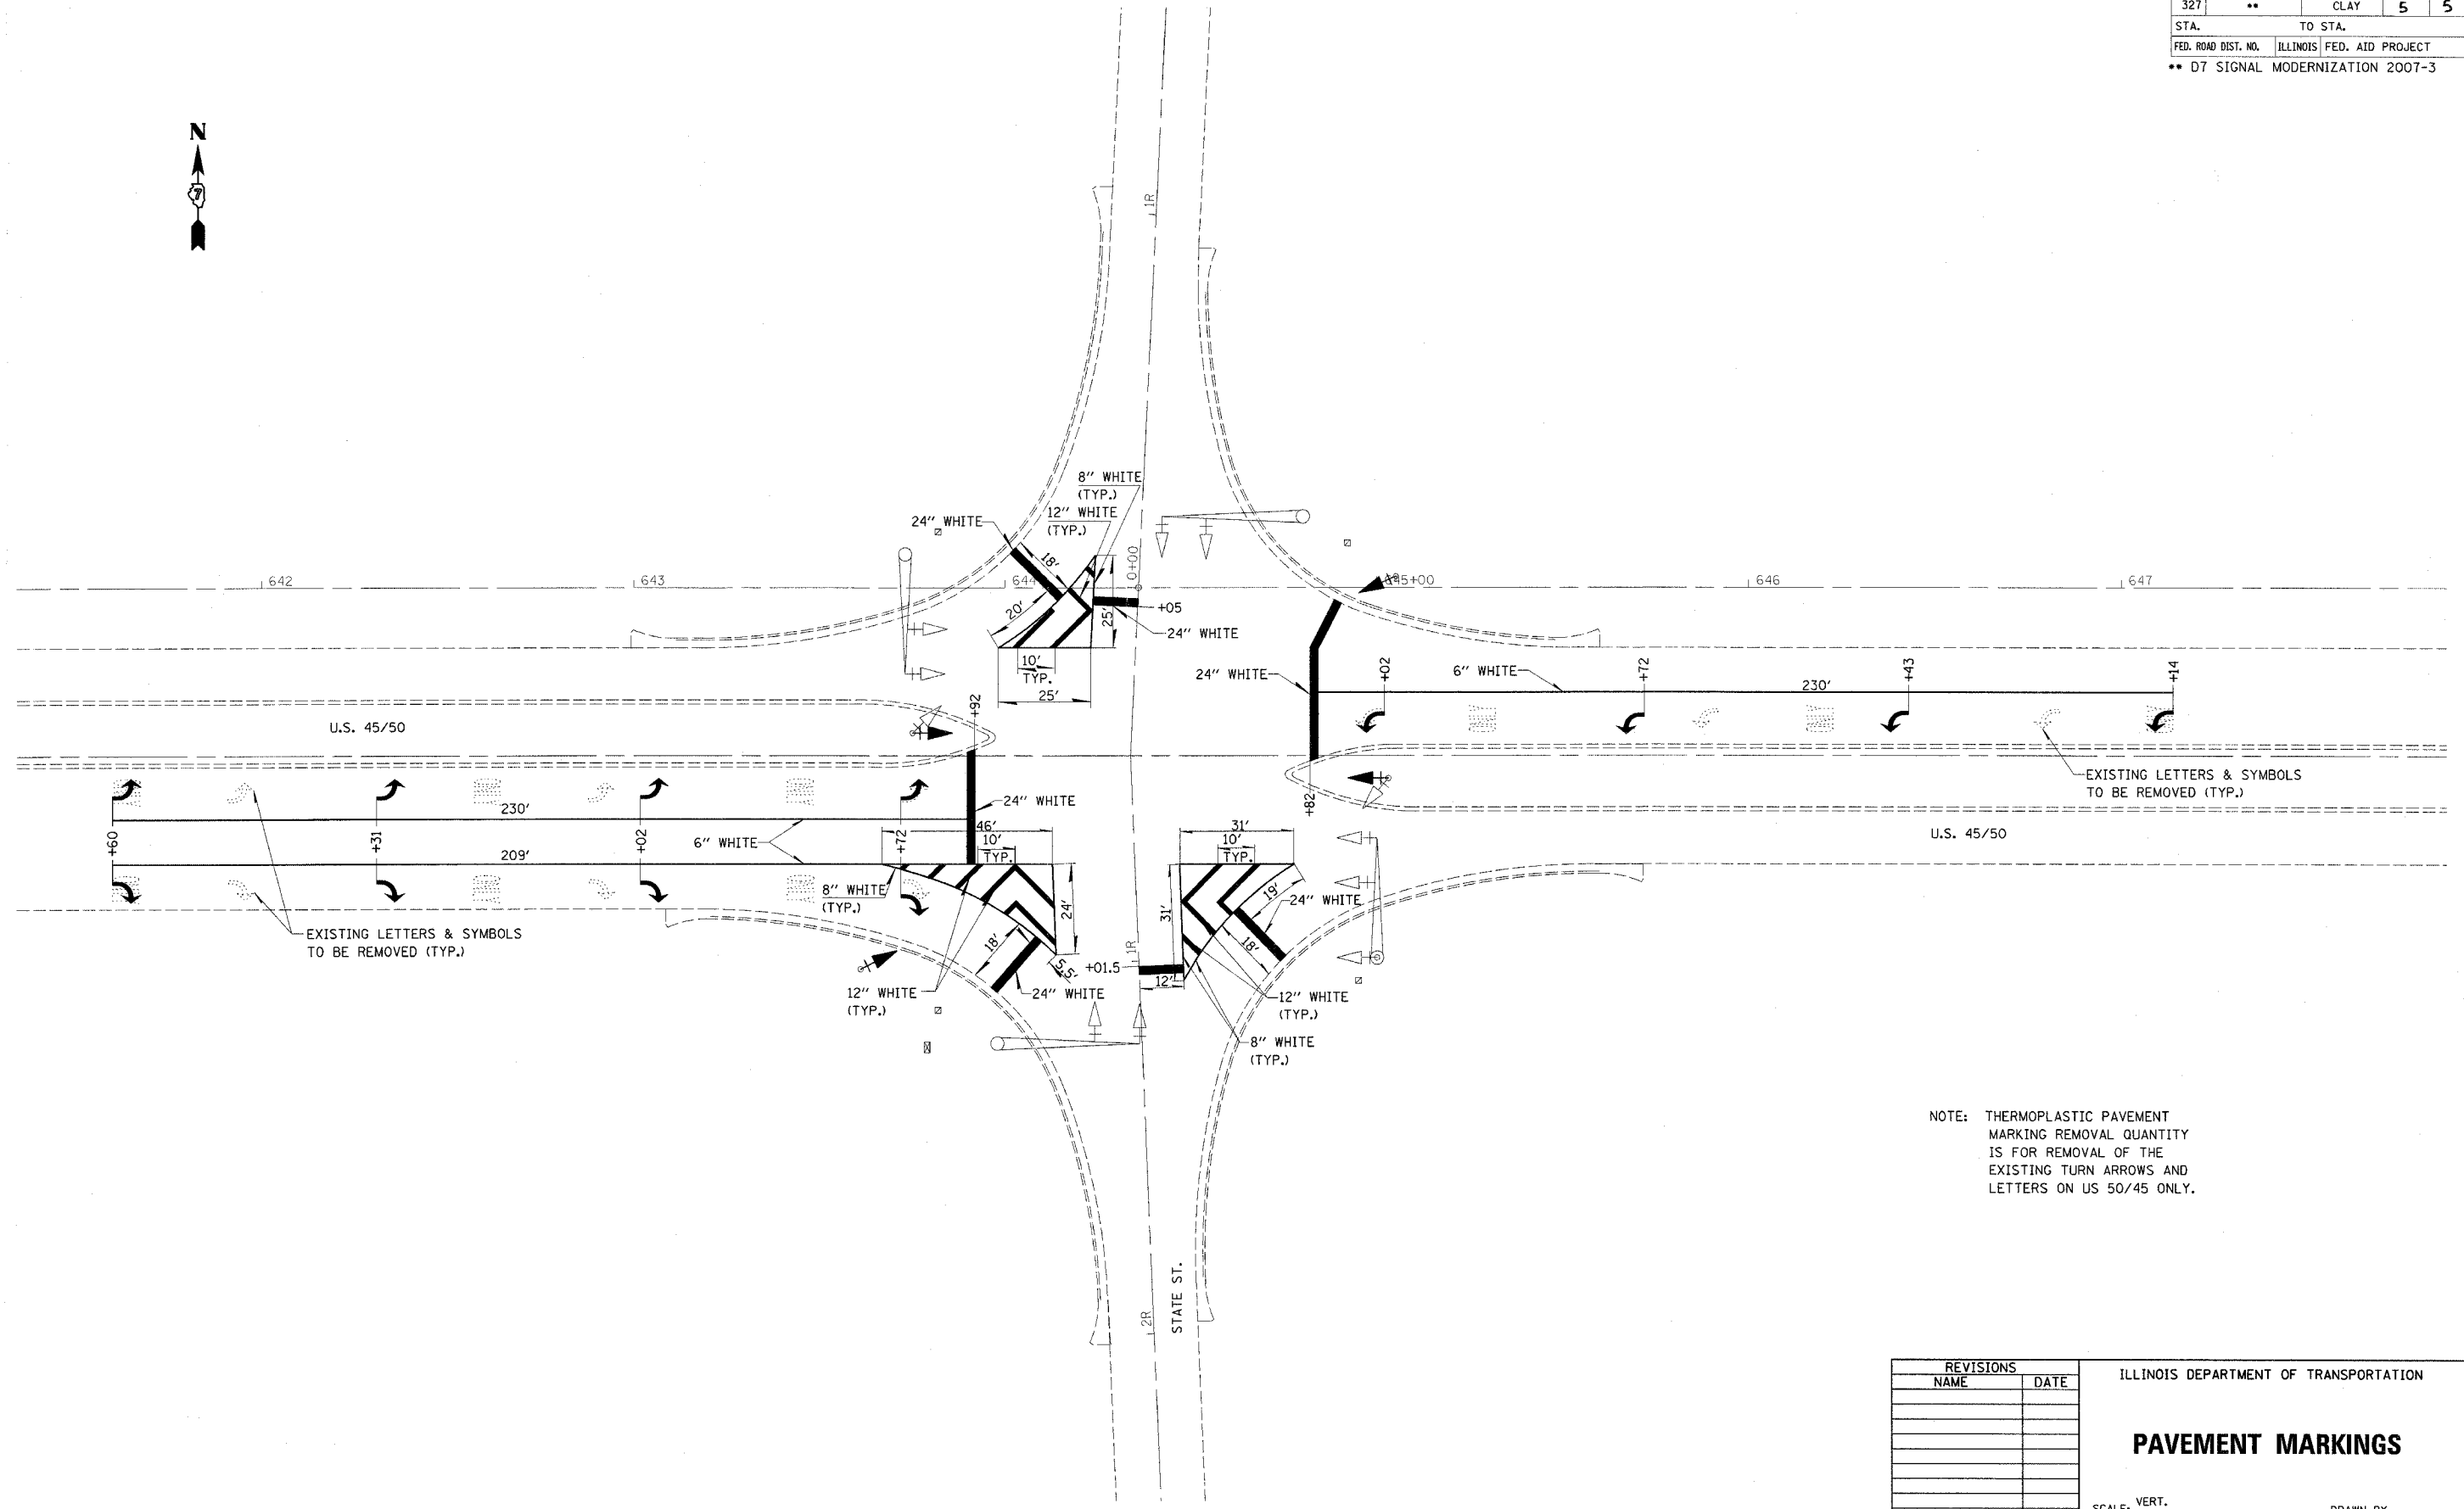

EXISTING LETTERS & SYMBOLS TO BE REMOVED (TYP.)

EXISTING LETTERS & SYMBOLS TO BE REMOVED (TYP.)

NOTE: THERMOPLASTIC PAVEMENT MARKING REMOVAL QUANTITY IS FOR REMOVAL OF THE EXISTING TURN ARROWS AND LETTERS ON US 50/45 ONLY.

REVISIONS	
NAME	DATE

ILLINOIS DEPARTMENT OF TRANSPORTATION

PAVEMENT MARKINGS

SCALE: VERT.
HORIZ.
DATE

DRAWN BY
CHECKED BY

PLOT DATE = 6/29/2006
 FILE NAME = FILE1
 PLOT SCALE = *SCALE*
 USER NAME = district