



F.A.P. RTE.	SECTION	COUNTY	TOTAL SHEETS	SHEET NO.
817	8BR-3	WASHINGTON	52	35
STA. 33+15		TO STA. 39+25		
FED. ROAD DIST. NO.		ILLINOIS FED. AID PROJECT		

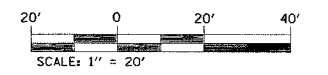

EXIST. CURVE C2
 PI STA. = 33+62.47
 $\Delta = 11^\circ 32' 20''$ (LT)
 $D = 2^\circ 33' 28''$
 $R = 2,240.00'$
 $T = 226.32'$
 $L = 451.11'$
 $E = 11.40'$
 $e =$
 $T.R. =$
 $S.E. RUN =$
 $P.C. STA. = 31+36.15$
 $P.T. STA. = 35+87.26$

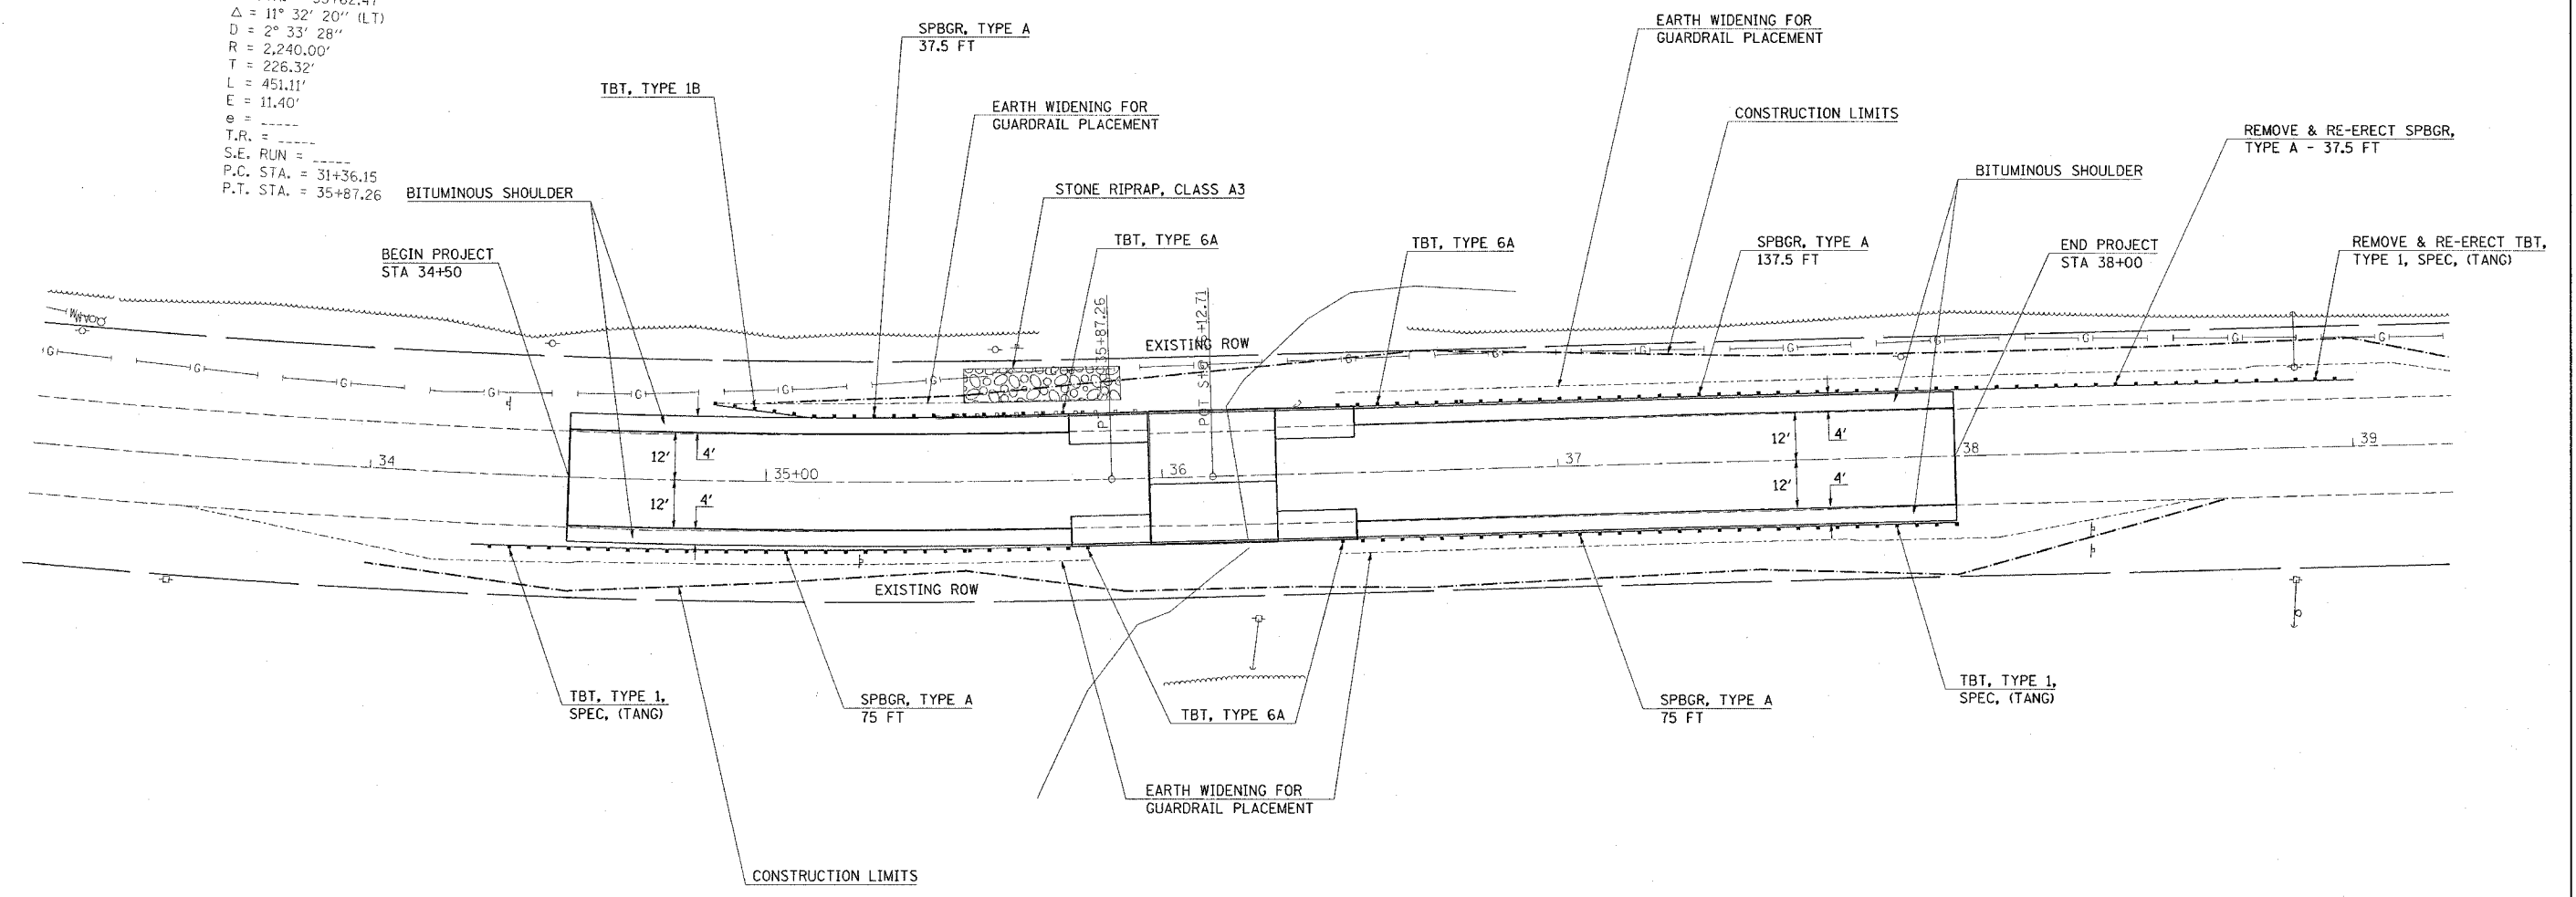

REVISIONS	
NAME	DATE

ILLINOIS DEPARTMENT OF TRANSPORTATION
PLAN VIEW
 FAP ROUTE 817
 SECTION 8BR-3
 WASHINGTON COUNTY
 SN 095-0011

PLOT DATE = 7/18/2005
 FILE NAME = c:\p\projects\817\plan\p1n081905.dgn
 PLOT SCALE = 20.0000 / 1 IN.
 REFERENCE = NONE