


PLOT DATE = 6/24/2006
 PLOT SCALE = 10.0000' / IN.
 USER NAME = gmluh

ORIGINAL SURVEYED BY DATE
 PROJECT PLOTTED BY DATE
 NO. DATE AREAS CHECKED

FINAL SURVEY SURVEYED BY DATE
 NO. DATE AREAS CHECKED

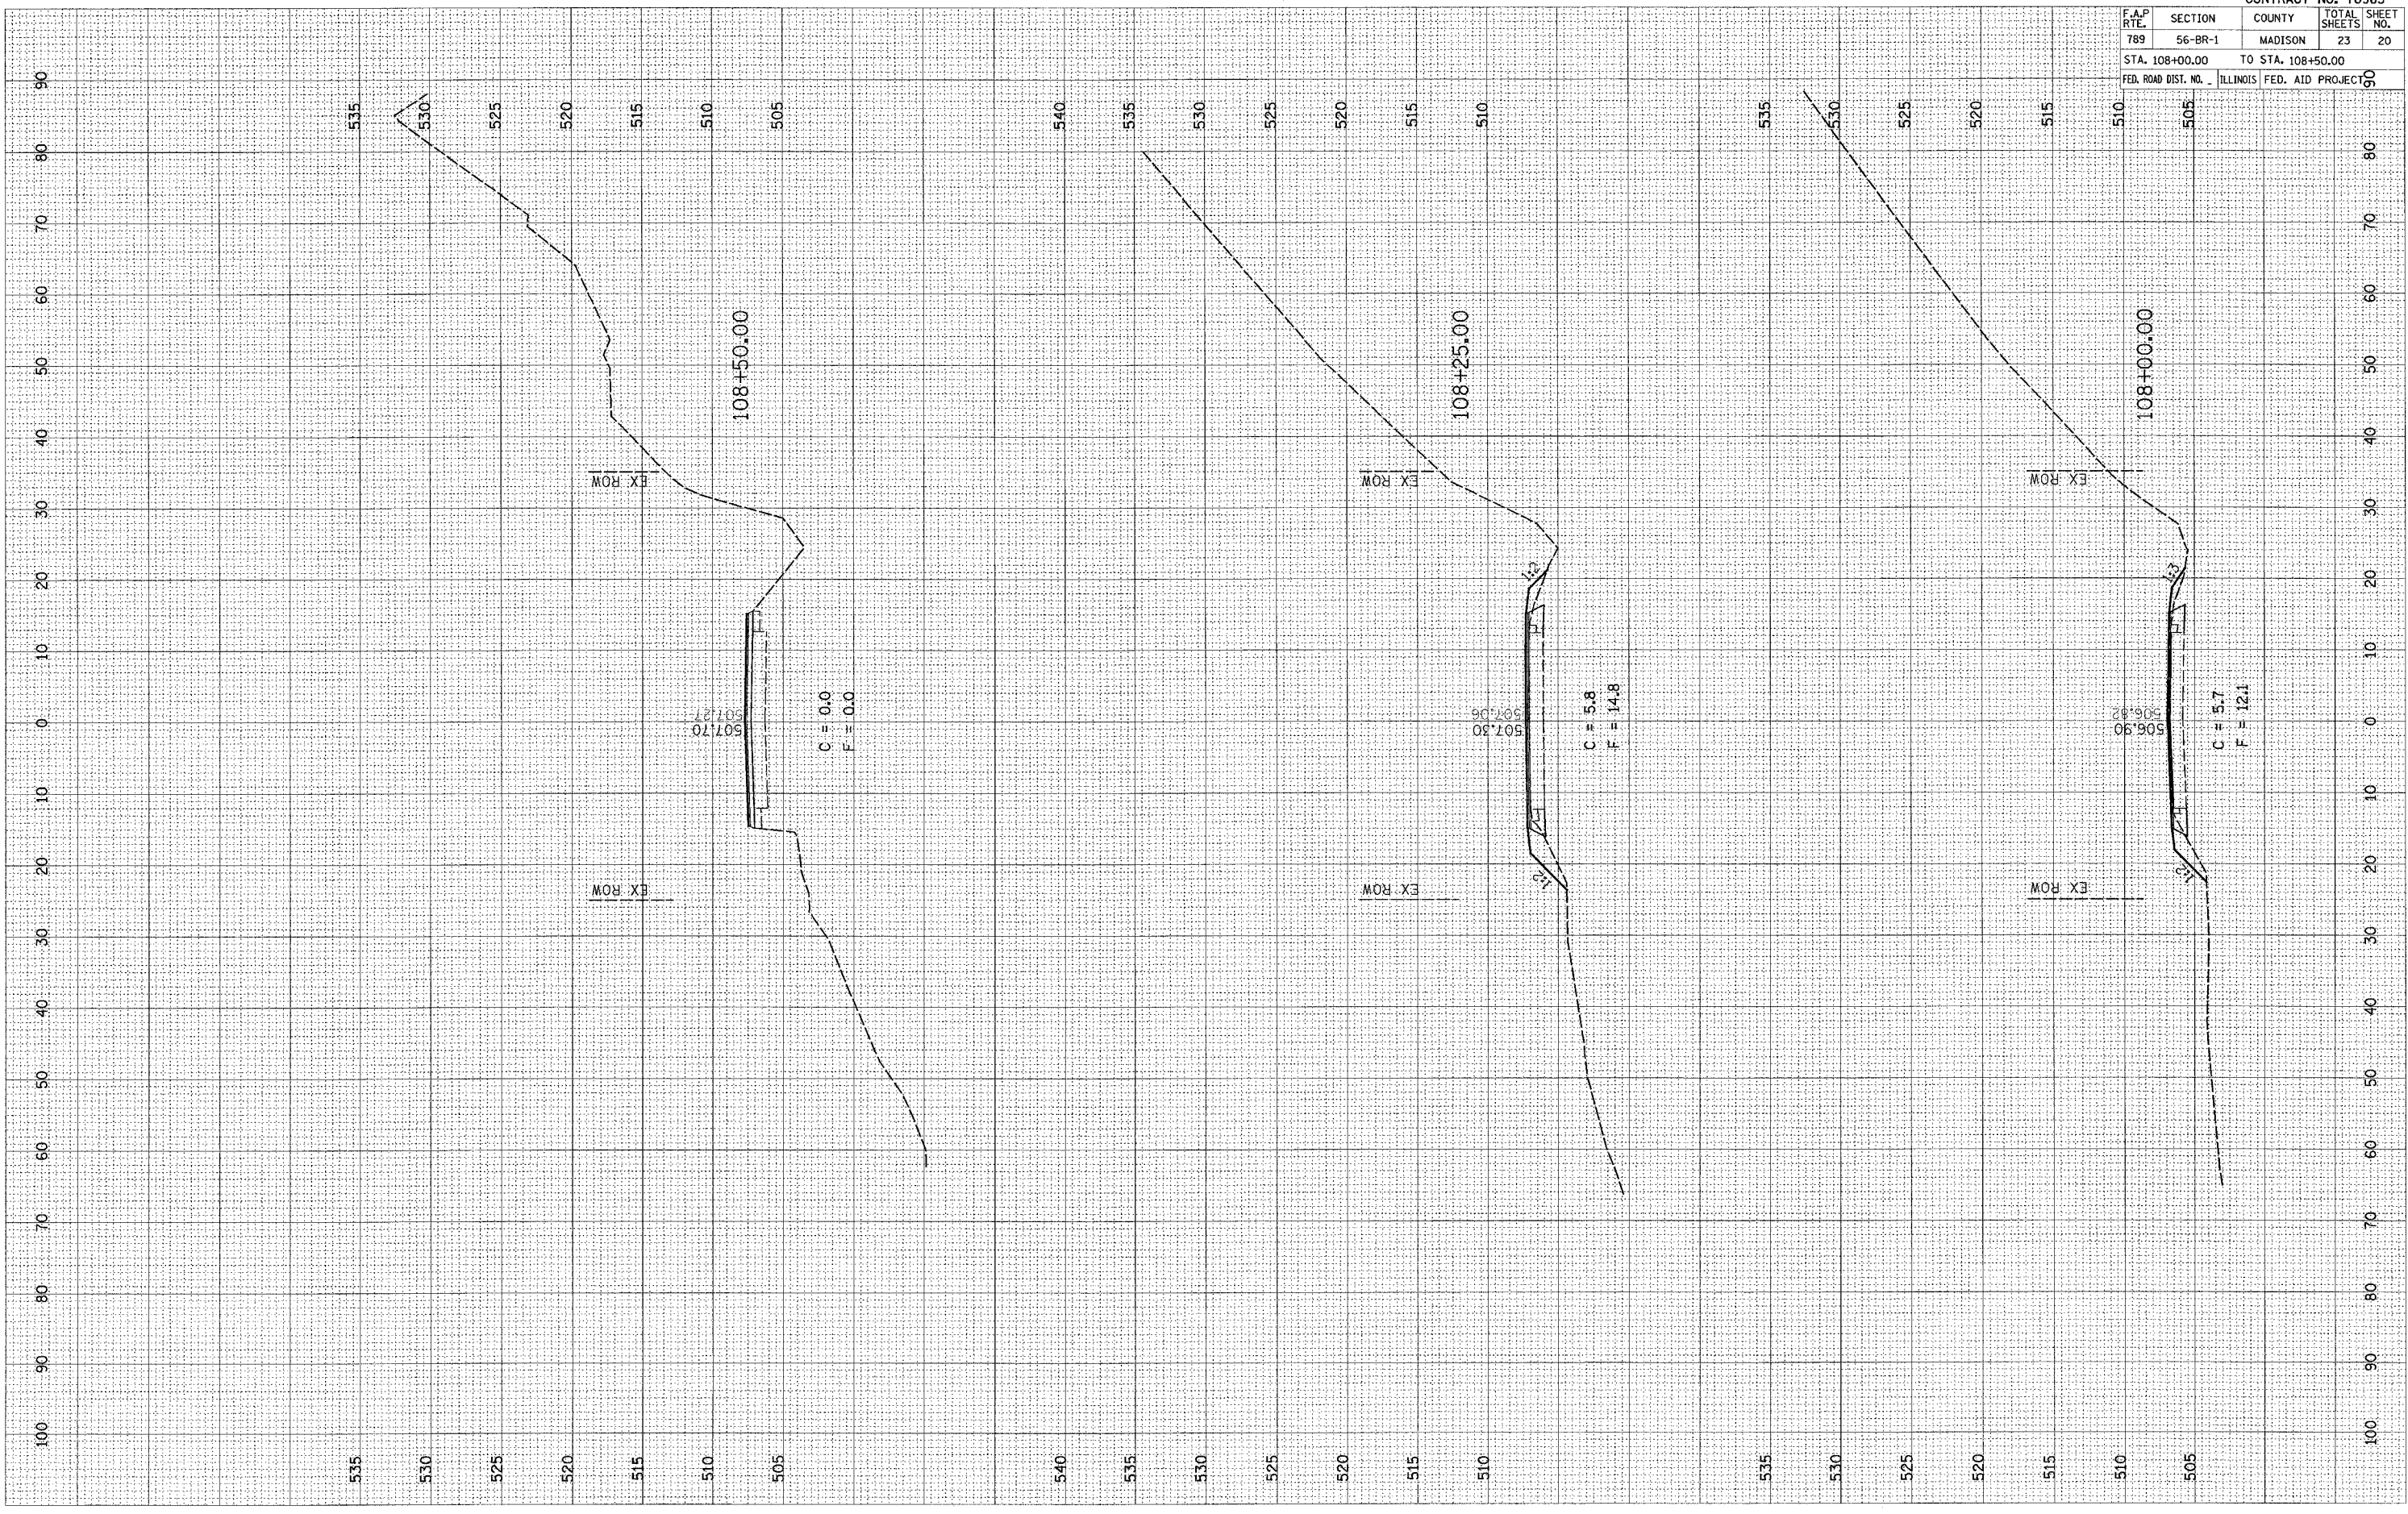

CONTRACT NO. 76965				
F.A.P. RTE.	SECTION	COUNTY	TOTAL SHEETS	SHEET NO.
789	56-BR-1	MADISON	23	20
STA. 108+00.00 TO STA. 108+50.00				
FED. ROAD DIST. NO. ILLINOIS FED. AID PROJECT				