


PLOT DATE = 6/29/2006
 FILE NAME = c:\projects\vd10785\plan\sheet10785.dwg
 PLOT SCALE = 10.0000' / IN.
 USER NAME = gaurh

ORIGINAL SURVEY
 SURVEY NO. _____
 PLOTTED _____
 TEMPLATE _____
 AREAS CHECKED _____

FINAL SURVEY
 SURVEY NO. _____
 PLOTTED _____
 TEMPLATE _____
 AREAS CHECKED _____

BY _____
 DATE _____

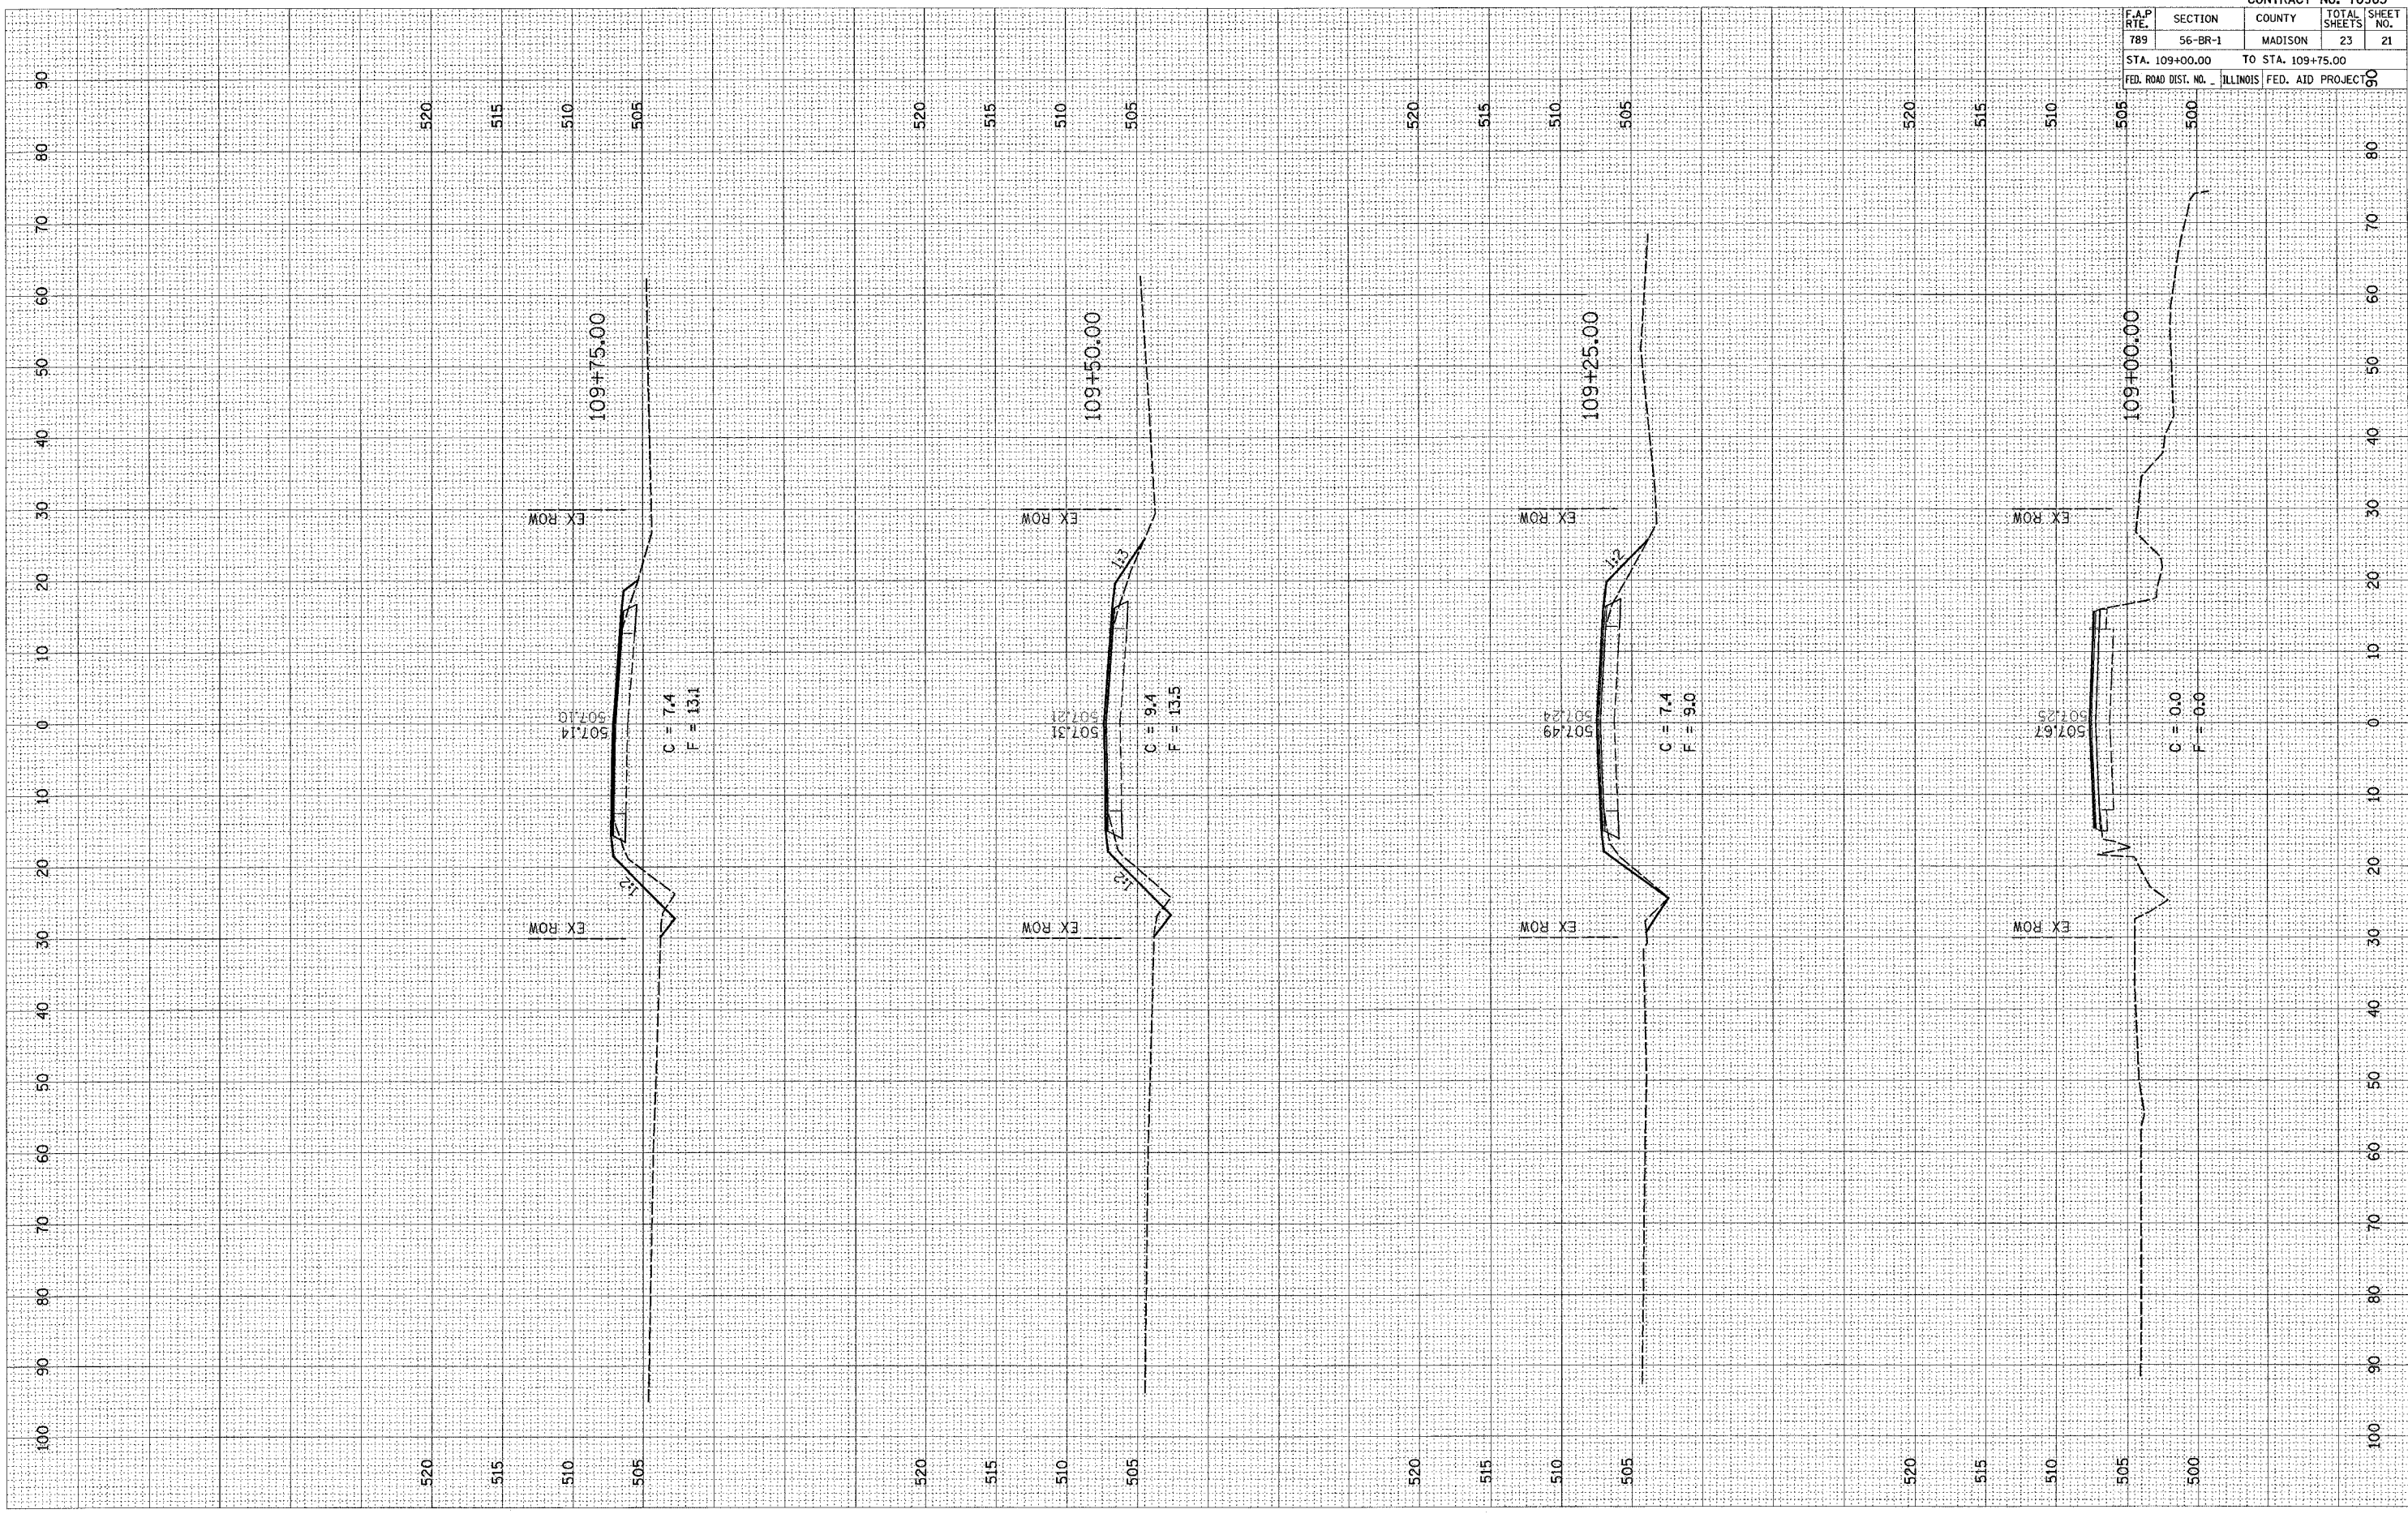

CONTRACT NO. 76965				
F.A.P. RTE.	SECTION	COUNTY	TOTAL SHEETS	SHEET NO.
789	56-BR-1	MADISON	23	21
STA. 109+00.00		TO STA. 109+75.00		
FED. ROAD DIST. NO. _____		ILLINOIS FED. AID PROJECT _____		