


PLOT DATE = 6/24/2006
 FILE SCALE = 0.0000 / IN.
 USER NAME = gnlrsh

ORIGINAL SURVEYED BY DATE
 SURVEY PLOTTED
 NO. AREAS CHECKED

FINAL SURVEYED BY DATE
 SURVEY PLOTTED
 NO. AREAS CHECKED

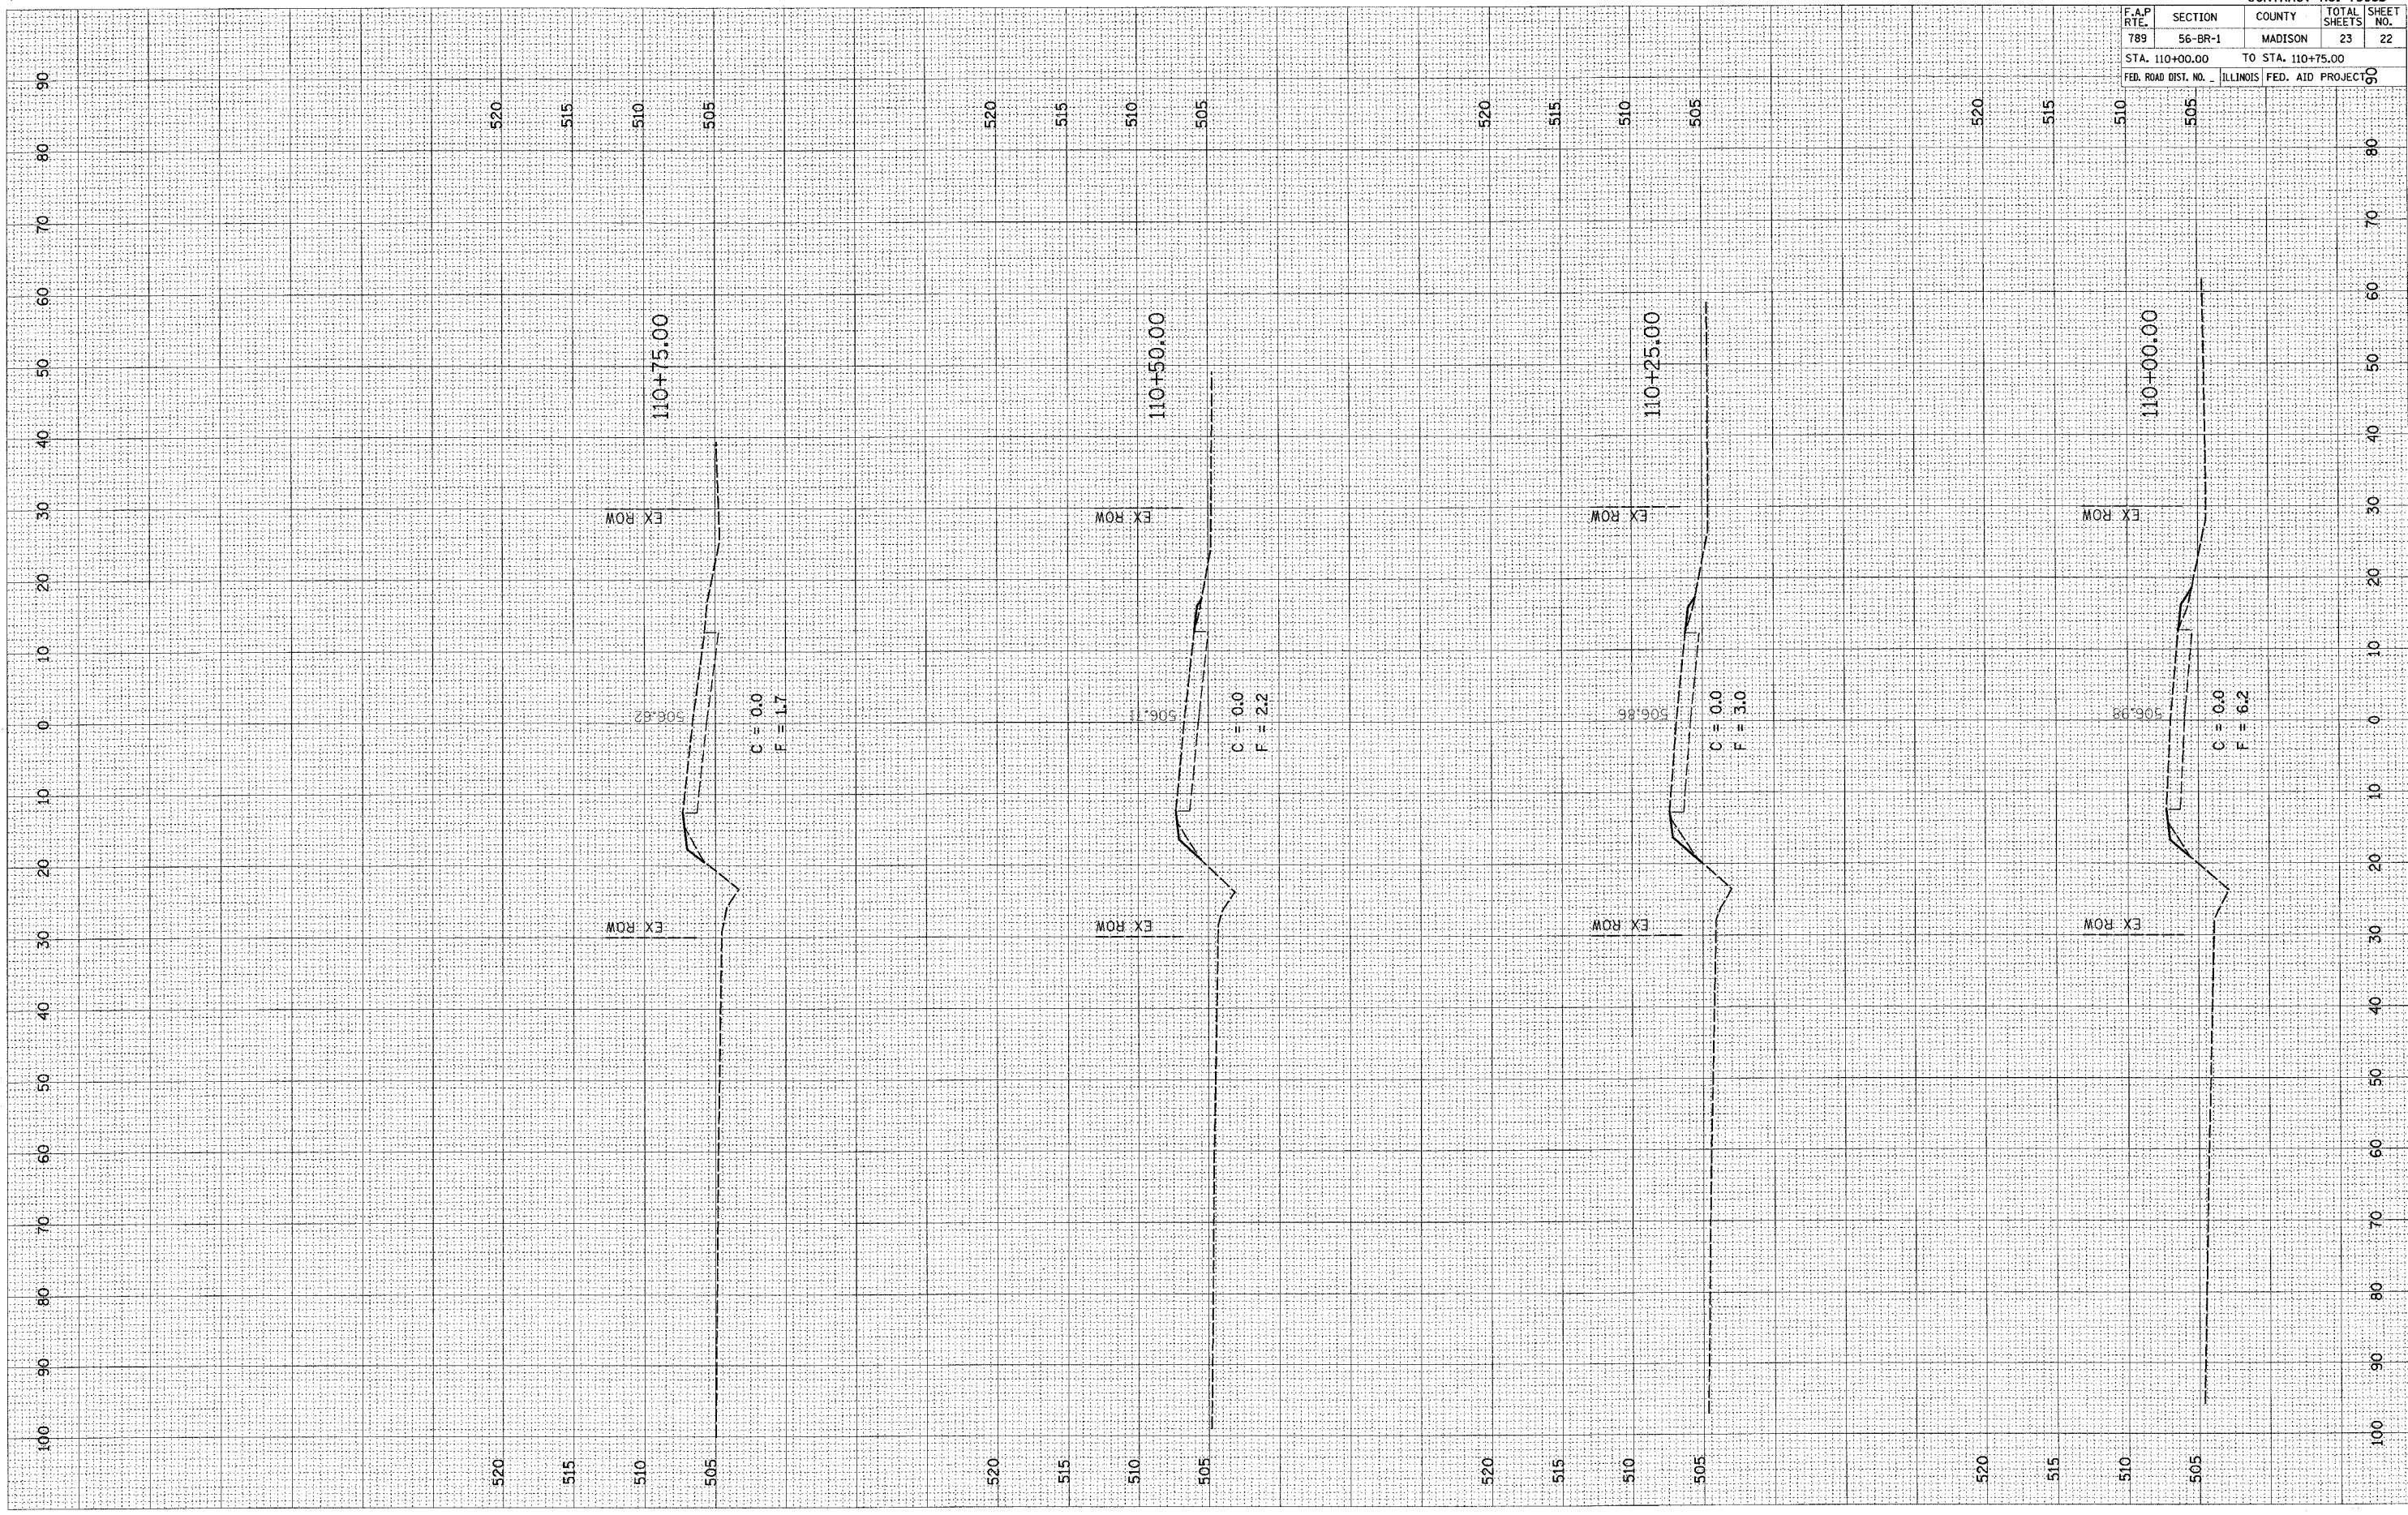

CONTRACT NO. 76965				
F.A.P. RTE.	SECTION	COUNTY	TOTAL SHEETS	SHEET NO.
789	56-BR-1	MADISON	23	22
STA. 110+00.00		TO STA. 110+75.00		
FED. ROAD DIST. NO.	ILLINOIS	FED. AID PROJECT	90	