


PLOT DATE = 6/29/2006
 FILE NAME = c:\pwworkspace\ad0785\plan\sheet107\sheet107.dwg
 USER NAME = gaur

ORIGINAL SURVEY
 SURVEY PLOTTED
 NOTE BOOK TEMPLATE
 AREAS CHECKED
 NO.

FINAL SURVEY
 SURVEY PLOTTED
 NOTE BOOK TEMPLATE
 AREAS CHECKED
 NO.

BY _____ DATE _____

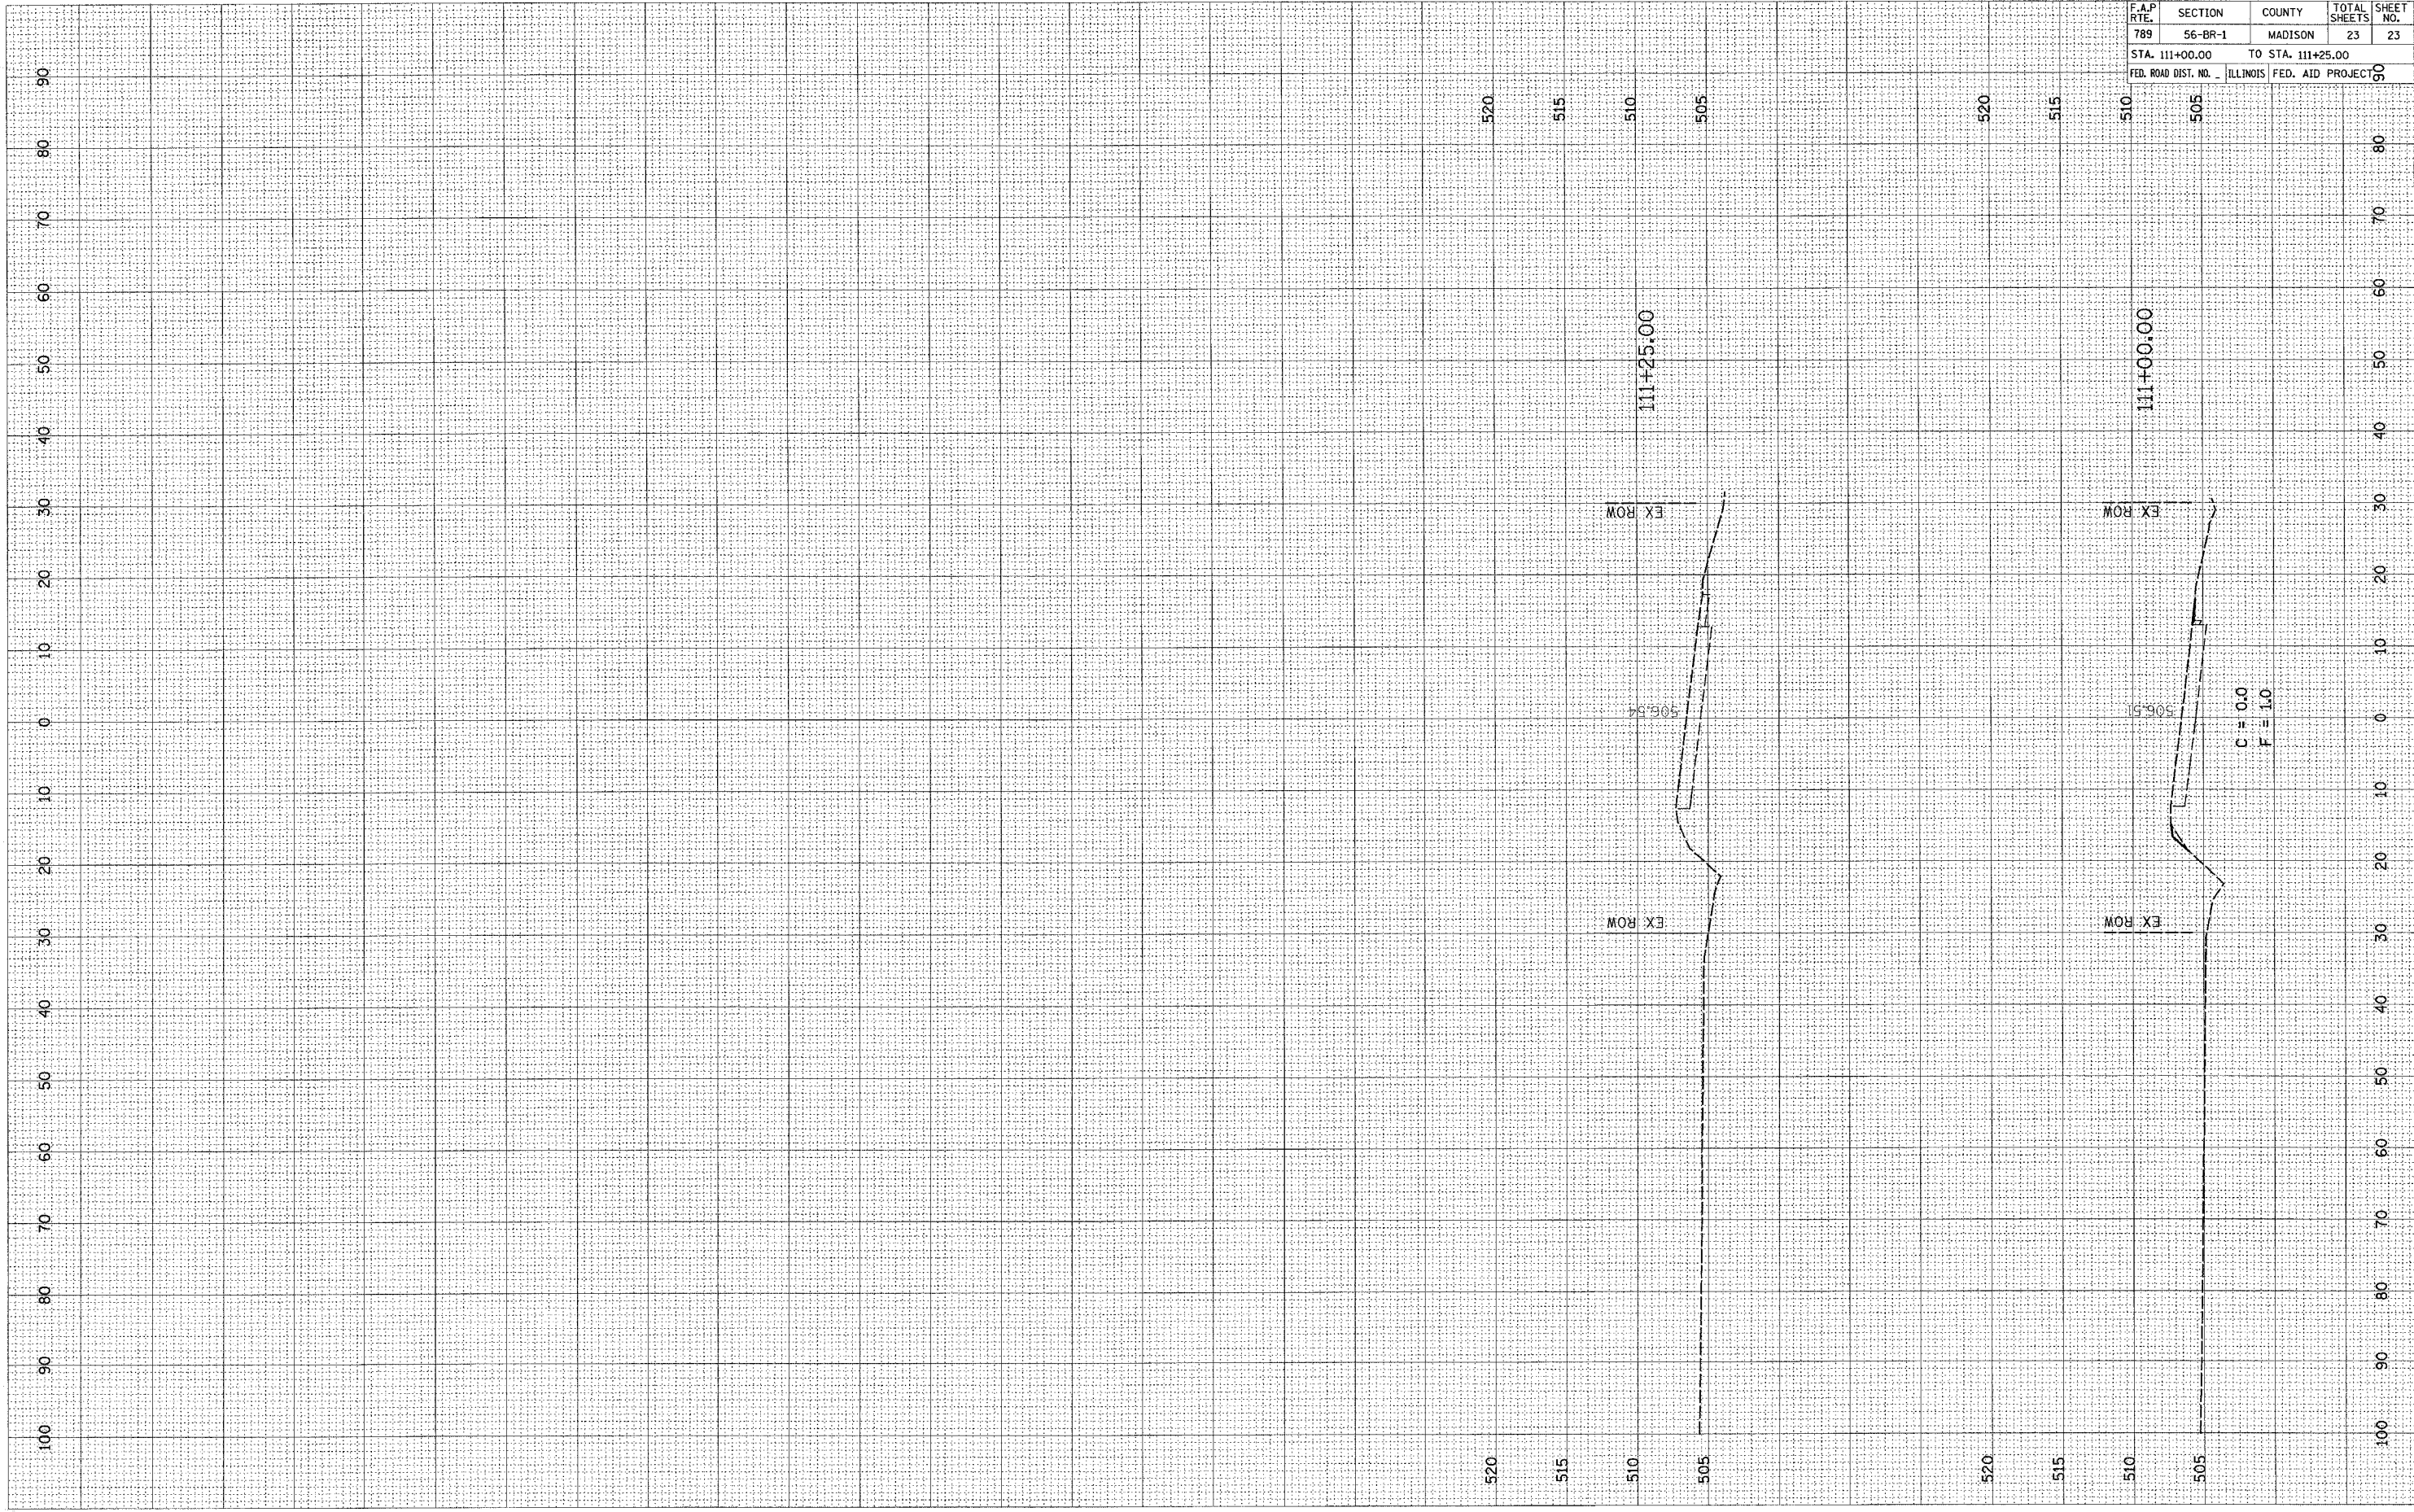

CONTRACT NO. 76965

F.A.P. RTE.	SECTION	COUNTY	TOTAL SHEETS	SHEET NO.
789	56-BR-1	MADISON	23	23
STA. 111+00.00		TO STA. 111+25.00		
FED. ROAD DIST. NO. _____		ILLINOIS		FED. AID PROJECT NO. _____