



ROUTE	SECTION	COUNTY	TOTAL SHEETS	SHEET NO.
*	**	***	52	25
STA.		TO STA.		
FED. ROAD DIST. NO. ILLINOIS FED. AID PROJECT				
FAI 55/70 CONTRACT# 76973				
DIST 8 ITS 2006-2				
MADISON & ST. CLAIR & CITY OF ST. LOUIS, MO				

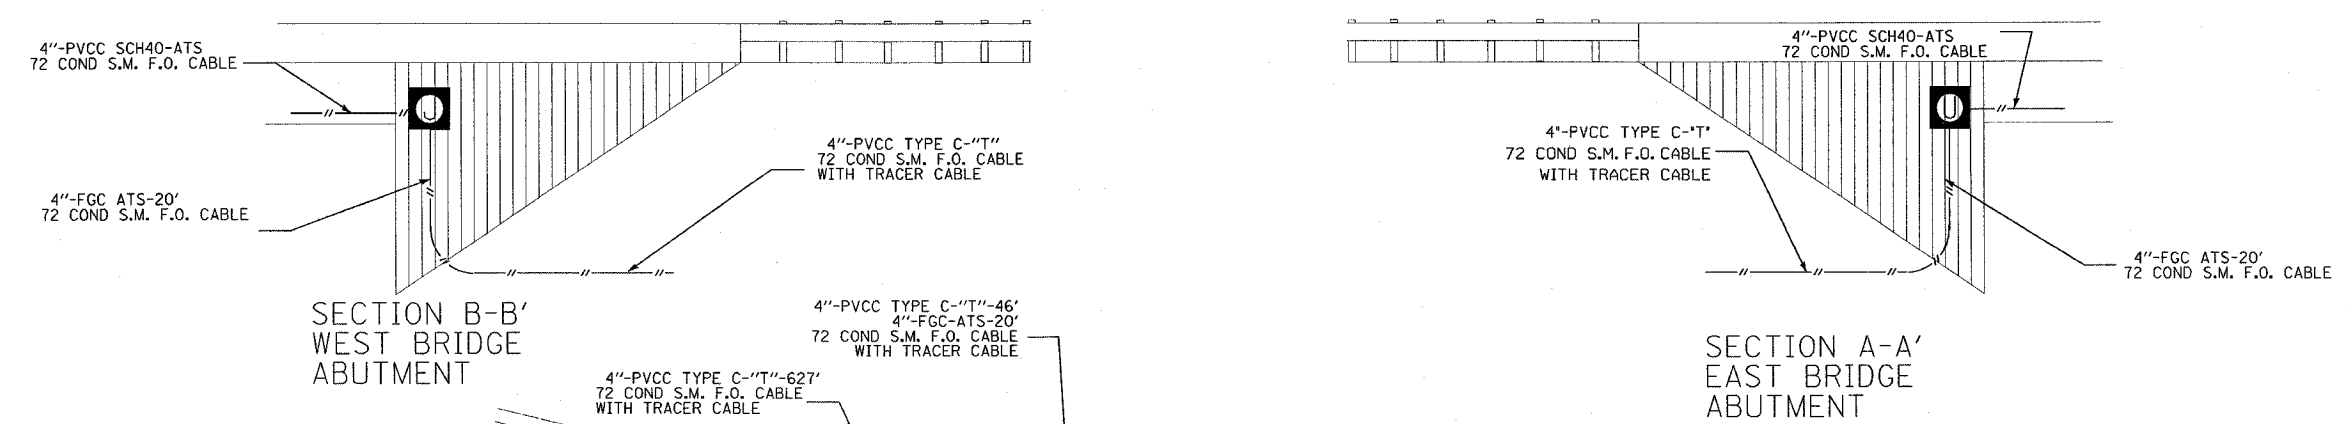

-MODIFY EXISTING CONTROLLER CABINET-A4 BY REPLACING THE EXISTING ACIP4 WITH A PROPOSED ACIP4E
 -MODIFY EXISTING CONTROLLER CABINET-B BY INSTALLING A CISCO 2955
 -MODIFY EXISTING CONTROLLER CABINET-C BY RECONFIGURING THE EXISTING MPEG2 ENCODER FROM TI TO ETHERNET

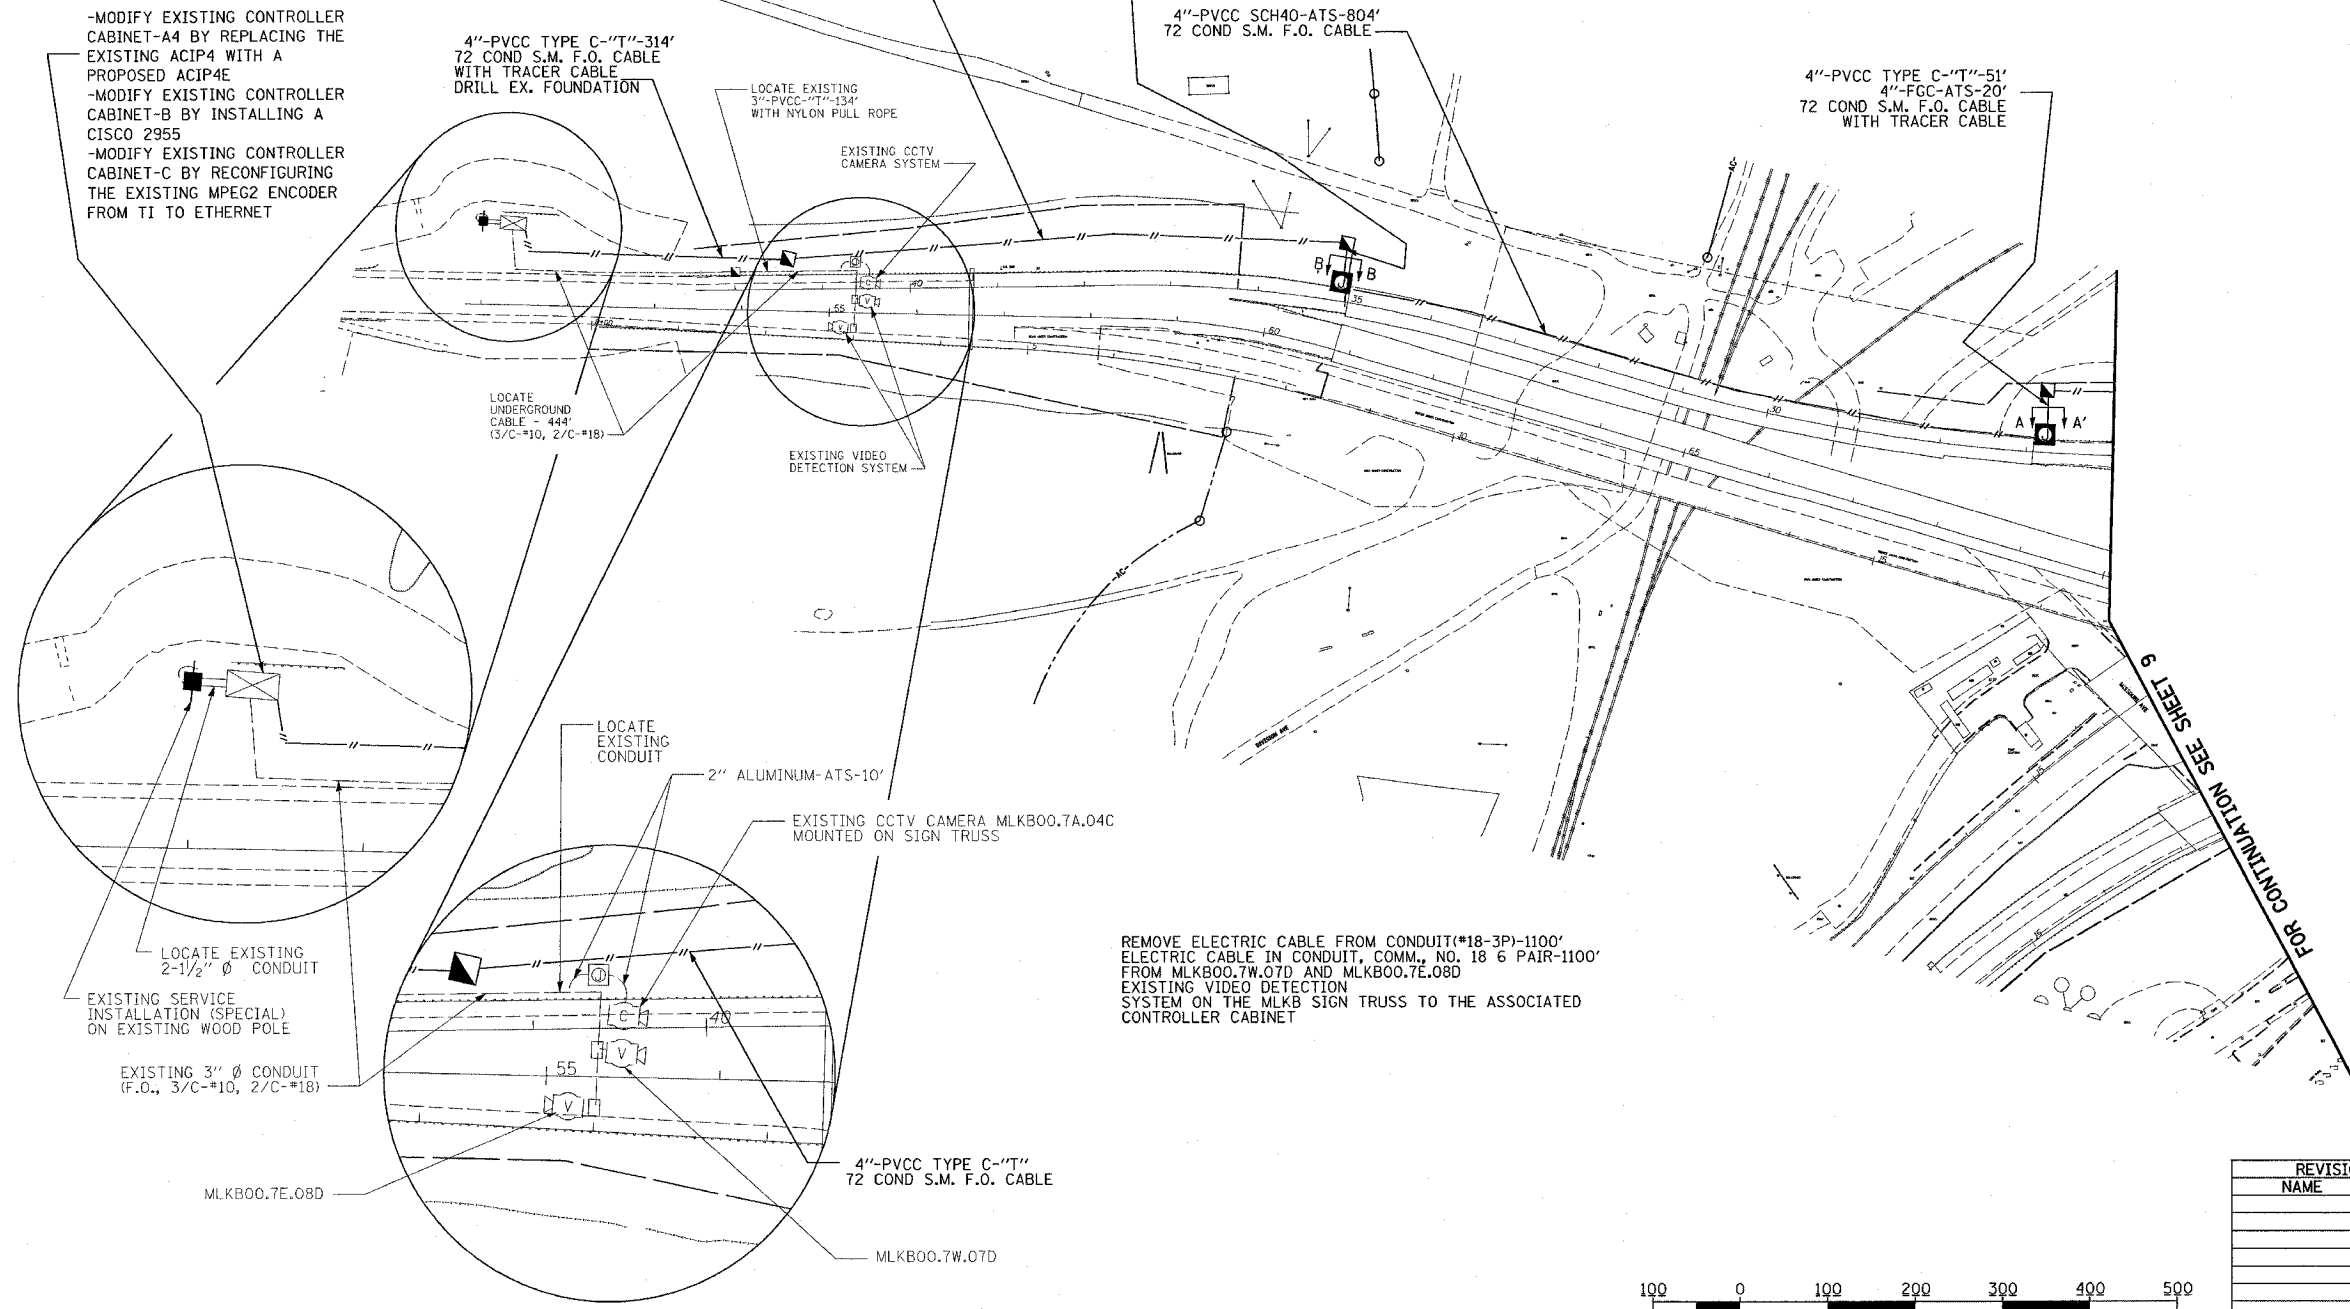


REMOVE ELECTRIC CABLE FROM CONDUIT(*18-3P)-1100' ELECTRIC CABLE IN CONDUIT, COMM. NO. 18 6 PAIR-1100' FROM MLKB00.7W.07D AND MLKB00.7E.08D EXISTING VIDEO DETECTION SYSTEM ON THE MLKB SIGN TRUSS TO THE ASSOCIATED CONTROLLER CABINET

FOR CONTINUATION SEE SHEET 9

SHEET 10 OF 18

PLOT DATE = 8/23/2006
 FILE NAME = c:\projects\mlkb00\electrical\toplin18rba.dgn
 PLOT SCALE = 1/8\"/>

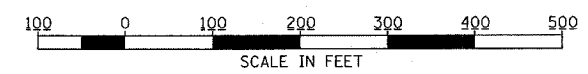

Rev. 8 31-06

REVISIONS	
NAME	DATE

ILLINOIS DEPARTMENT OF TRANSPORTATION
 LOCATION MLKB00.7E.08D(EX.)
 LOCATION MLKB00.7W.07D(EX.)
 LOCATION MLKB00.7A.XXC(EX.)
 FAI 55/70
 SECTION DIST 8 ITS 2006-2
 MADISON AND ST. CLAIR COUNTY
 AND ST. LOUIS, MO
 DATE 8/23/2006