

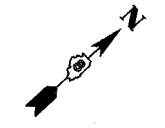


ROUTE	SECTION	COUNTY	TOTAL SHEETS	SHEET NO.
*	**	***	52	28
STA.		TO STA.		
FED. ROAD DIST. NO. - ILLINOIS FED. AID PROJECT				
* FAI 55/70		CONTRACT # 76973		
** DIST 8 ITS 2006-2				
*** MADISON & ST. CLAIR & CITY OF ST. LOUIS, MO				

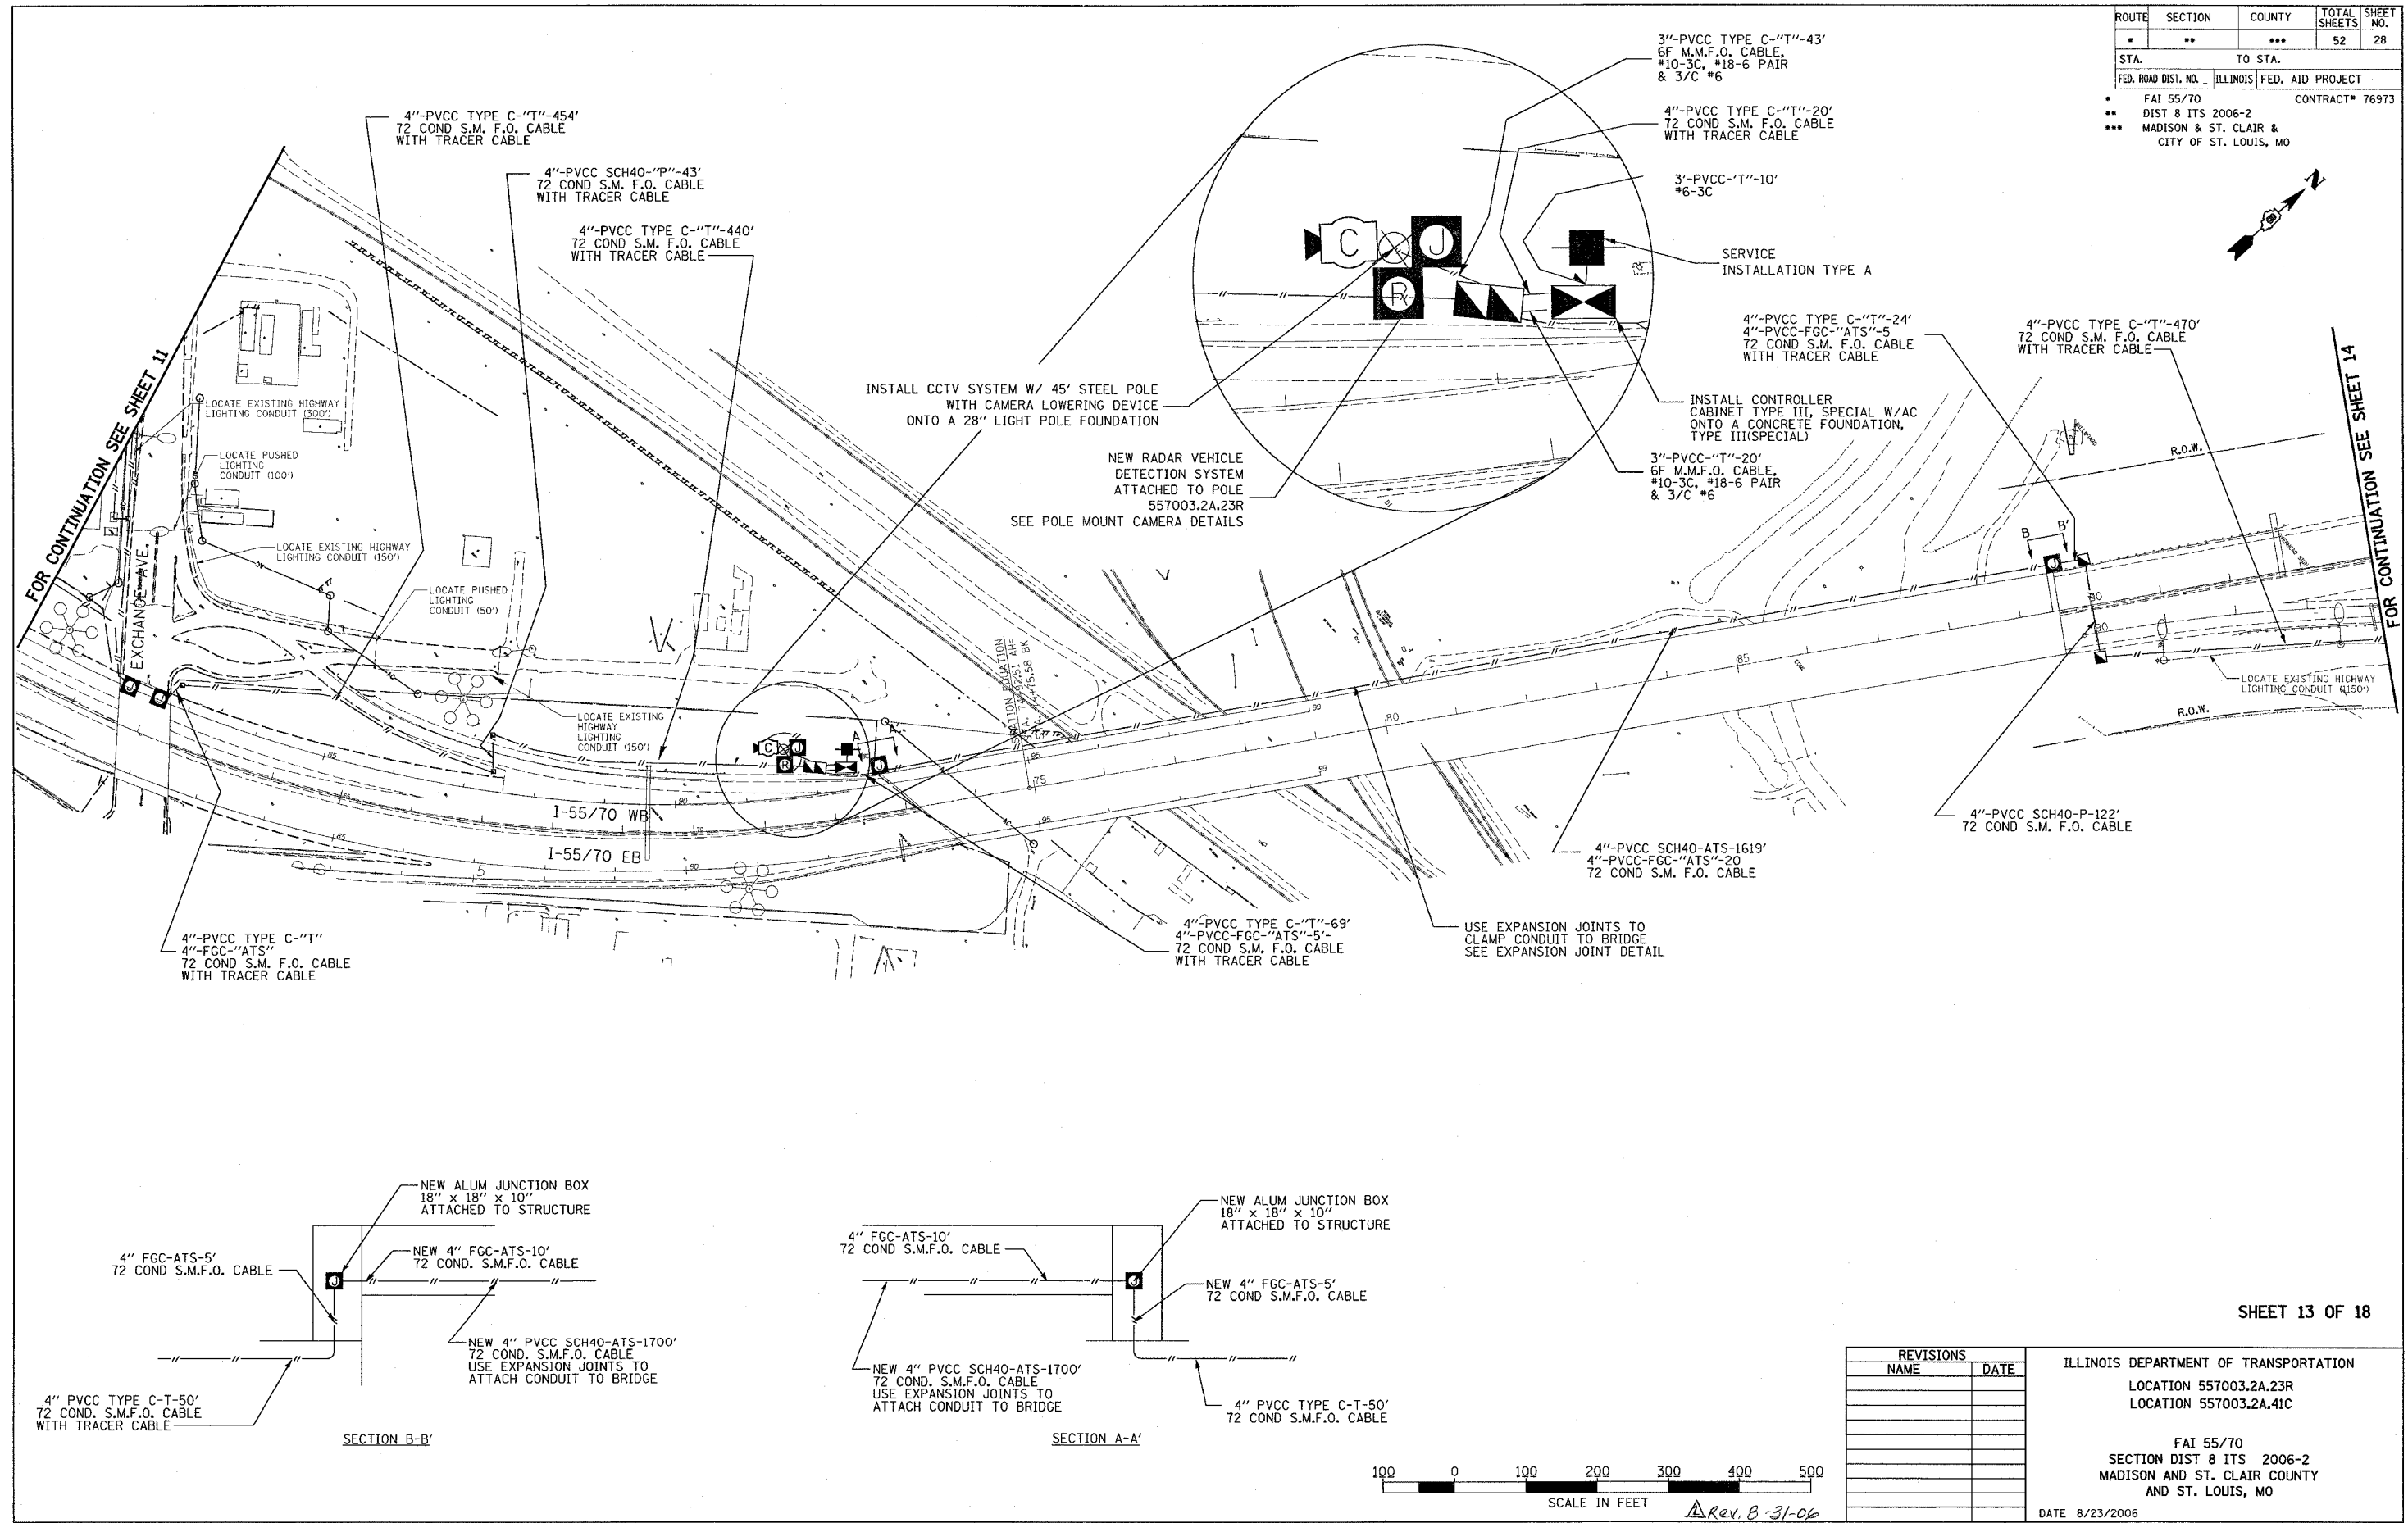


FOR CONTINUATION SEE SHEET 11


FOR CONTINUATION SEE SHEET 14

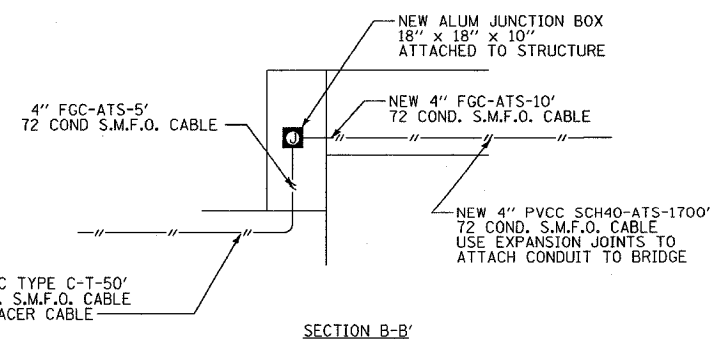

SECTION B-B'

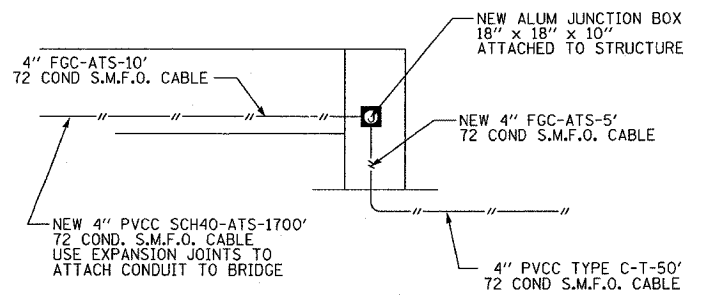

SECTION A-A'

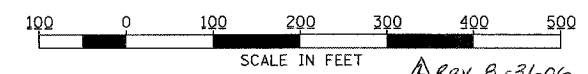

Rev. B-31-06

REVISIONS	
NAME	DATE

ILLINOIS DEPARTMENT OF TRANSPORTATION
 LOCATION 557003.2A.23R
 LOCATION 557003.2A.41C

 FAI 55/70
 SECTION DIST 8 ITS 2006-2
 MADISON AND ST. CLAIR COUNTY
 AND ST. LOUIS, MO
 DATE 8/23/2006

PLOT DATE = 8/23/2006
 FILE NAME = c:\projects\11895\electrical\11895.dgn
 PLOT SCALE = 1/8\"/>