
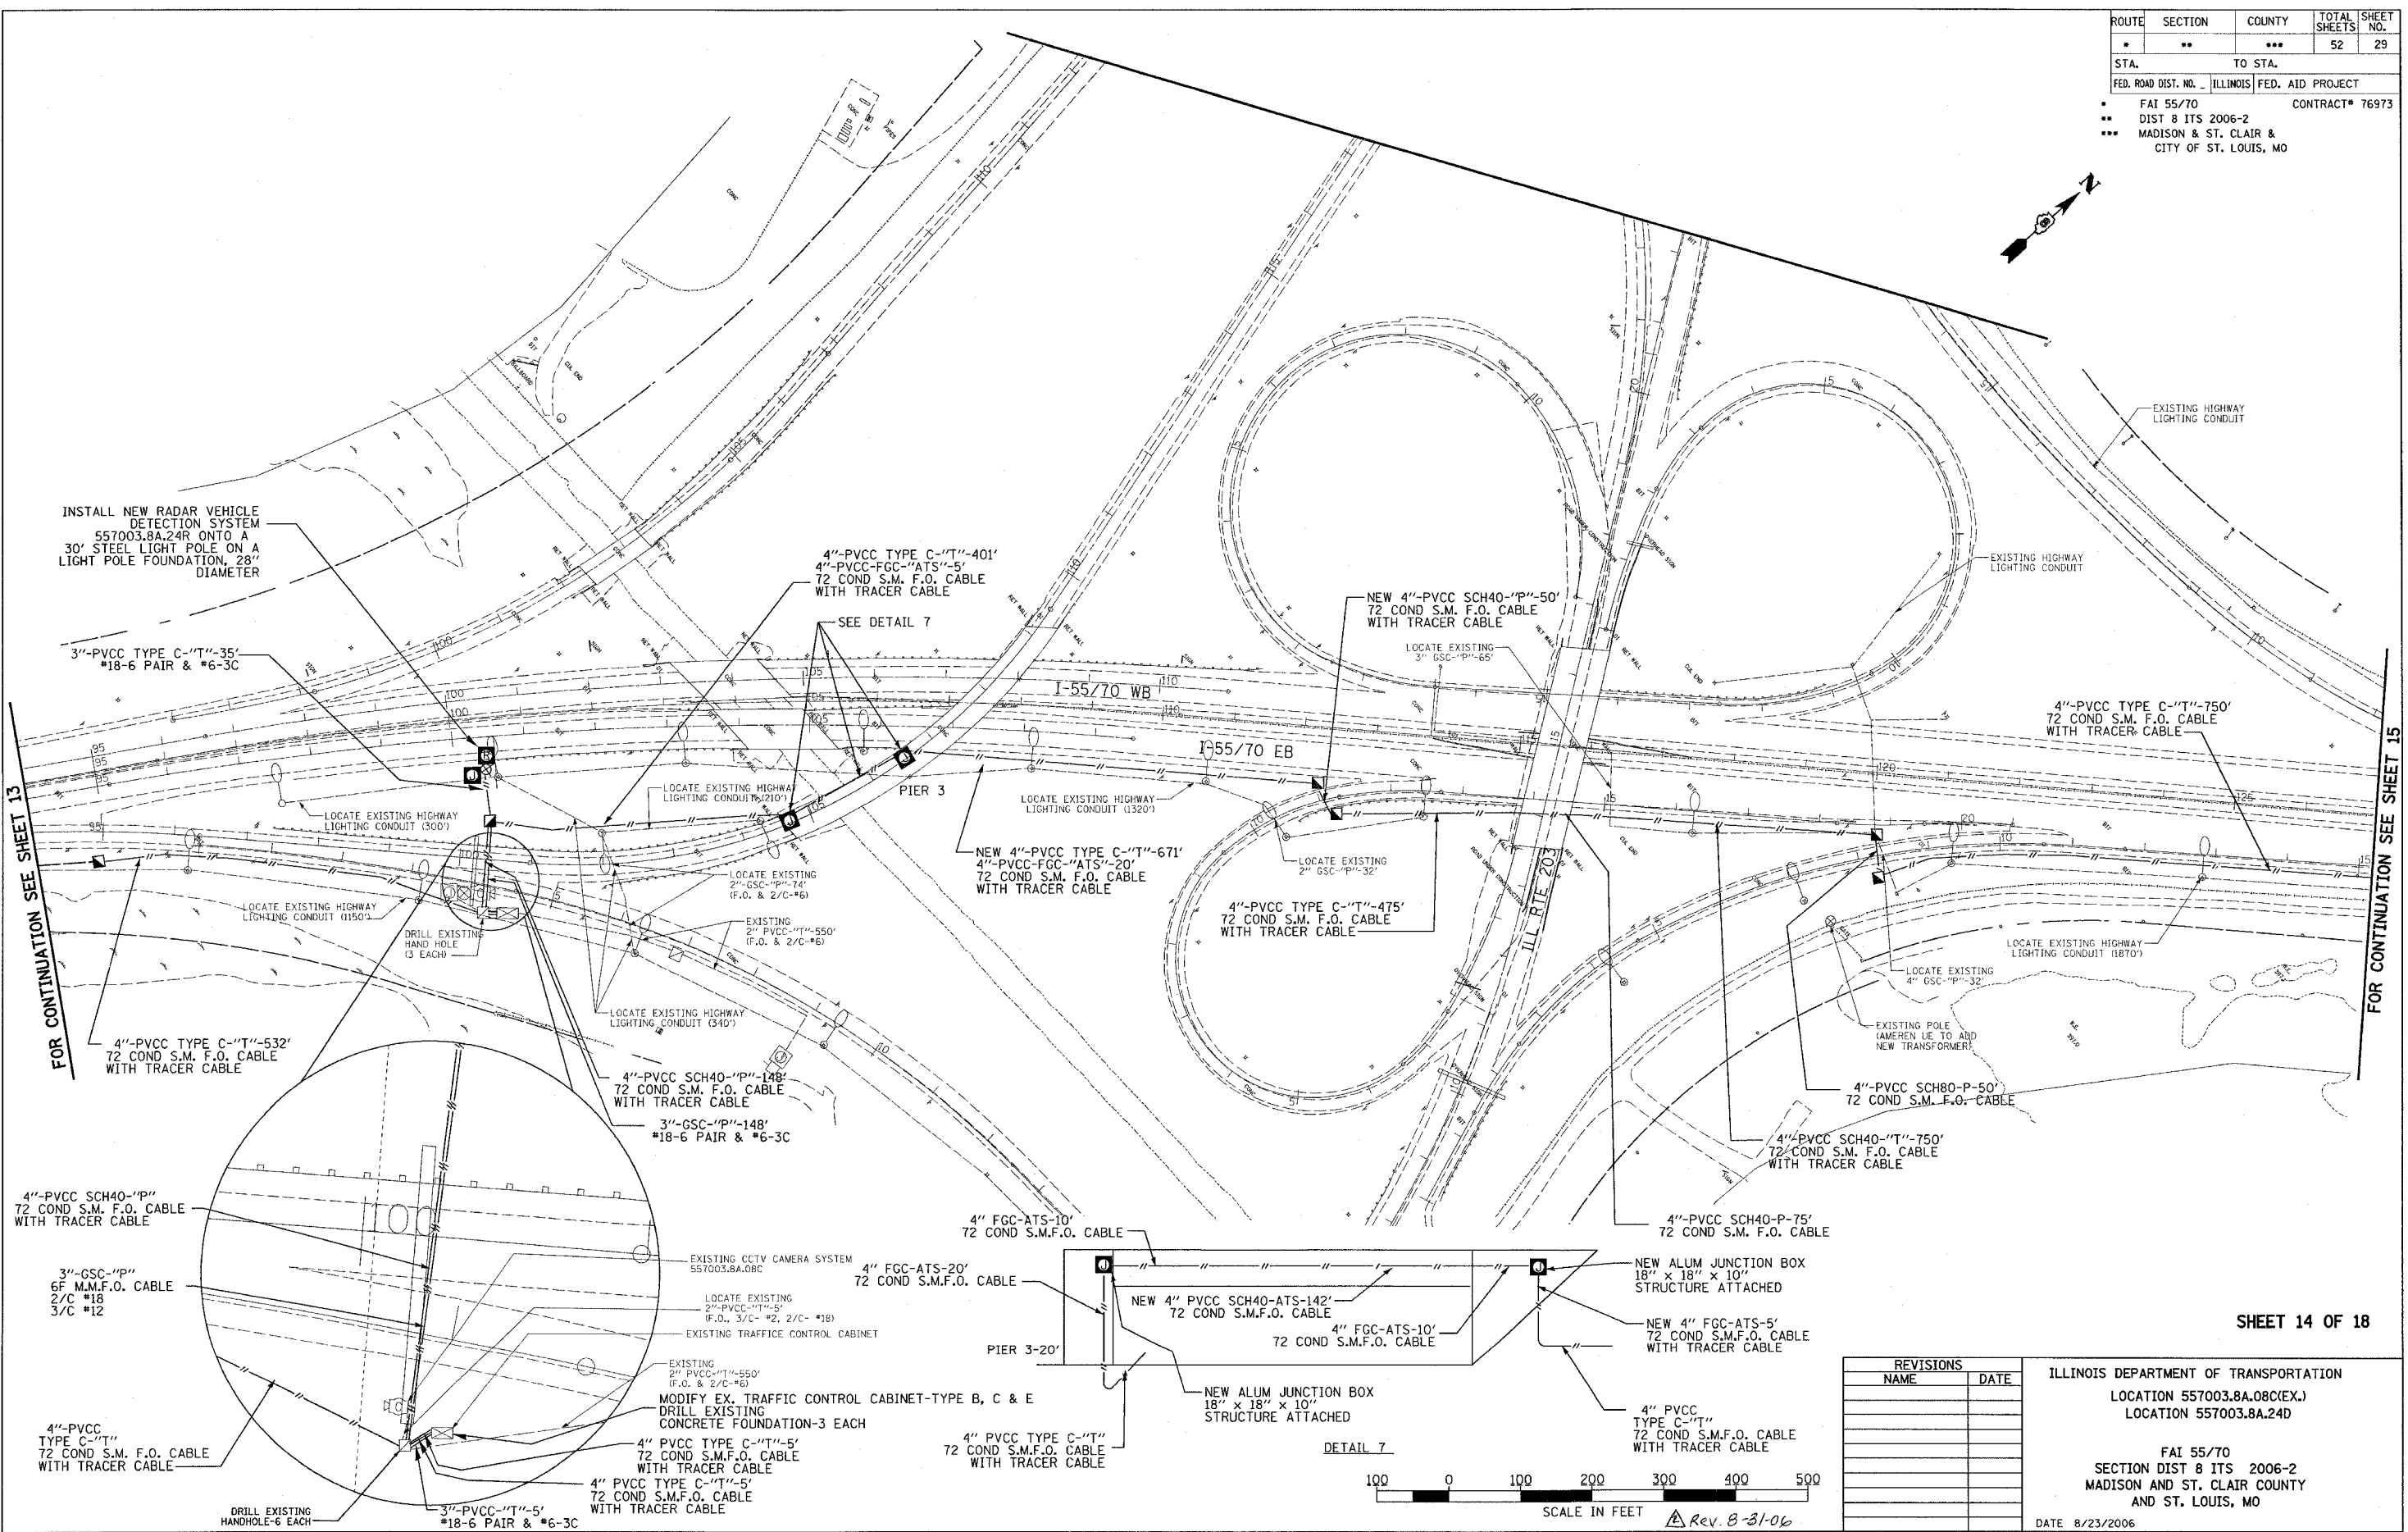


ROUTE	SECTION	COUNTY	TOTAL SHEETS	SHEET NO.
•	••	•••	52	29
STA.	TO STA.			
FED. ROAD DIST. NO.	ILLINOIS FED. AID PROJECT			
•	FAI 55/70 CONTRACT# 76973			
••	DIST 8 ITS 2006-2			
•••	MADISON & ST. CLAIR & CITY OF ST. LOUIS, MO			

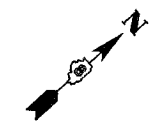

FOR CONTINUATION SEE SHEET 13

FOR CONTINUATION SEE SHEET 15

PLOT DATE = 8/23/2006
 FILE NAME = c:\projects\electrical\top\11686a.dgn
 PLOT SCALE = 100.0003 : 1 IN.
 REFERENCE = SHEET

SHEET 14 OF 18

REVISIONS	
NAME	DATE

ILLINOIS DEPARTMENT OF TRANSPORTATION
 LOCATION 557003.8A.08C(EX.)
 LOCATION 557003.8A.24D

FAI 55/70
 SECTION DIST 8 ITS 2006-2
 MADISON AND ST. CLAIR COUNTY
 AND ST. LOUIS, MO

DATE 8/23/2006

