


ROUTE	SECTION	COUNTY	TOTAL SHEETS	SHEET NO.
*	**	***	52	43
STA.		TO STA.		
FED. ROAD DIST. NO.		ILLINOIS	FED. AID PROJECT	
FAI 55/70		CONTRACT# 76973		
DIST 8 ITS 2006-2				
MADISON & ST. CLAIR & CITY OF ST. LOUIS, MO				

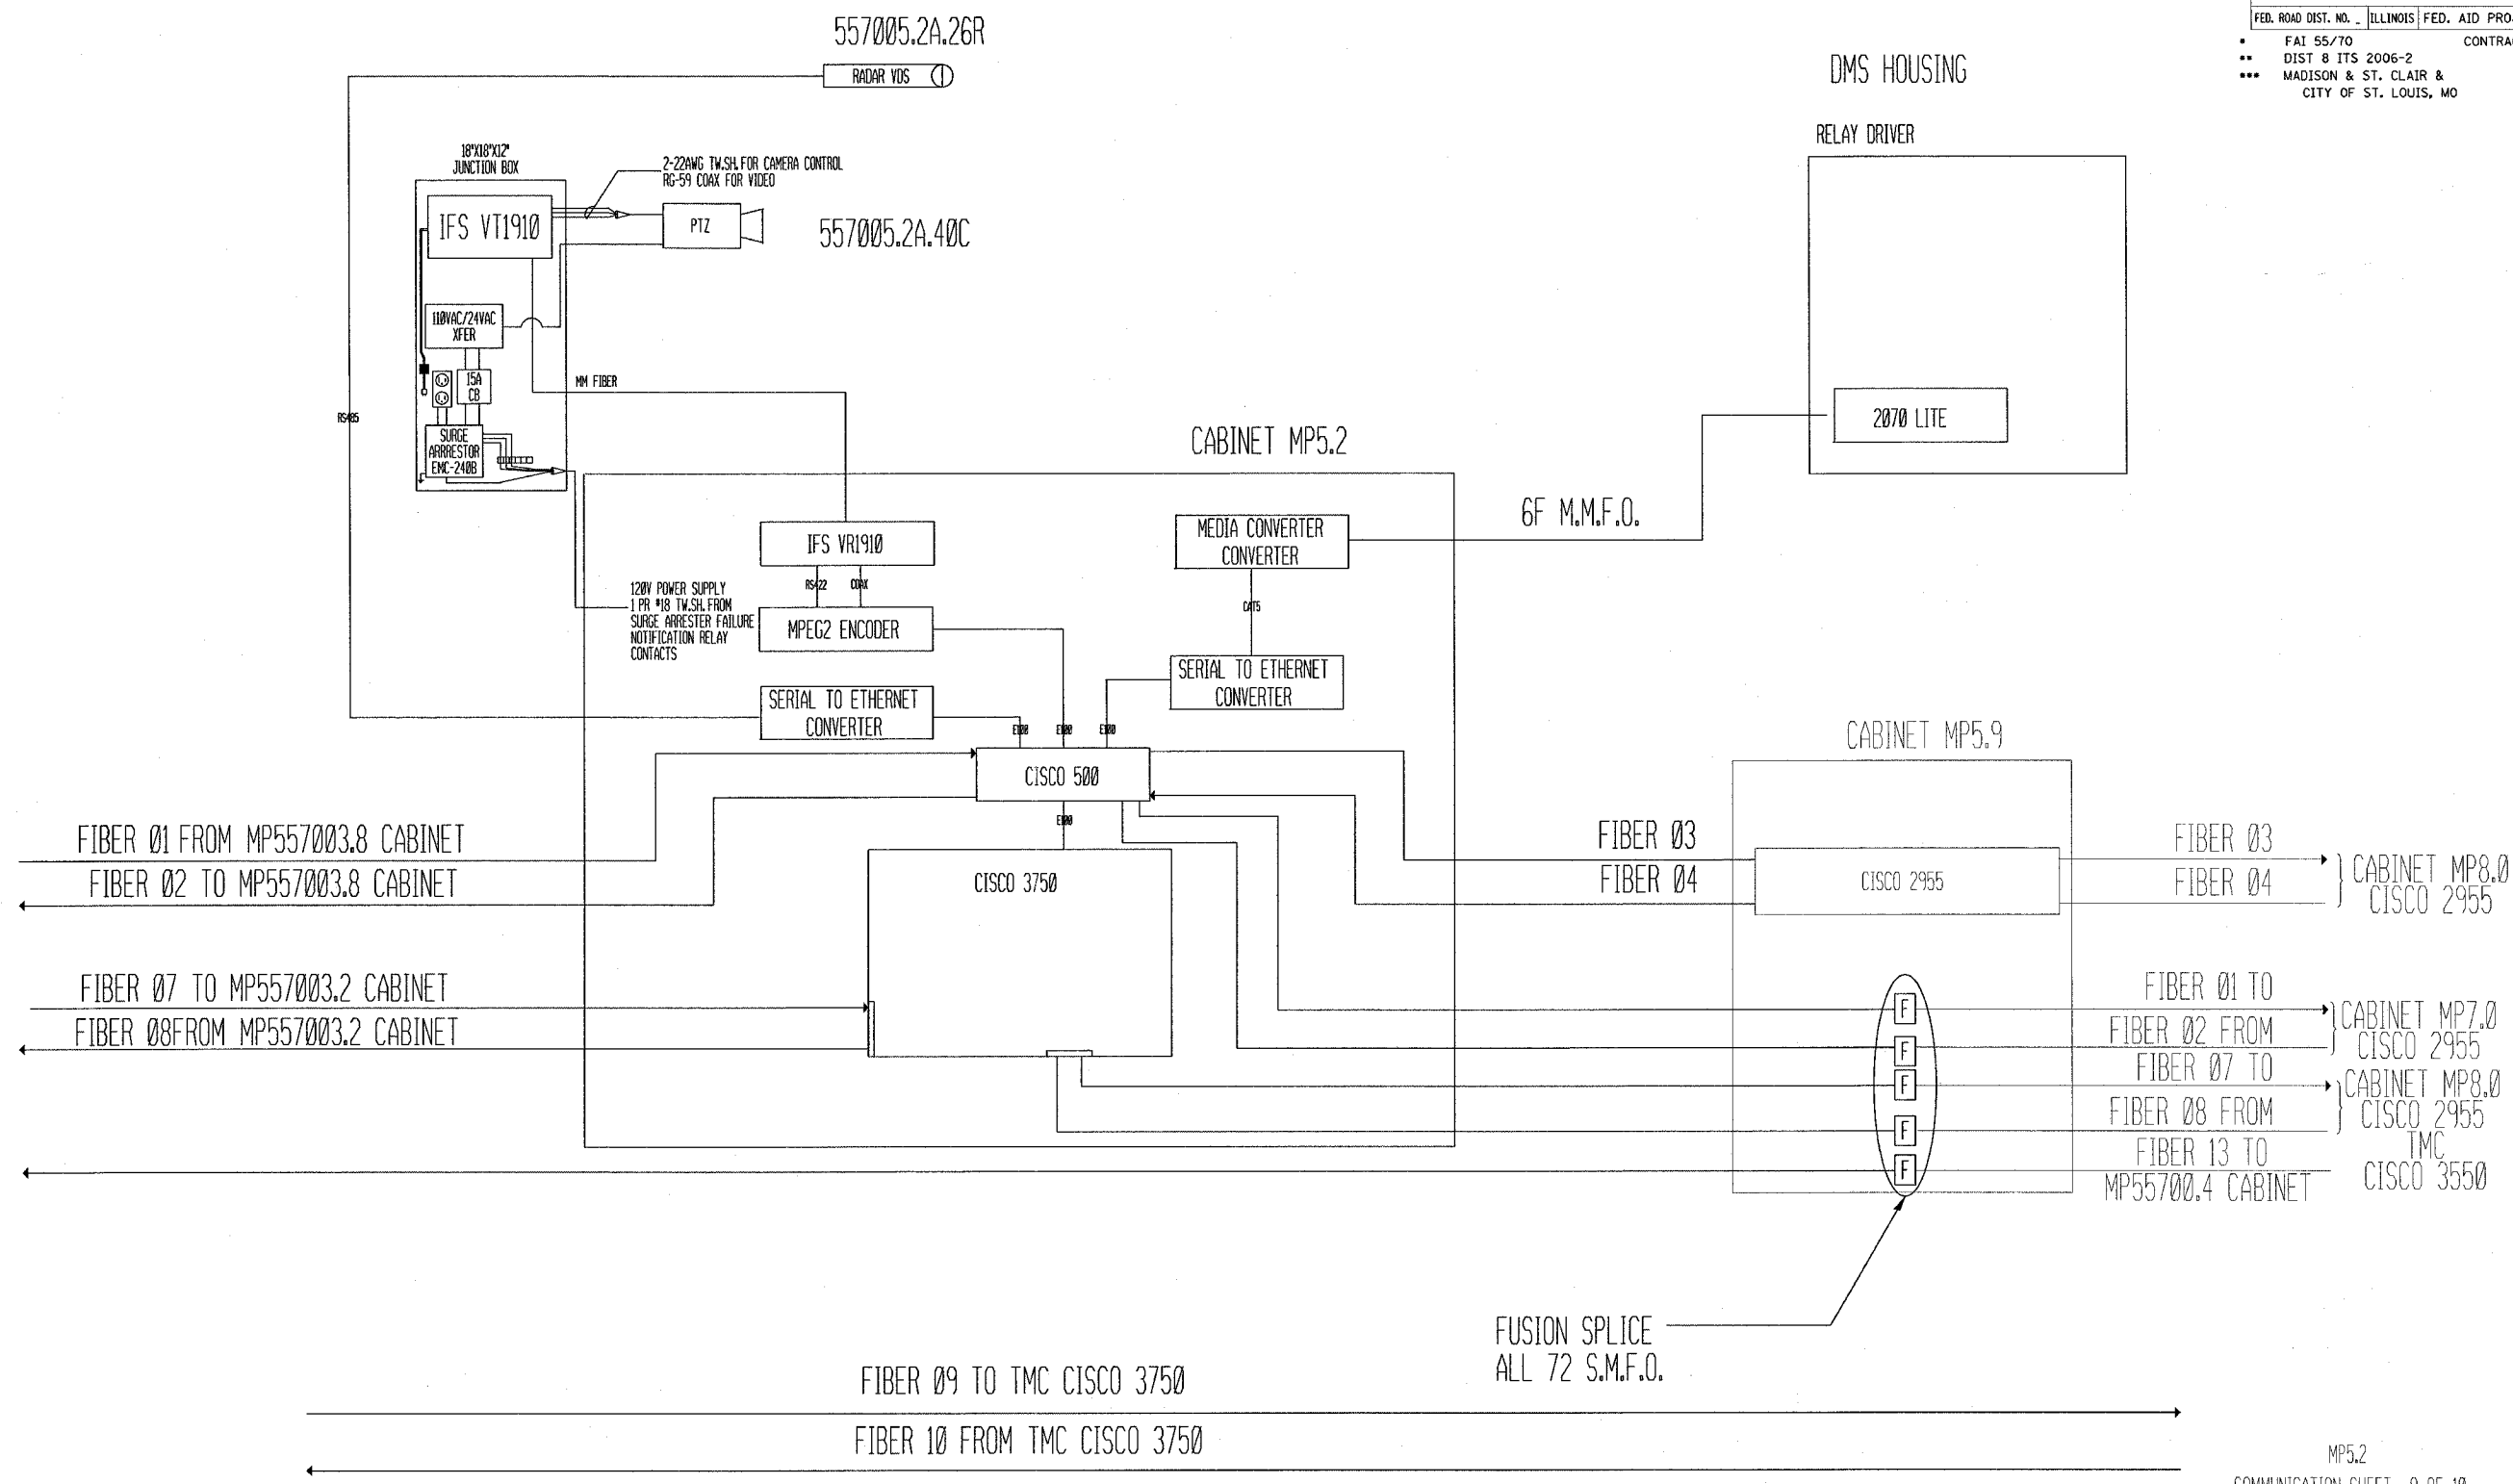

PLOT DATE = 8/23/2006
PLOT SCALE = 1/8" = 100'
REFERENCE = #REF#

REVISIONS	
NAME	DATE

MP5.2
COMMUNICATION SHEET 9 OF 10

ILLINOIS DEPARTMENT OF TRANSPORTATION
1.155/70 CABINET MP5.2
557005.2A.40C
557005.2W.08S

FAI 55/70
SECTION DIST 8 ITS 2006-2
MADISON AND ST. CLAIR COUNTY
AND ST. LOUIS, MO

SCALE: DATE 8/23/2006
DRAWN BY MAM
CHECKED BY CAF

Rev. 8-31-06