


FINAL	SUBMITTED	DATE
SURVEY	NOTED	
NOTE BOOK	REPLATE	
AREAS	AREAS	
DESIGNED	CHECKED	
NO.		

CHRISTOPHER B. BURKE ENGINEERING LTD.
 9575 West Higgins Road, Suite 600
 Rosemont, Illinois 60018
 (847) 823-0500

ORIGINAL	SUBMITTED	DATE
SURVEY	NOTED	
NOTE BOOK	REPLATE	
AREAS	AREAS	
DESIGNED	CHECKED	
NO.		

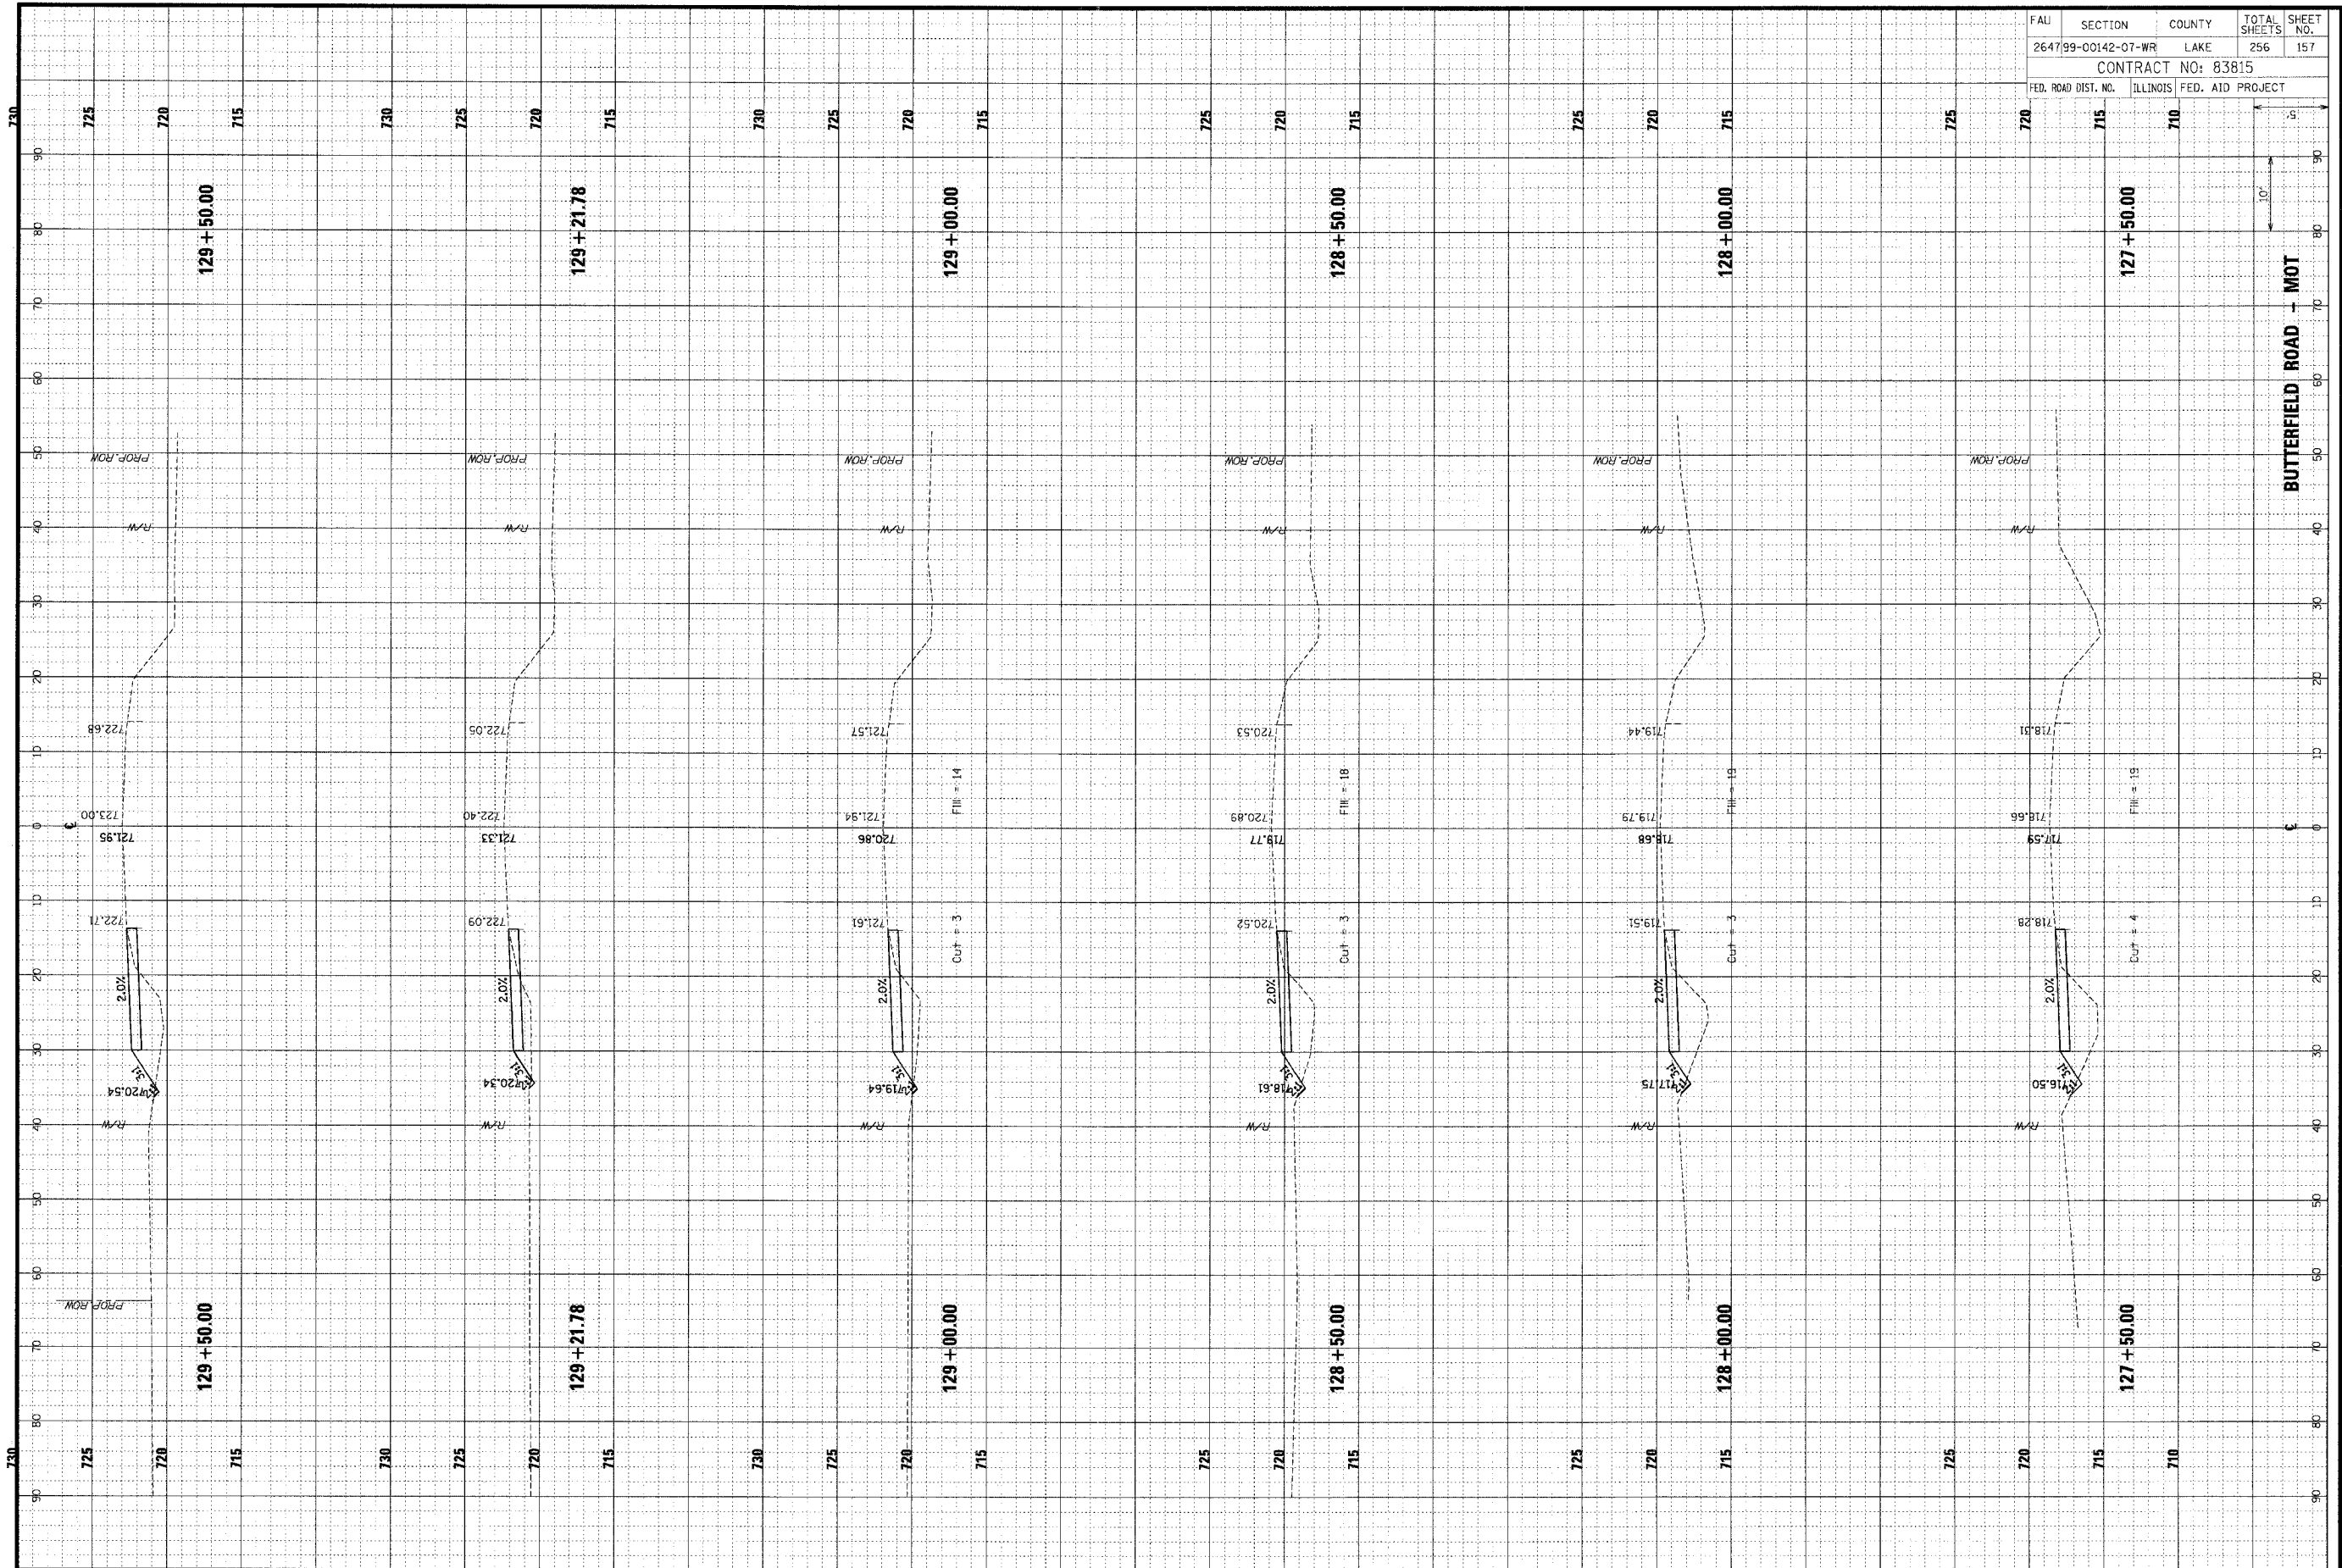

FAL	SECTION	COUNTY	TOTAL SHEETS	SHEET NO.
264799-00142-07-WR	LAKE		256	157
CONTRACT NO: 83815				
FED. ROAD DIST. NO.	ILLINOIS	FED. AID PROJECT		