


FAU RTE	SECTION	COUNTY	TOTAL SHEETS	SHEET NO.
(75TH ST)1691	05-00014-00-RS	COOK	18	6
(RIVER RD)1692				
F.H.W.A. REG.	ILLINOIS	PROJECT M-8003(570)		

CONTRACT NO. 83868



STEVENSON ( I-55 )  
EXPRESSWAY  
(OVERPASS)

PROJECT BEGINS  
AT STA. 4+39

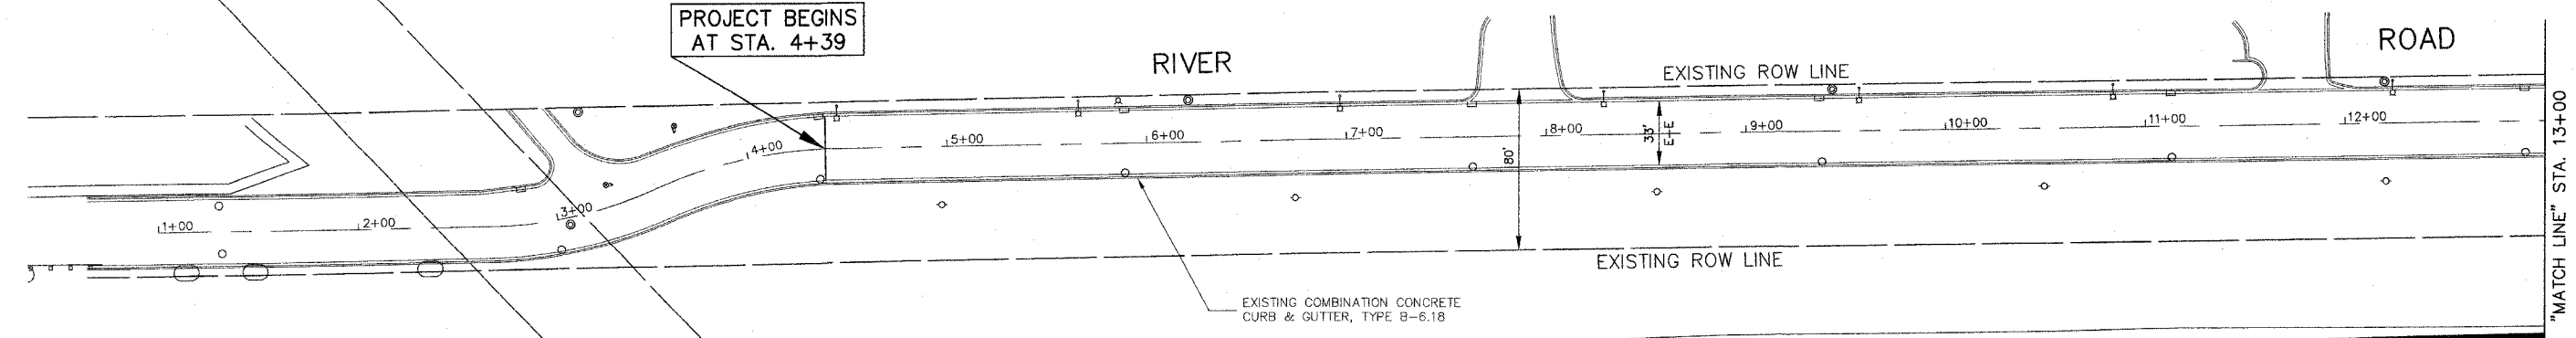




"MATCH LINE" STA. 13+00

DESPLAINES RIVER SHORELINE

FOR CONTINUATION  
SEE BELOW LEFT

**LEGEND**

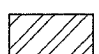
-  DENOTES CLASS D PAVEMENT PATCHING, 9"
-  DENOTES DRIVEWAY PAVEMENT REMOVAL AND BITUMINOUS BASE COURSE, SUPERPAVE, 4" THICKNESS AND BITUMINOUS CONCRETE SURFACE COURSE, SUPERPAVE, MIXTURE C, N50, 2" THICKNESS REPLACEMENT
-  DENOTES DRIVEWAY PAVEMENT REMOVAL AND PCC REPLACEMENT (AS NOTED)

**IMPORTANT!**  
FULL SIZE PLANS HAVE BEEN  
PREPARED USING STANDARD  
ENGINEERING SCALES. REDUCED  
SIZED PLANS WILL NOT CONFORM  
TO STANDARD SCALES INDICATED  
IN TITLE BLOCK.

HODGKINS VILLAGE LIMITS  
(TYPICAL)



FOR CONTINUATION  
SEE ABOVE RIGHT

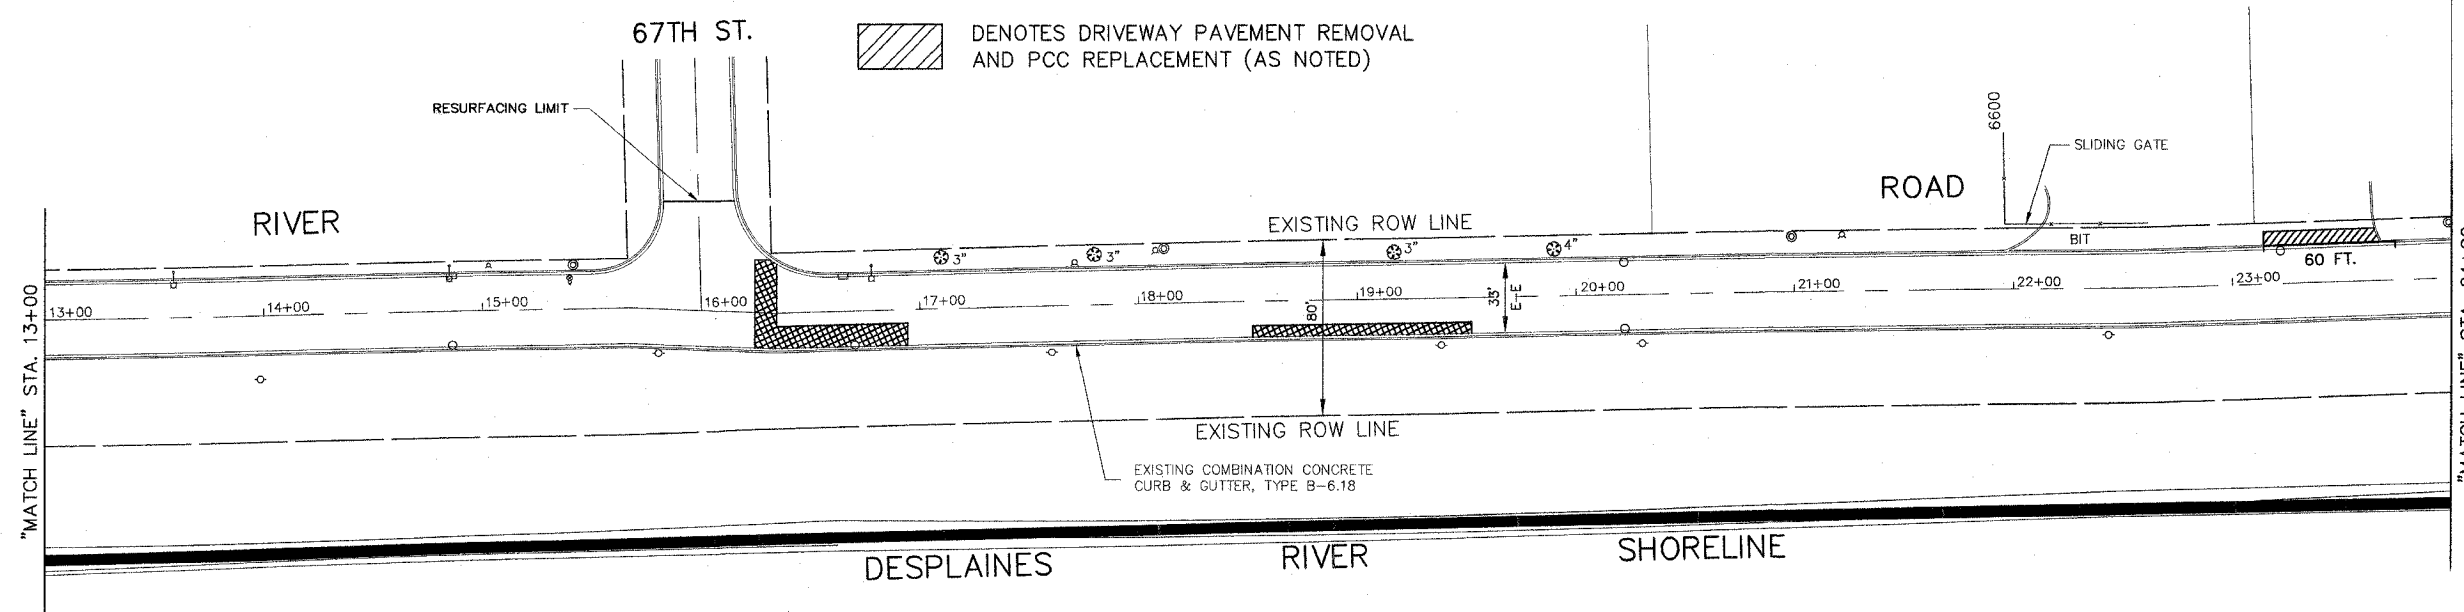

"MATCH LINE" STA. 13+00

"MATCH LINE" STA. 24+00

DESPLAINES RIVER SHORELINE

FOR CONTINUATION  
SEE SHEET Z

**Frank Novotny & Associates, Inc.**  
Civil Engineers/  
Municipal Consultants  
825 Midway Drive • Willowbrook, IL • 60527 • Telephone: (630) 887-8640 • Fax: (630) 887-0132  
Illinois Professional Design Firm No. 184-000928

PROJECT  
VILLAGE OF HODGKINS, ILLINOIS  
75th STREET & RIVER ROAD RESURFACING  
M.F.T. SECTION NO. 05-00014-00-RS

R E V I S I O N S			
NO.	BY	DATE	DESCRIPTION
1	THK	3-29-06	IDOT - DISTRICT 1
2	THK	4-13-06	IDOT - DISTRICT 1
3	JLC	6-27-06	IDOT - DISTRICT 1

**PLAN SHEET**  
RIVER ROAD-  
STEVENSON EXPRESSWAY  
to STA. 24+00

PROJECT NO. 05084	SCALE 1"=40'
DRAWN/DESIGNED JEP/THK	DATE NOV., 2005
CHECKED/APPROVED CJA/JLC	FIELD BOOK NO. FILE

SHEET  
6  
OF  
18  
SHEETS