


FAU RTE	SECTION	COUNTY	TOTAL SHEETS	SHEET NO.
(75TH ST)1691			18	7
(RIVER RD)1692	05-00014-00-RS	COOK		
F.H.W.A. REG.	ILLINOIS	PROJECT	M-8003(570)	




CONTRACT NO. 83868

FOR CONTINUATION
SEE SHEET 6

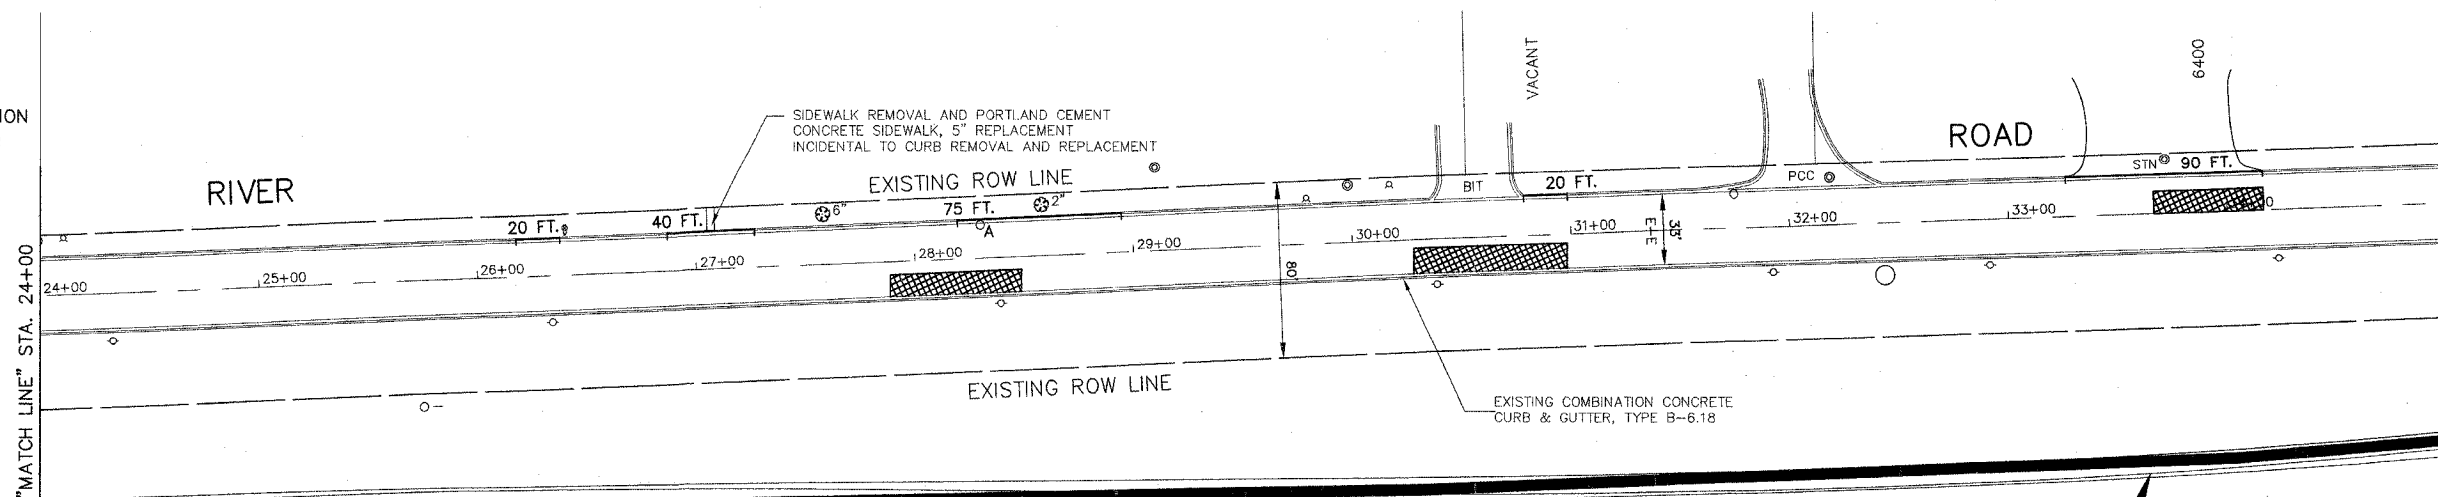

FOR CONTINUATION
SEE BELOW LEFT


LEGEND

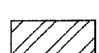-  DENOTES CLASS D PAVEMENT PATCHING, 9"
-  DENOTES DRIVEWAY PAVEMENT REMOVAL AND BITUMINOUS BASE COURSE, SUPERPAVE, 4" THICKNESS AND BITUMINOUS CONCRETE SURFACE COURSE, SUPERPAVE, MIXTURE C, N50, 2" THICKNESS REPLACEMENT
-  DENOTES DRIVEWAY PAVEMENT REMOVAL AND PCC REPLACEMENT (AS NOTED)

IMPORTANT!
FULL SIZE PLANS HAVE BEEN PREPARED USING STANDARD ENGINEERING SCALES. REDUCED SIZED PLANS WILL NOT CONFORM TO STANDARD SCALES INDICATED IN TITLE BLOCK.

HODGKINS VILLAGE LIMITS (TYPICAL)

FOR CONTINUATION
SEE ABOVE RIGHT

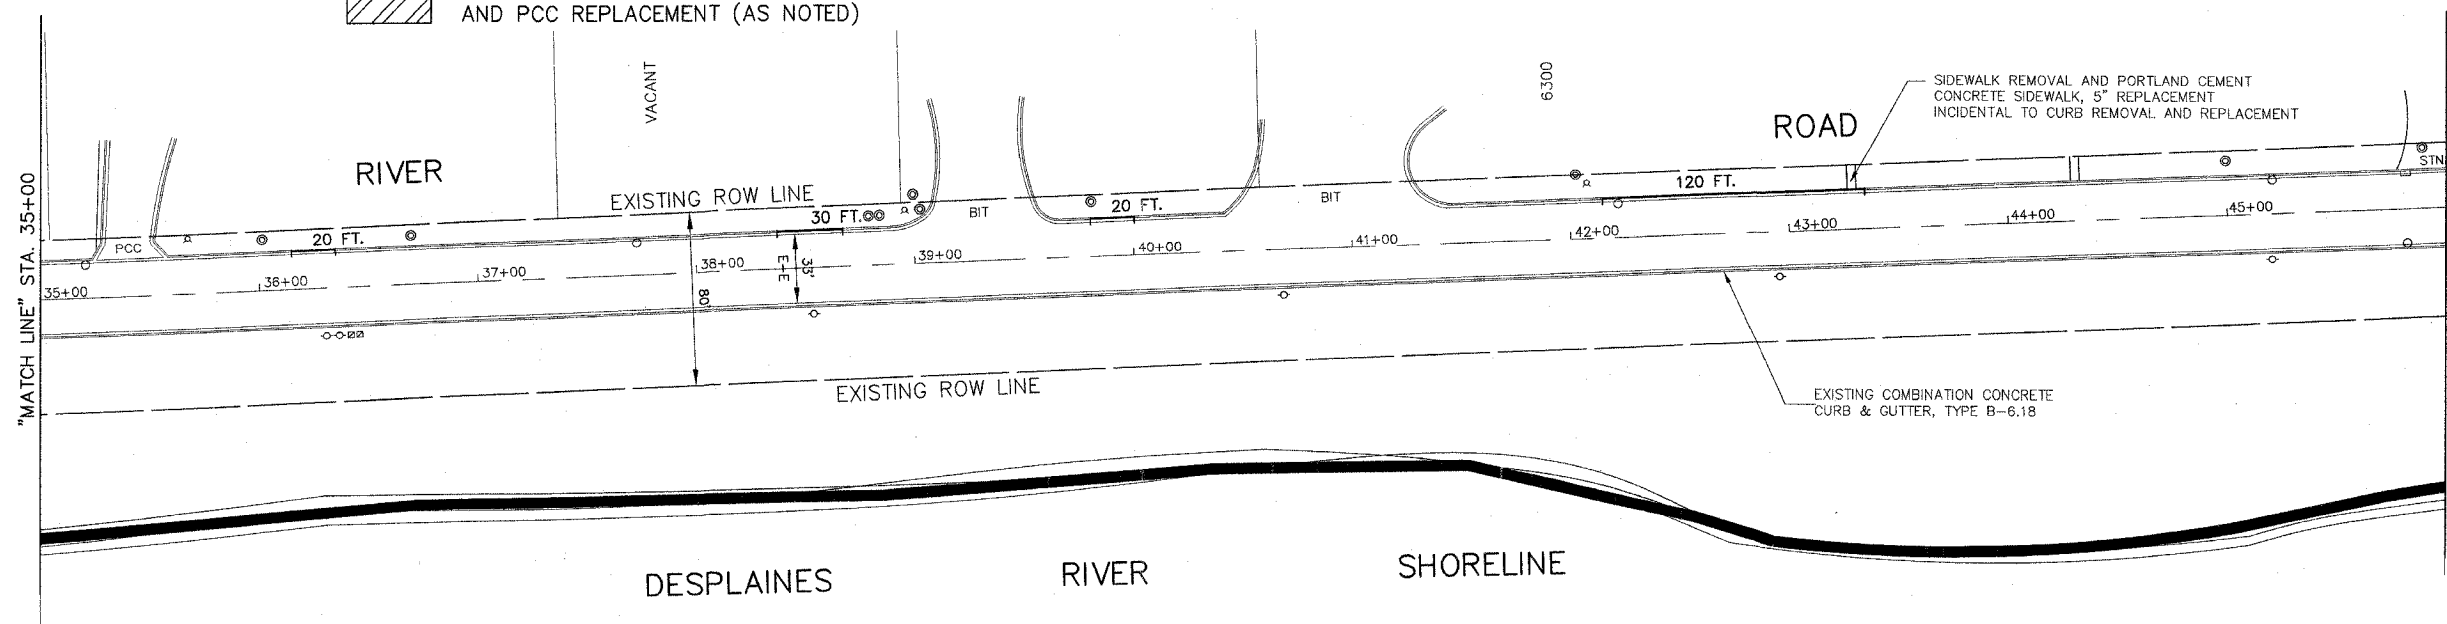

FOR CONTINUATION
SEE SHEET 8

Frank Novotny & Associates, Inc.
Civil Engineers / Municipal Consultants
825 Midway Drive • Willowbrook, IL • 60527 • Telephone: (630) 887-8640 • Fax: (630) 887-0132
Illinois Professional Design Firm No. 184-000928

PROJECT
VILLAGE OF HODGKINS, ILLINOIS
75th STREET & RIVER ROAD RESURFACING
M.F.T. SECTION NO. 05-00014-00-RS

REVISIONS			
NO.	BY	DATE	DESCRIPTION
1	THK	3-29-06	IDOT - DISTRICT 1
2	THK	4-13-06	IDOT - DISTRICT 1
3	JLC	6-27-06	IDOT - DISTRICT 1

PLAN SHEET
RIVER ROAD-
STA. 24+00 to
STA. 46+00

PROJECT NO. 05084	SCALE 1"=40'	SHEET 7
DRAWN/DESIGNED JEP/THK	DATE NOV., 2005	OF 18
CHECKED/APPROVED CJA/JLC	FIELD BOOK NO. FILE	SHEETS