




50+50

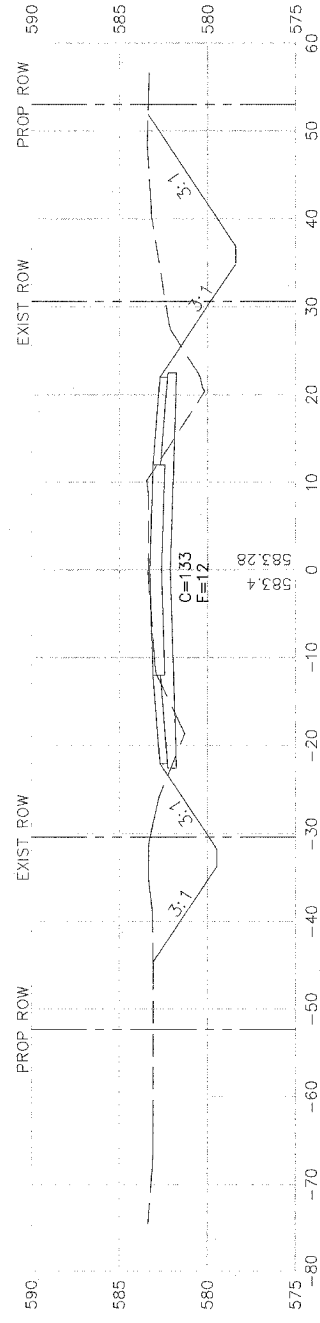


50+00

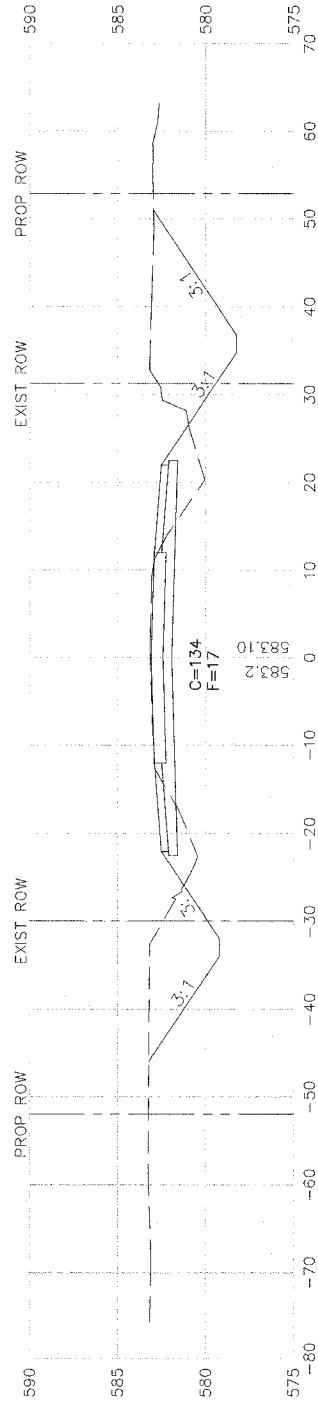


49+85.01

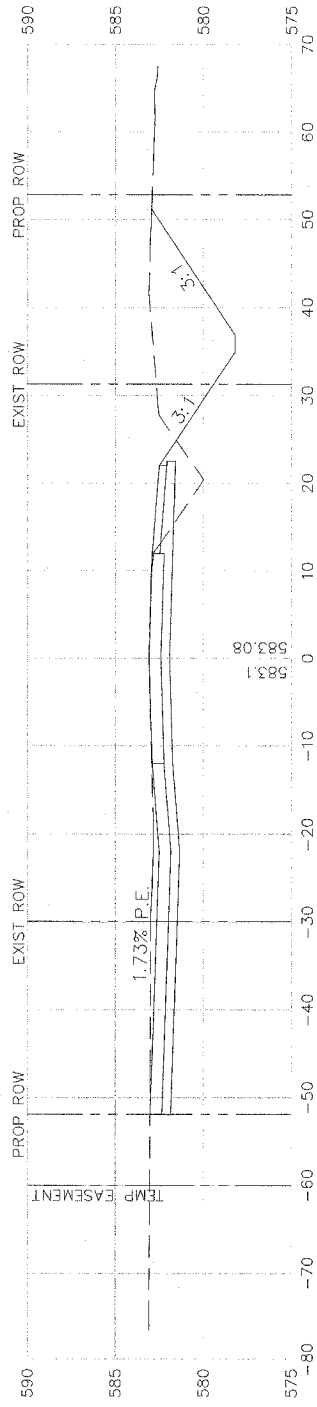


49+50

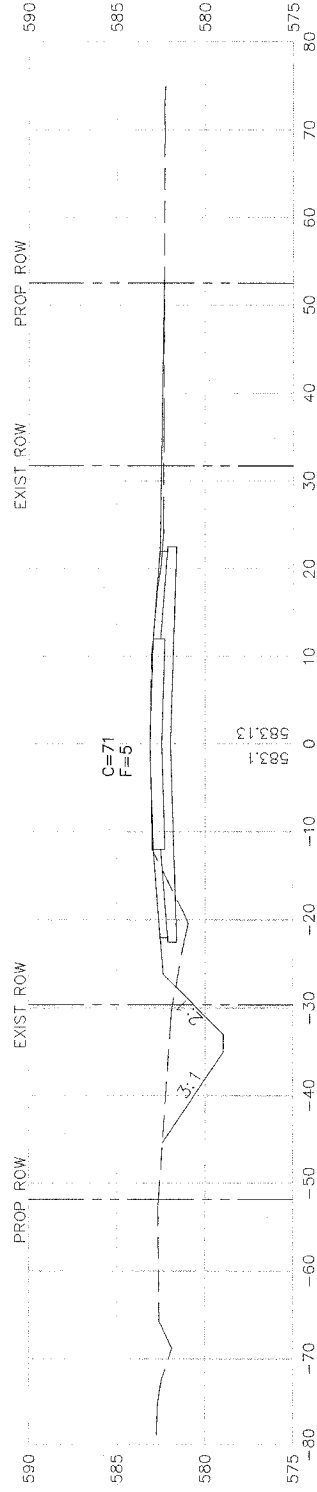


49+47.52

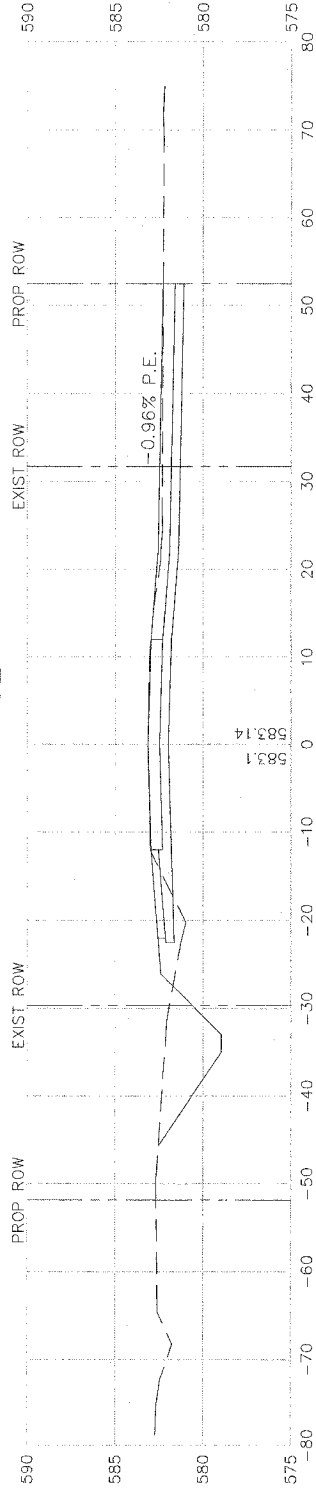

49+00

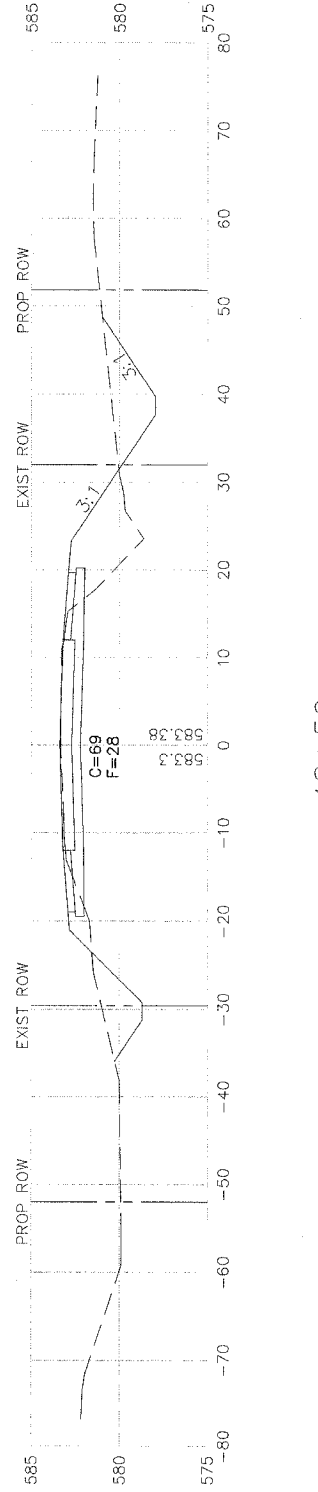

48+50

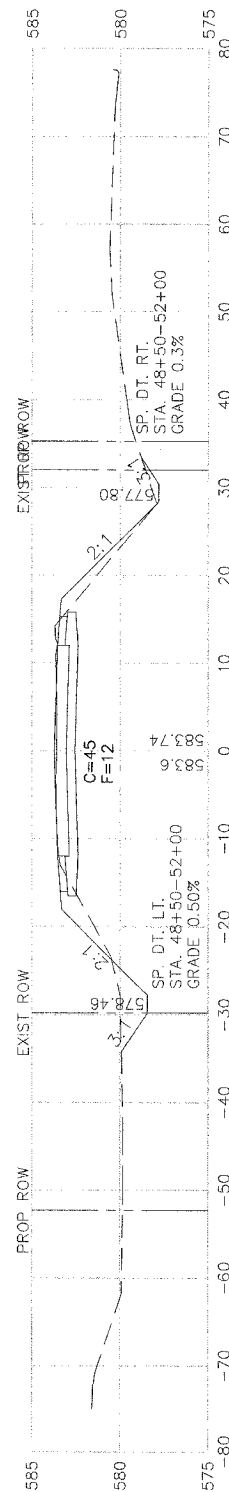

85th AVE WEST  
Rock Island, Illinois

85th Ave Cross Sections

Missman Project No:  
A04-T023  
File Name:  
2037A\_Cross Sec.dwg  
© COPYRIGHT 2003  
ALL RIGHTS RESERVED  
Drawn By: wef  
Checked By: drm  
Date: MAY 8, 2006

69  
Sheet 69 of 94



No.	REVISIONS	DESCRIPTION	DATE