




68+00

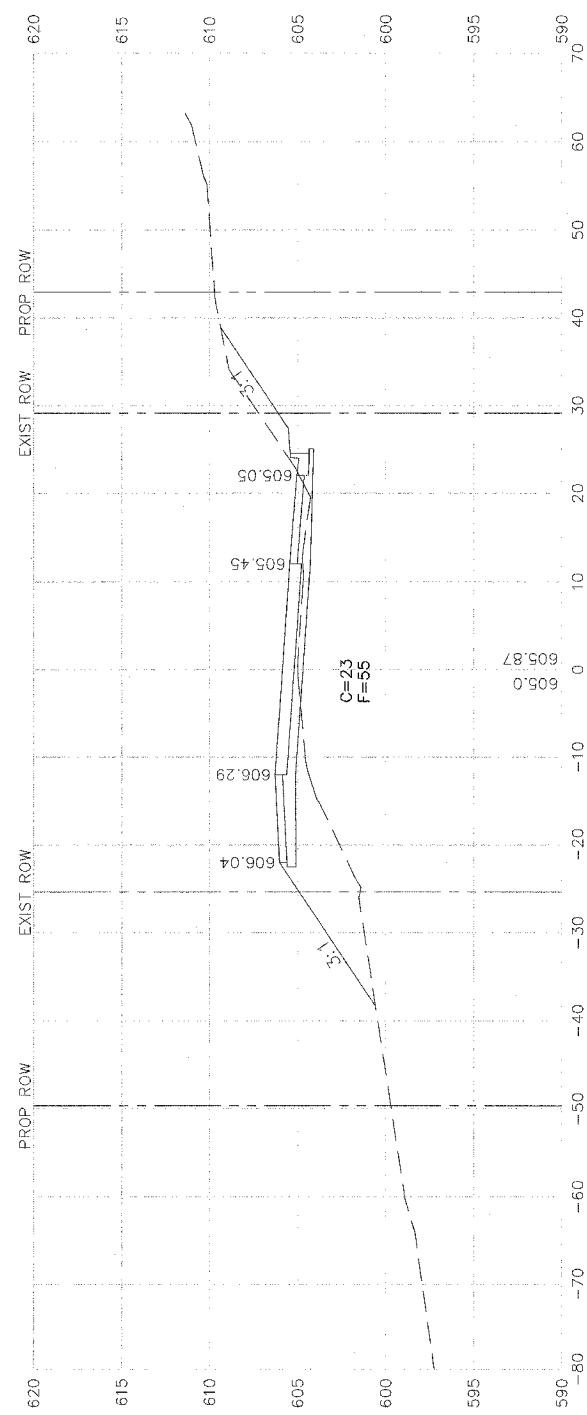


67+50

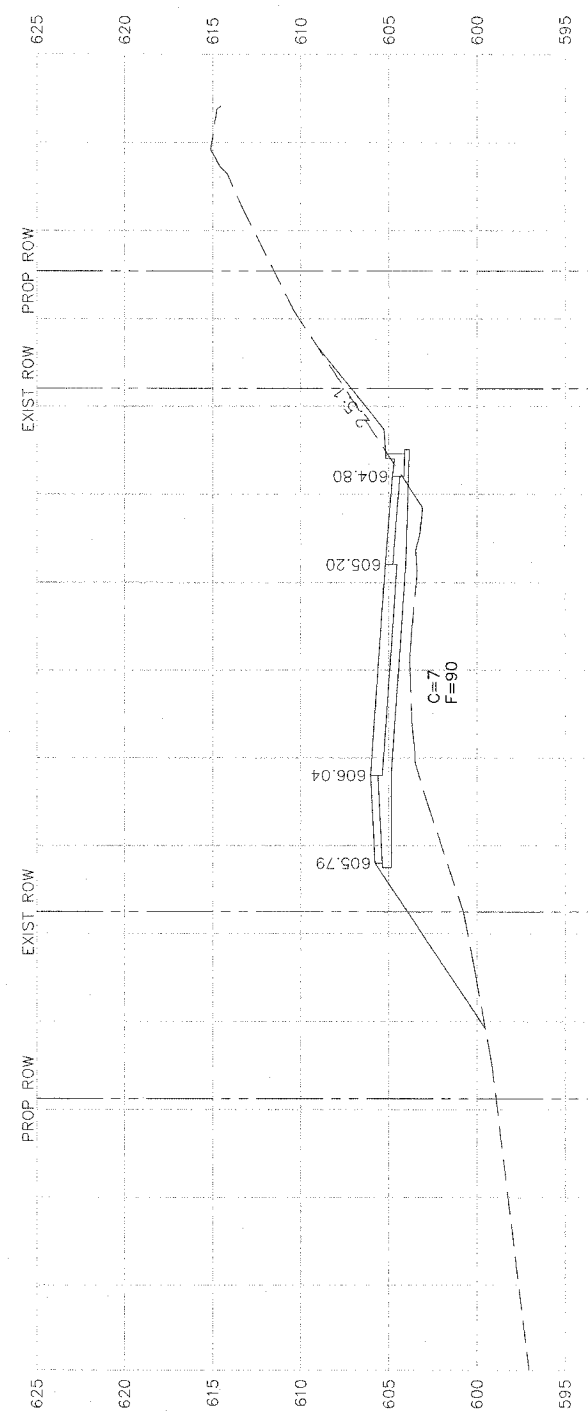

67+00

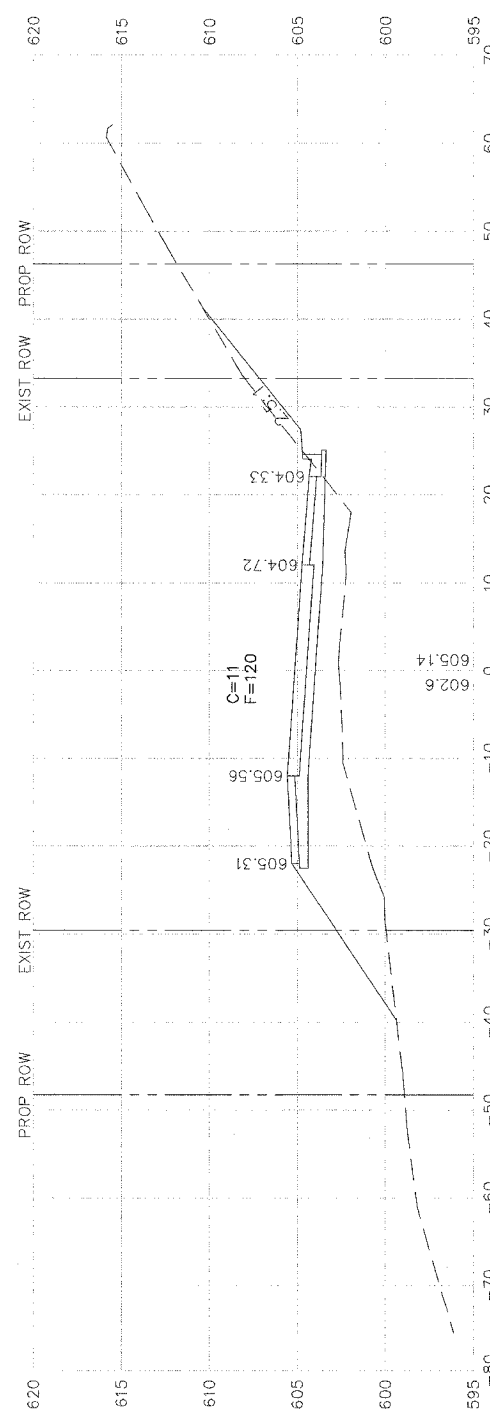

66+50

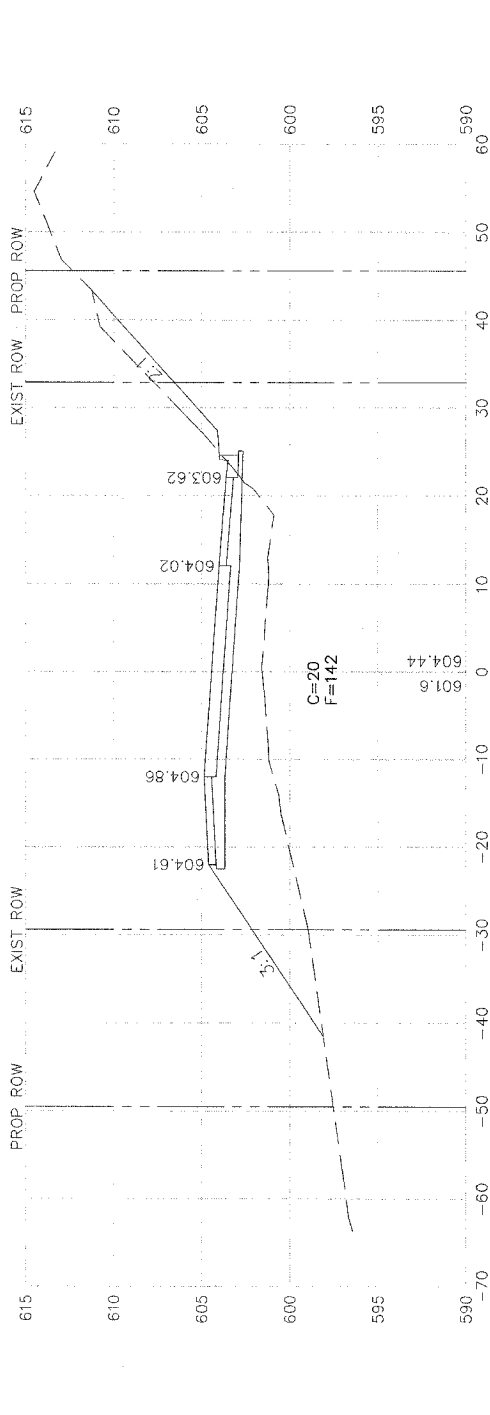

REVISIONS		DATE
No.	DESCRIPTION	

Missman
STANLEY & ASSOCIATES, P.C.
Civil Engineering - Environmental Services - GIS - Landscape Architecture - Surveying
1011 27th Avenue
Rock Island, Illinois 61201-6040
Phone (309) 788-7844 Fax (309) 788-7881

85th AVE WEST
Rock Island, Illinois
85th Ave Cross Sections

Missman Project No:
A04-T023
File Name:
2037A_Cross Sec.dwg
© COPYRIGHT 2003
ALL RIGHTS RESERVED
Drawn By: wef
Checked By: drm
Date: MAY 8, 2006
76
Sheet 76 of 94