
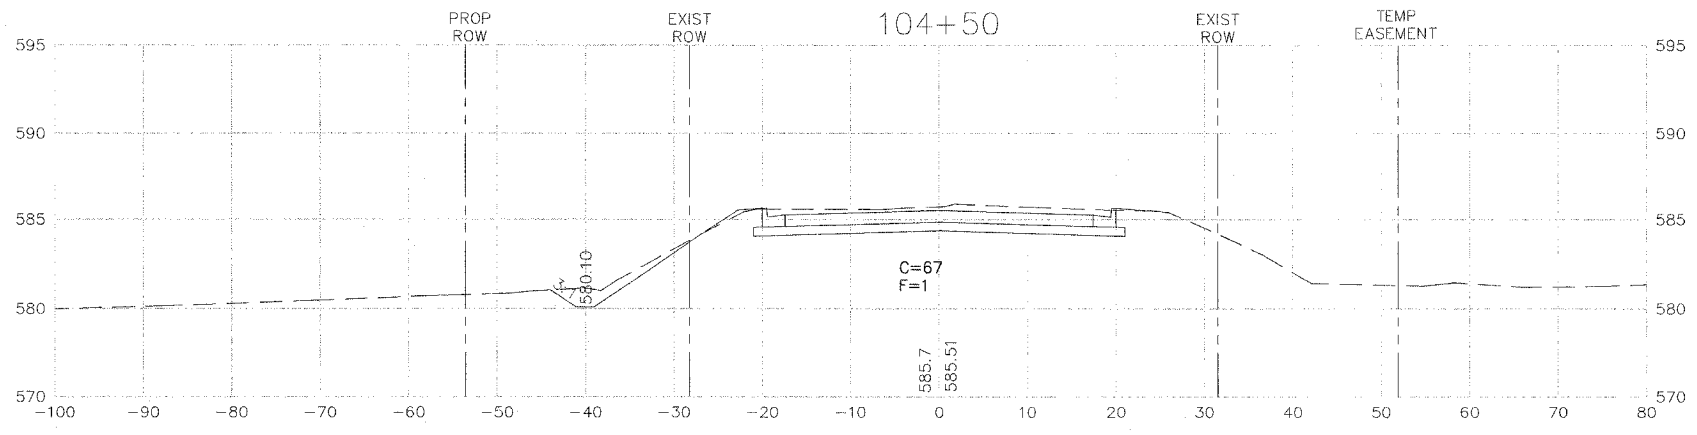


REVISIONS	
No.	DESCRIPTION

Missman
 STANLEY & ASSOCIATES, P.C.
 Civil Engineering - Environmental Services - GIS - Landscape Architecture - Surveying
 1011 27th Avenue
 Rock Island, Illinois 61201-6040
 Phone (309) 788-7644 Fax (309) 788-7681

85th AVE WEST
 Rock Island, Illinois
 51st St. Cross Sections

Missman Project No:
 A04-T023
 File Name:
 2037A_Cross Sec.dwg
 © COPYRIGHT 2003
 ALL RIGHTS RESERVED
 Drawn By: wef
 Checked By: drm
 Date: MAY 21, 2006

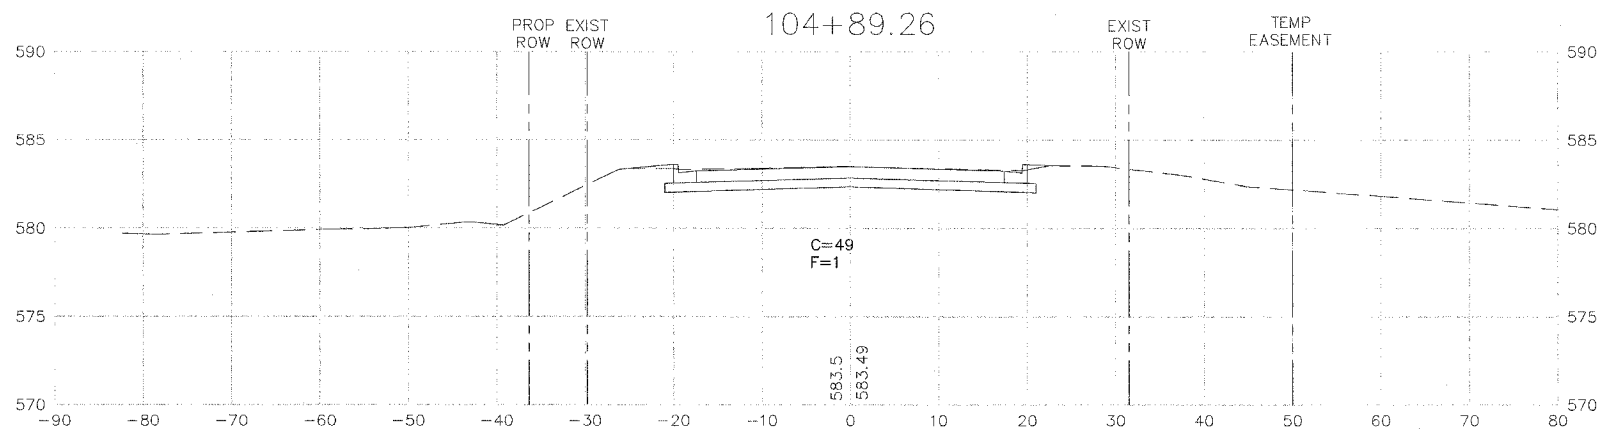

C:\R1\2004\A04T023-85AVE WEST.dwg\2037A_Cross Sec.dwg, 5/16/2006 8:05:09 AM