




1 EXISTING TYPICAL SECTION - US ROUTE 150(GRAND AVE.)  
 STA. 29+50 TO 39+25  
 SCALE: 1/4"=1'-0"

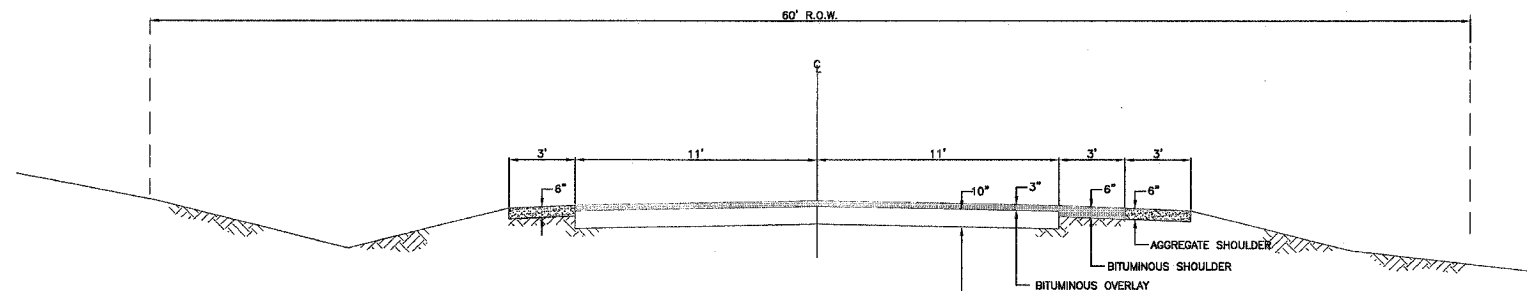

2 EXISTING TYPICAL SECTION - US ROUTE 150(GRAND AVE.)  
 STA. 39+25 TO 41+65  
 SCALE: 1/4"=1'-0"

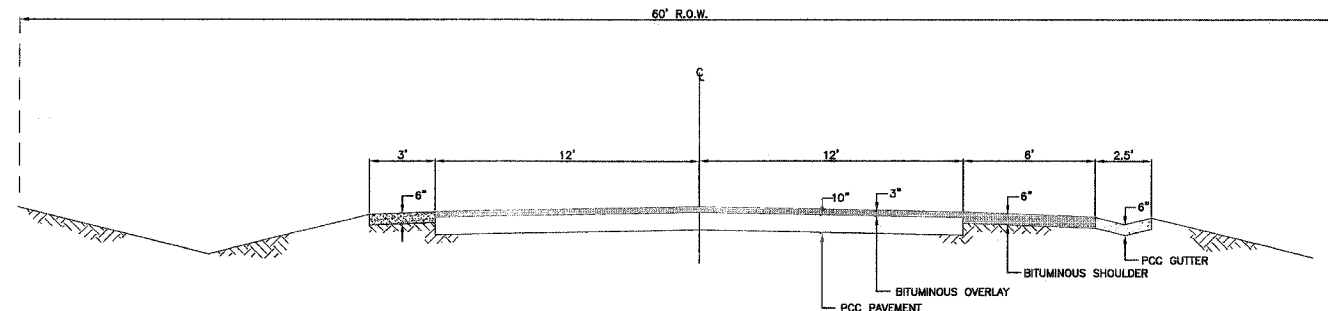

3 EXISTING TYPICAL SECTION - US ROUTE 150(GRAND AVE.)  
 STA. 41+65 TO 43+15  
 SCALE: 1/4"=1'-0"

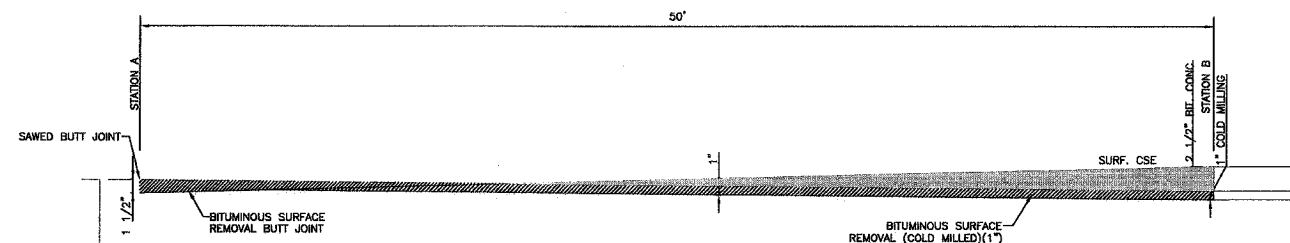

4 BUTT JOINT DETAIL  
 NO SCALE

STATIONS	
A	B
29+50(US 150)	30+00(US 150)
43+15(US 150)	42+65(US 150)

Bruner, Cooper & Zuck, Inc.  
 Consulting Engineers  
 Structural Engineers  
 Land Surveyors  
 P.E. S.E. LICENSE 184-000833  
 P.L.S. FIRM LICENSE 08-000112  
 188 East Simmons Street  
 P.O. Box 1519  
 Galesburg, Illinois 61402-1519  
 Phone: (309) 343-9202  
 Fax: (309) 343-9232  
 E-Mail: bcz@brunercopcoz.com

TYPICAL SECTIONS  
 PLANS FOR PROPOSED  
 INTERSECTION CONSTRUCTION  
 US ROUTE 150, LOGISTICS PARKWAY & KNOX COUNTY HWY. 32  
 GALESBURG, ILLINOIS

JOB NO.  
 240215  
 SHEET NO. 4  
 T1  
 02/22/2005

REVISIONS	DATE	BY	APPROVED
DRAWN: JWH			
CHECKED: KJC			
APPROVED: KJC			
APPROVED: KJC			

FILE NAME: 240215/ROUTE 150 TYPICAL SECTIONS.DWG