


Xrefs:  
 PLAN-E  
 GRID-E  
 C-PP001  
 C-RP  
 C-TP  
 C-ROW


63428

FAU. RITE.	SECTION	COUNTY	TOTAL SHEETS	SHEET NO.
8075	03-00167-04-FP	SANGAMON	109	20
STA.	470+00	TO STA.	486+00	
FED. ROAD DIST. NO.	ILLINOIS	FED. AID PROJECT		

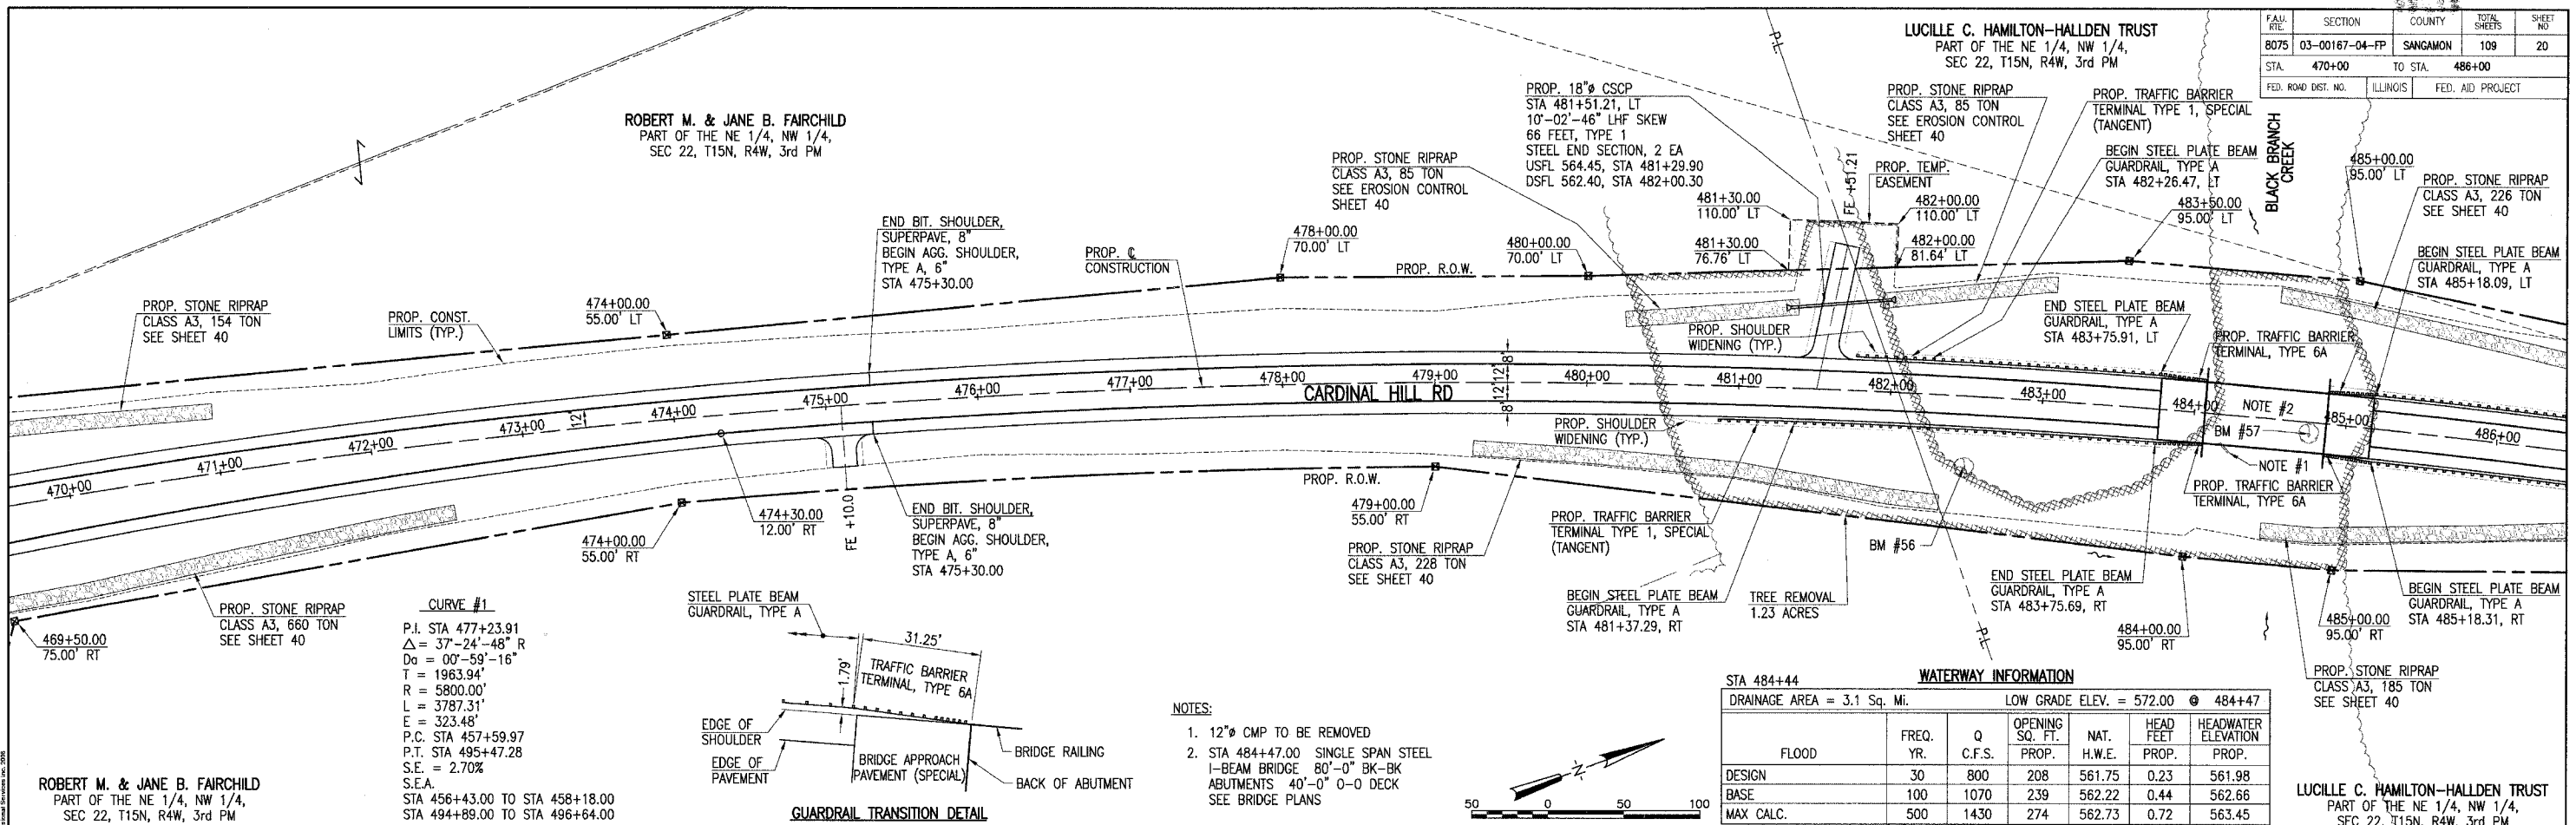

**HANSON**  
 CIVIL ENGINEERING & SURVEYING  
 1000 S. WASHINGTON ST., SUITE 200  
 CHICAGO, ILL. 60605  
 © Copyright Hanson Engineering & Surveying, Inc. 2006

LAYOUT 3/15/04  
 DRAWN 7/22/04  
 REVIEWED 7/21/04  
 V:\03\03520\SRV\CIVIL\SHEET\0-702001.DWG JUL 21, 2006 9:43AM BJB

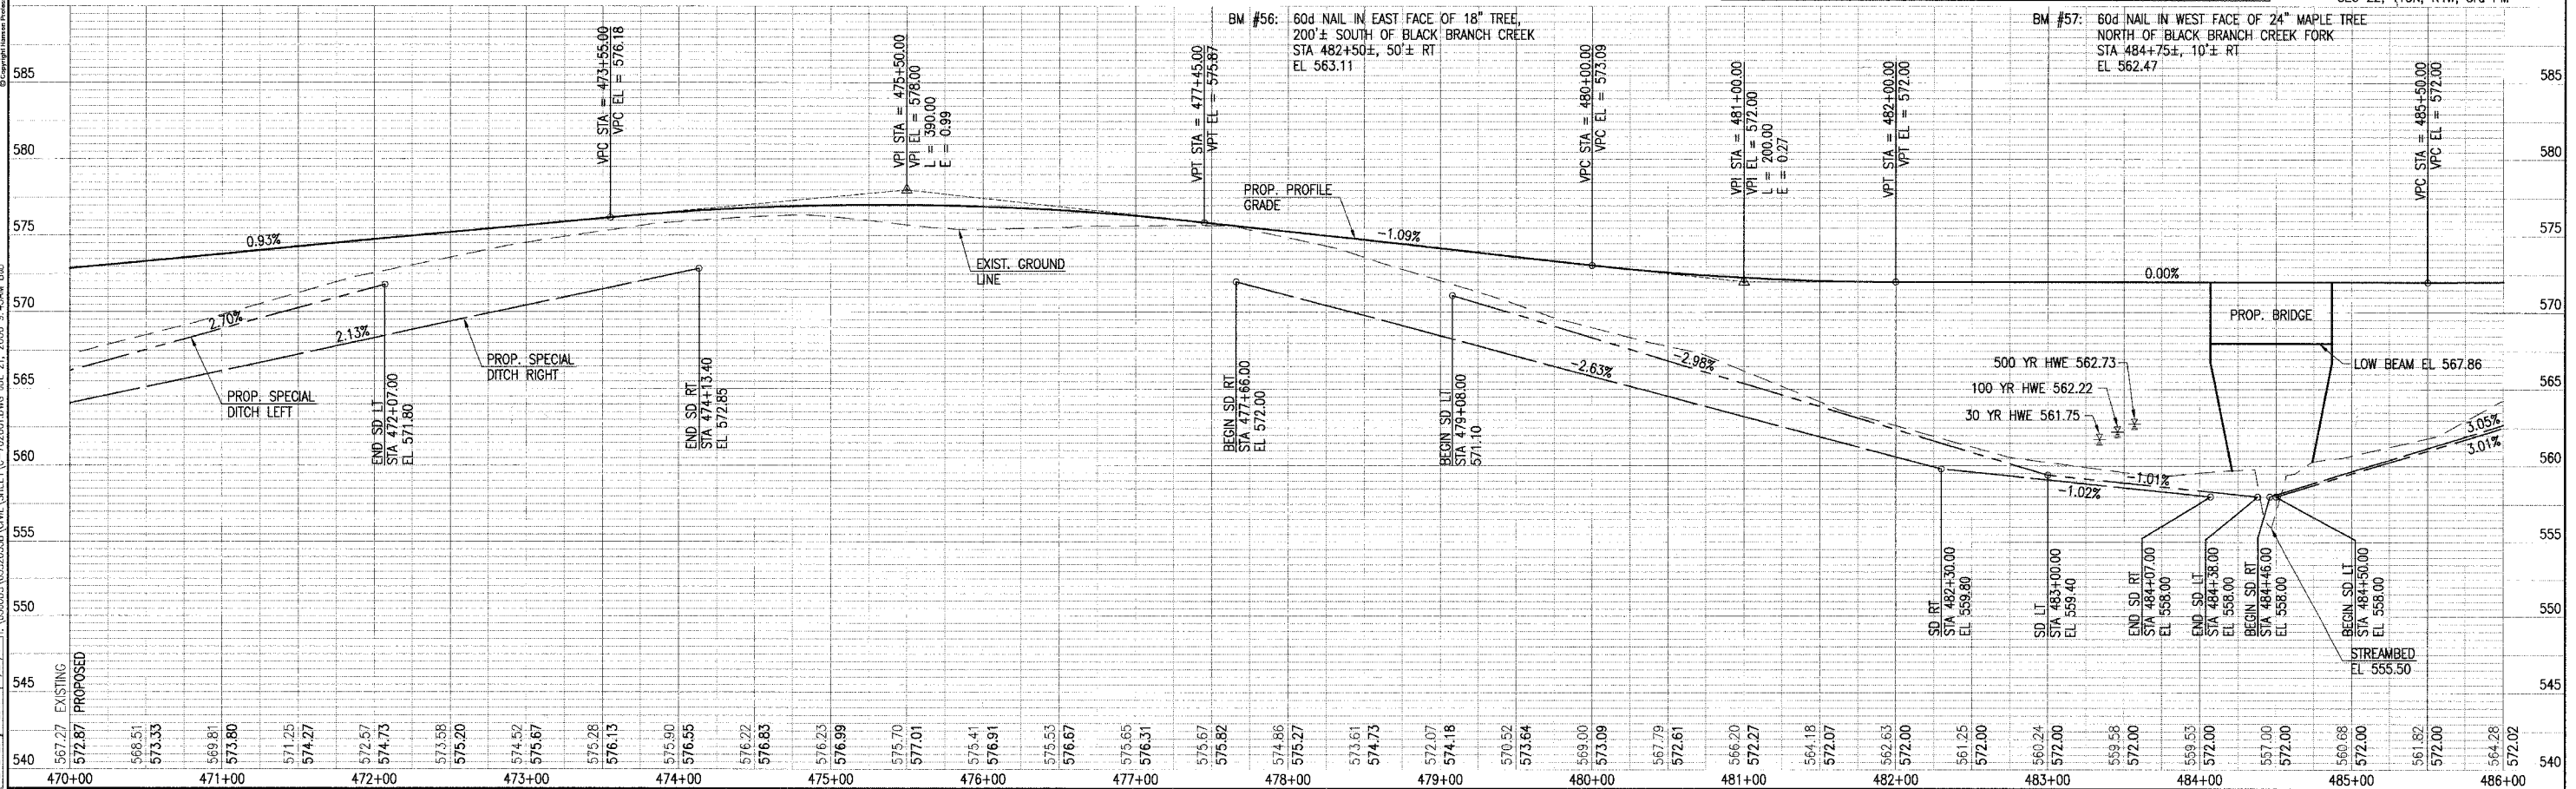

CARDINAL HILL ROAD