
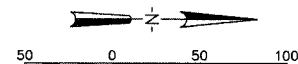


Xrefs:  
 PLAN-E  
 GRID-F  
 C-PROP1  
 C-RP  
 C-TP  
 C-ROW

FAU. RE.	SECTION	COUNTY	TOTAL SHEETS	SHEET NO.
8075	03-00167-04-FP	SANGAMON	109	24
STA.	530+00	TO STA.	546+00	
FED. ROAD DIST. NO.	ILLINOIS	FED. AID PROJECT		

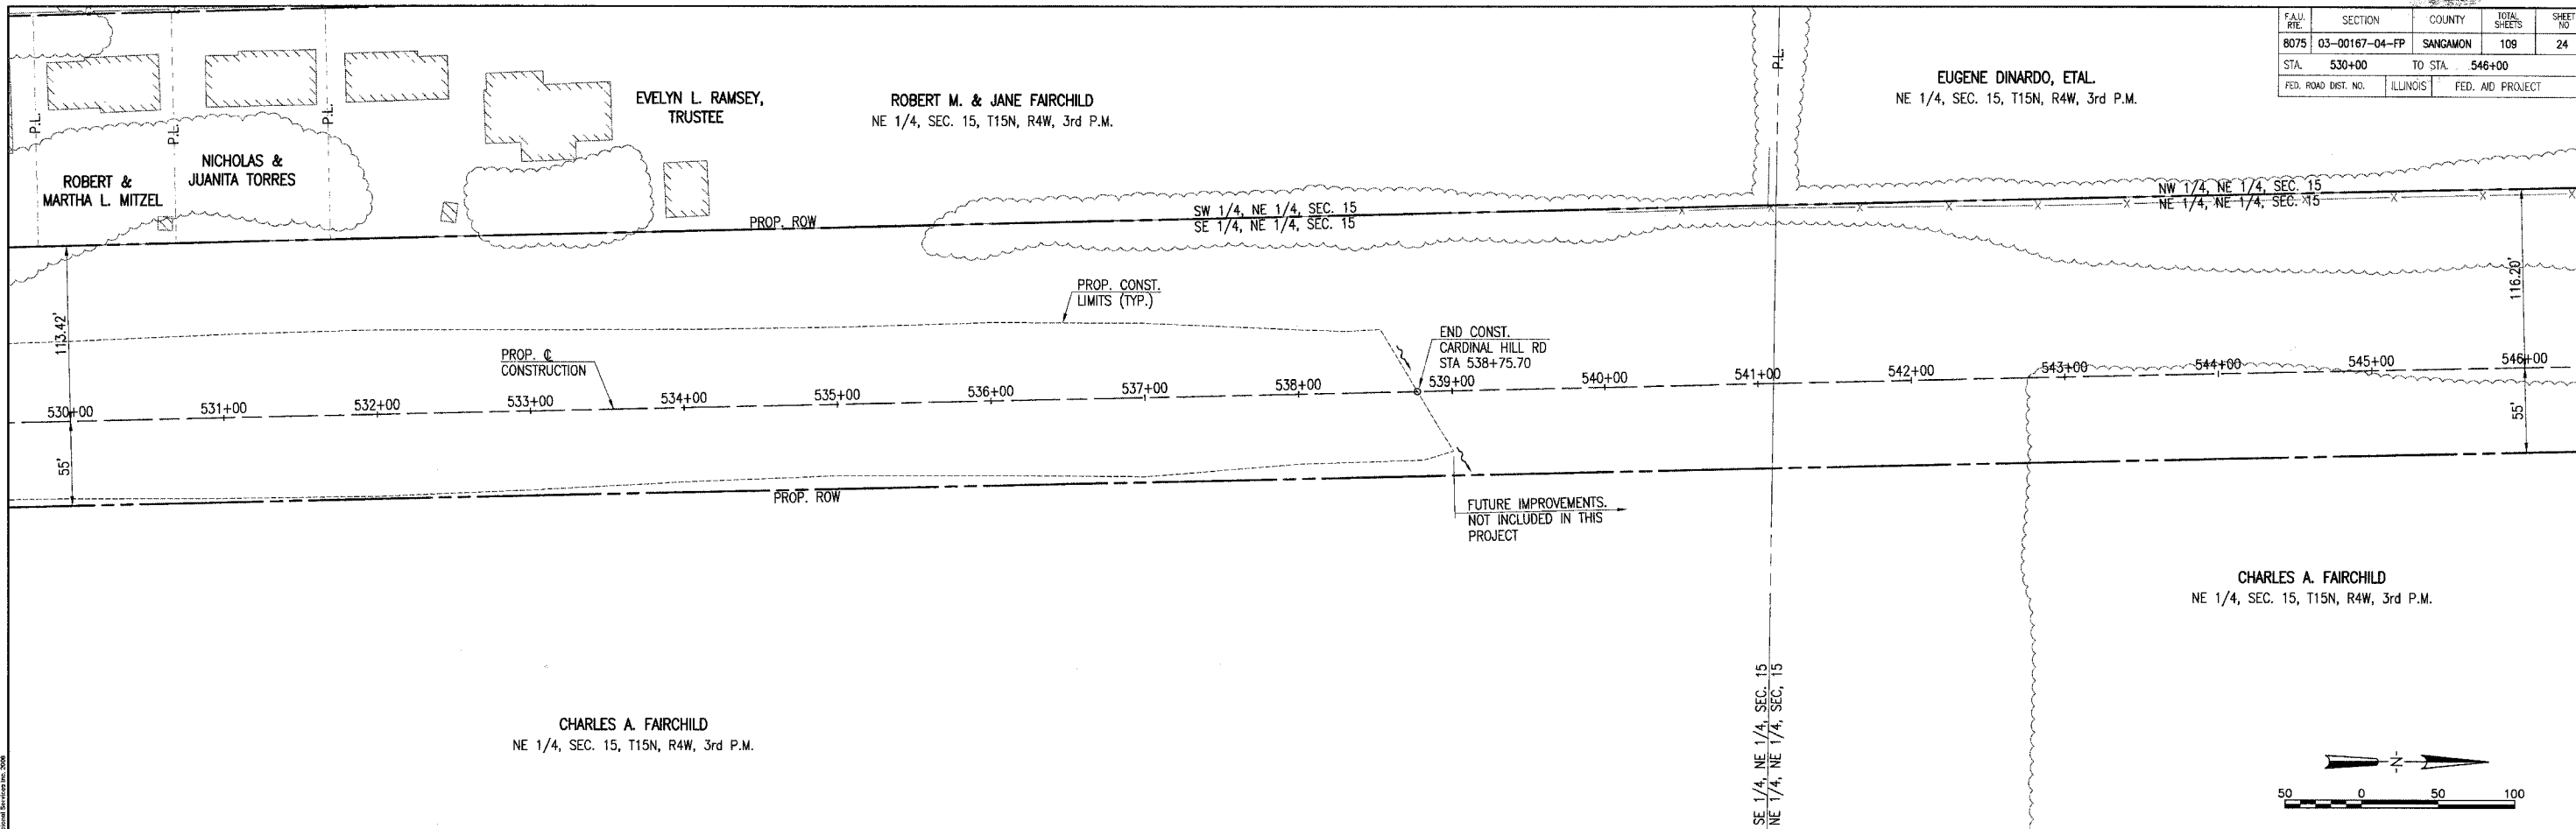

**HANSON**  
 Hanson Professional Services, Inc.  
 1000 North Lincoln Street, Suite 100  
 Springfield, Illinois 62761  
 © Copyright Hanson Professional Services, Inc. 2008

LAYOUT B.B. 3/15/04  
 DRAWN B.B. 7/22/04  
 REVIEWED L.K. 7/21/04  
 I:\03\085\03203560\CIVIL\SHEET\03-706001.DWG JUL 21, 2008 9:46AM B.B.

