



Xrefs:  
PLAN-E  
GRID-E  
C-10  
C-1P  
C-PP002  
C-ROW

FAU RITE	SECTION	COUNTY	TOTAL SHEETS	SHEET NO
8075	03-00167-04-FP	SANGAMON	109	26
STA.	195+00	TO STA.	200+00	
FED. ROAD DIST. NO.	ILLINOIS	FED. AID PROJECT		

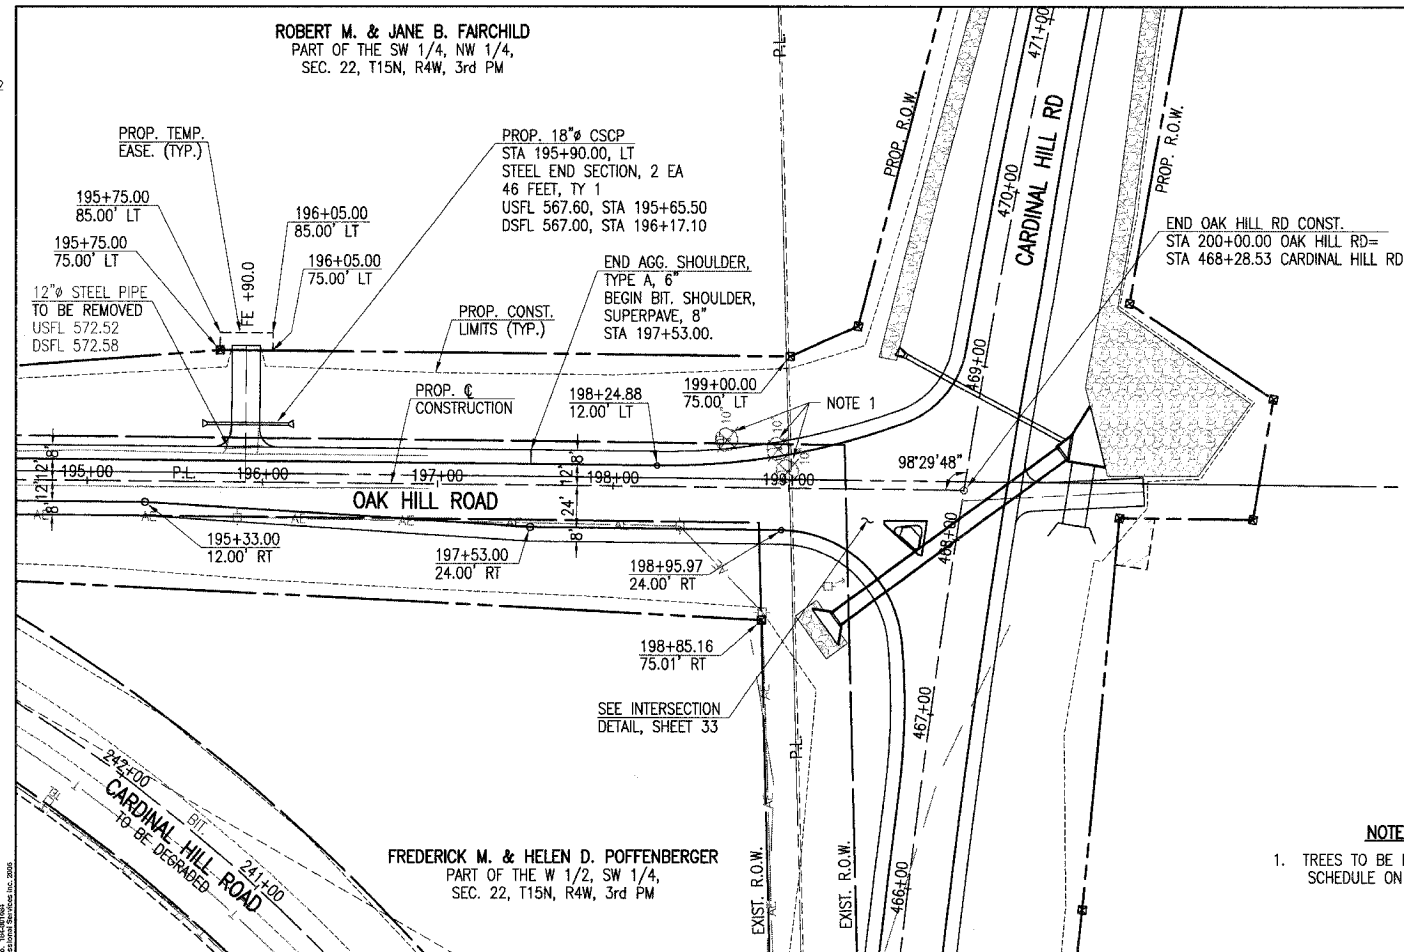

**NOTES**  
1. TREES TO BE REMOVED. SEE SCHEDULE ON SHEET 10.

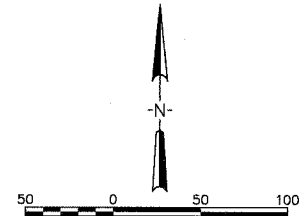

**HANSON**  
1320 W. Professional Drive, Suite 200  
Champaign, IL 61820  
© Copyright 2006 Hanson Incorporated

LAYOUT: 3/15/04  
DRAWN: 7/22/04  
REVIEWED: 7/27/04  
LINK: 7/27/04  
C:\3320359\CIVIL\SHEET\C-702002.DWG JUL 21, 2006 9:47AM BJB

