
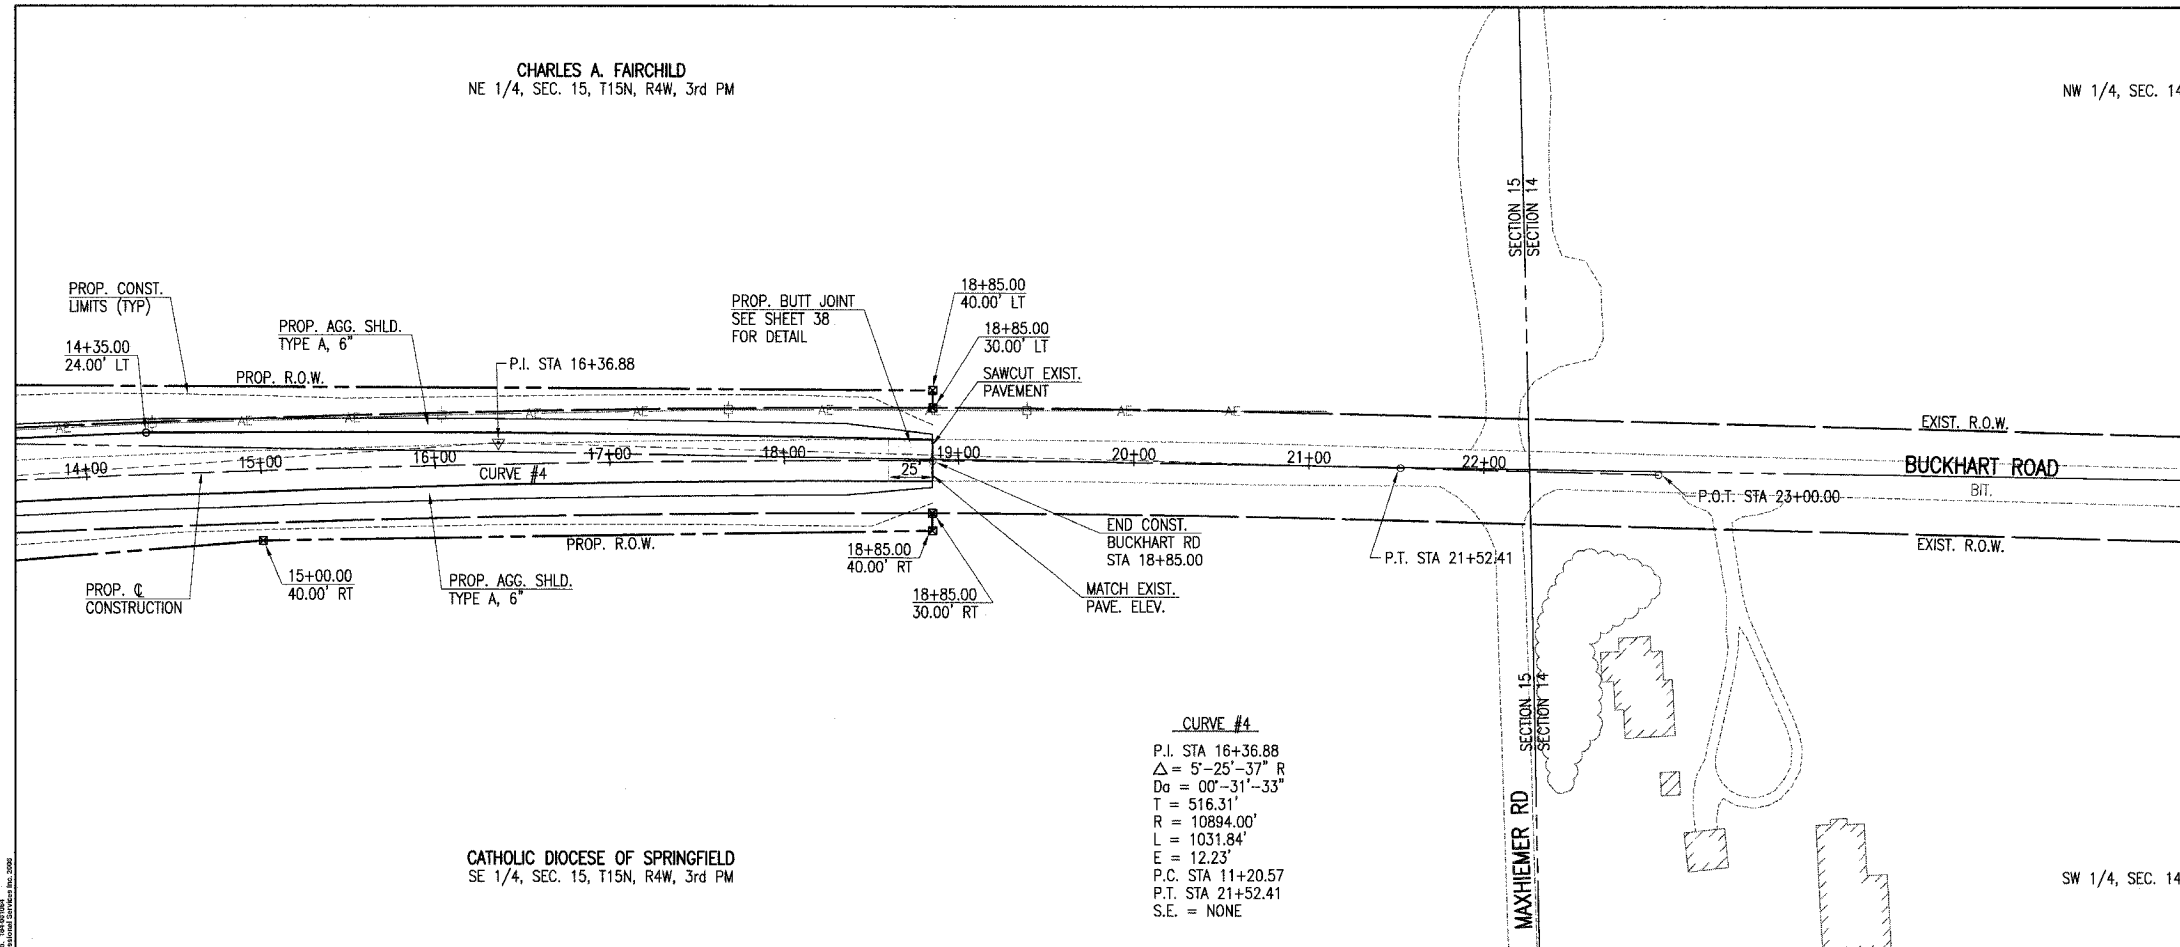


Xrefs:  
 PLAN-E  
 GRID-E  
 C-TP  
 C-RW  
 C-RP  
 C-PP005

CHARLES A. FAIRCHILD  
 NE 1/4, SEC. 15, T15N, R4W, 3rd PM

NW 1/4, SEC. 14, T15N, R4W, 3rd PM

FAA/RTE	SECTION	COUNTY	TOTAL SHEETS	SHEET NO
8075	03-00167-04-PP	SANGAMON	109	32
STA	14+00	TO STA	18+85	
FED. ROAD DIST. NO.	ILLINOIS	FED. AID PROJECT		

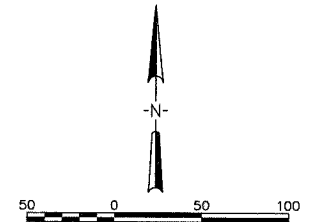


**CURVE #4**  
 P.I. STA 16+36.88  
 $\Delta = 5^{\circ}25'37''$  R  
 $D\alpha = 00^{\circ}31'33''$   
 $T = 516.31'$   
 $R = 10894.00'$   
 $L = 1031.84'$   
 $E = 12.23'$   
 P.C. STA 11+20.57  
 P.T. STA 21+52.41  
 S.E. = NONE

CATHOLIC DIOCESE OF SPRINGFIELD  
 SE 1/4, SEC. 15, T15N, R4W, 3rd PM

SW 1/4, SEC. 14, T15N, R4W, 3rd PM



LAYOUT 3/15/04  
 DRAWN 7/22/04  
 REVIEWED LUK 7/27/04  
 14505J085\03S2005B\CIV\14505J085\03S2005.DWG JUL 21, 2006 9:51AM BJB

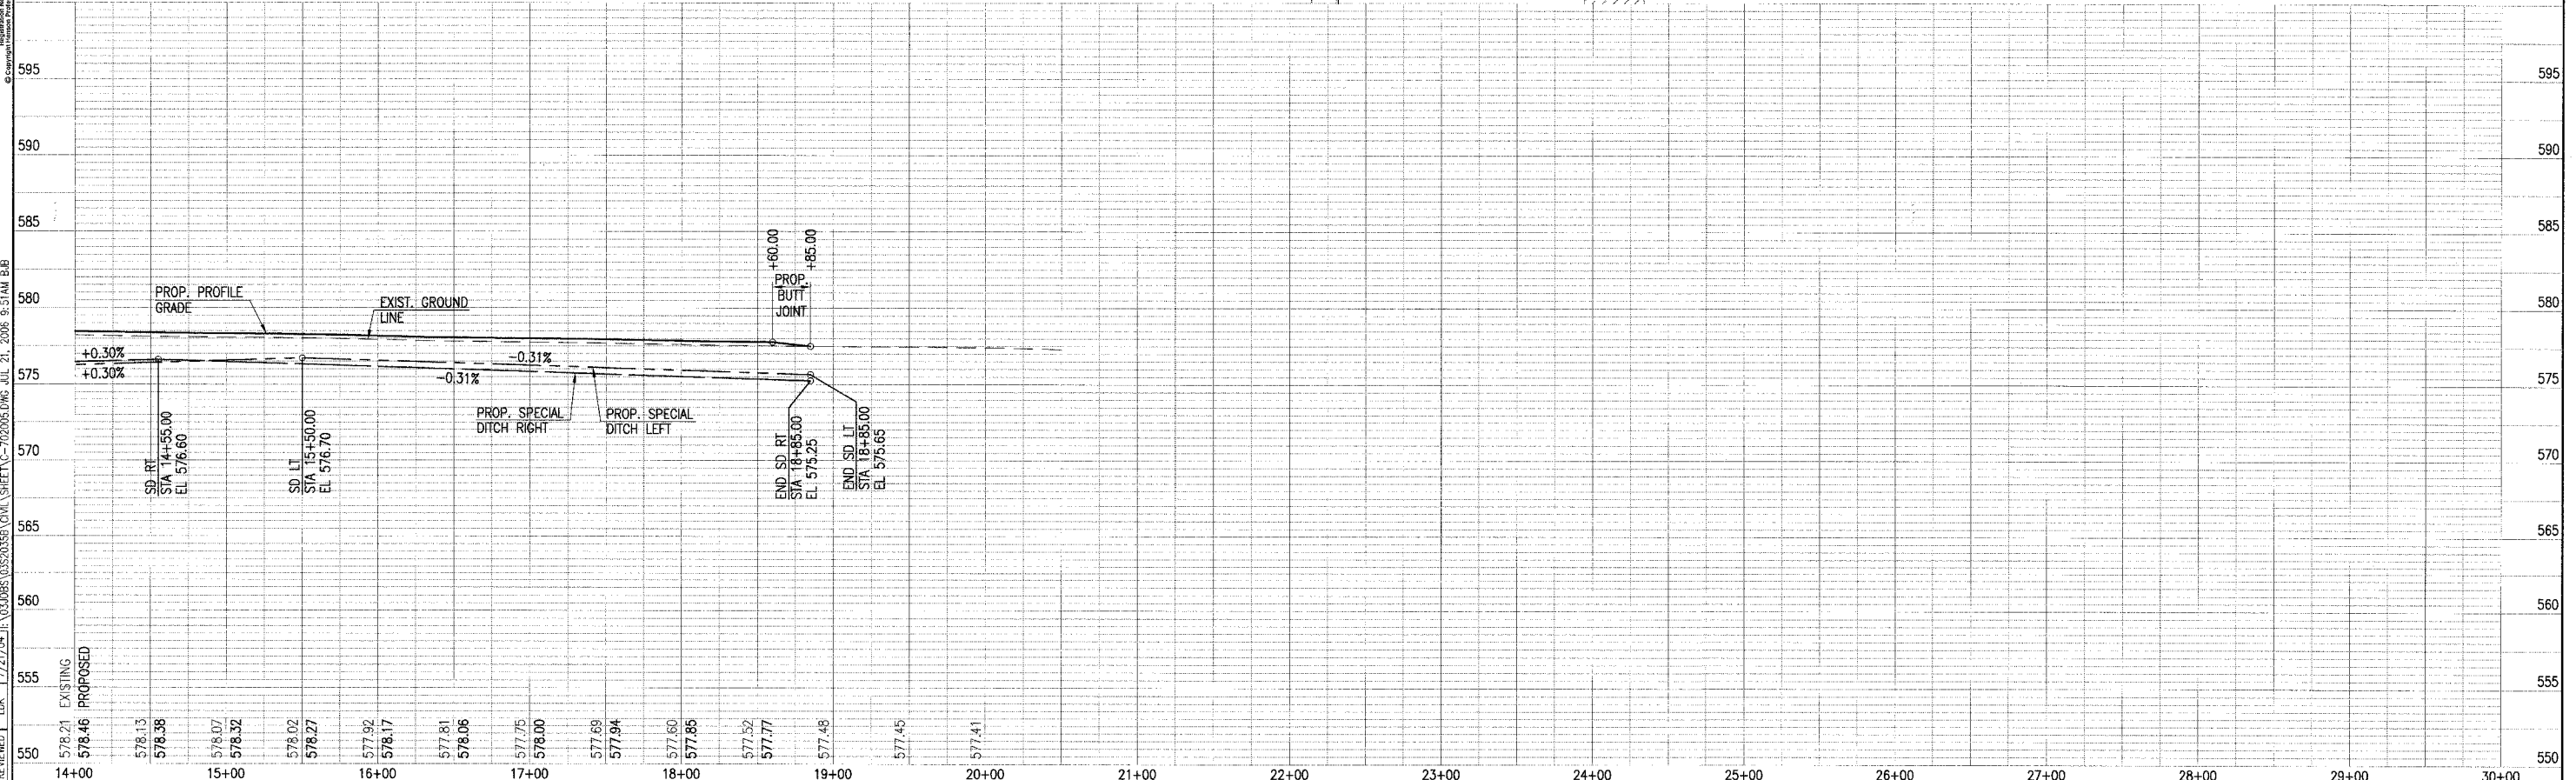

BUCKHART ROAD/MAIN STREET